
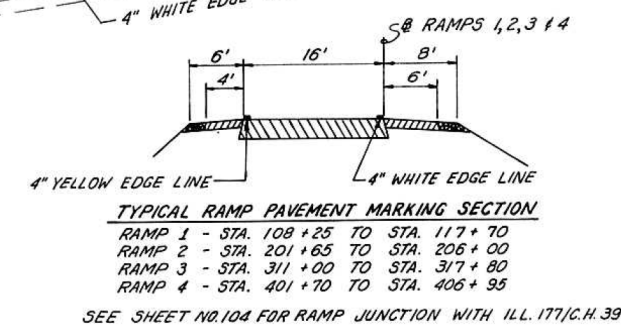


| | | | | |
|------------------------------|---------|-------------------------|------------------|-----------|
| F.A. RTE. | SECTION | COUNTY | TOTAL SHEETS | SHEET NO. |
| 322 | 31-2K | WASHINGTON JEFFERSON | 228 | 100 |
| FED. ROAD DIST. NO. ILLINDIS | | | FED. AID PROJECT | |

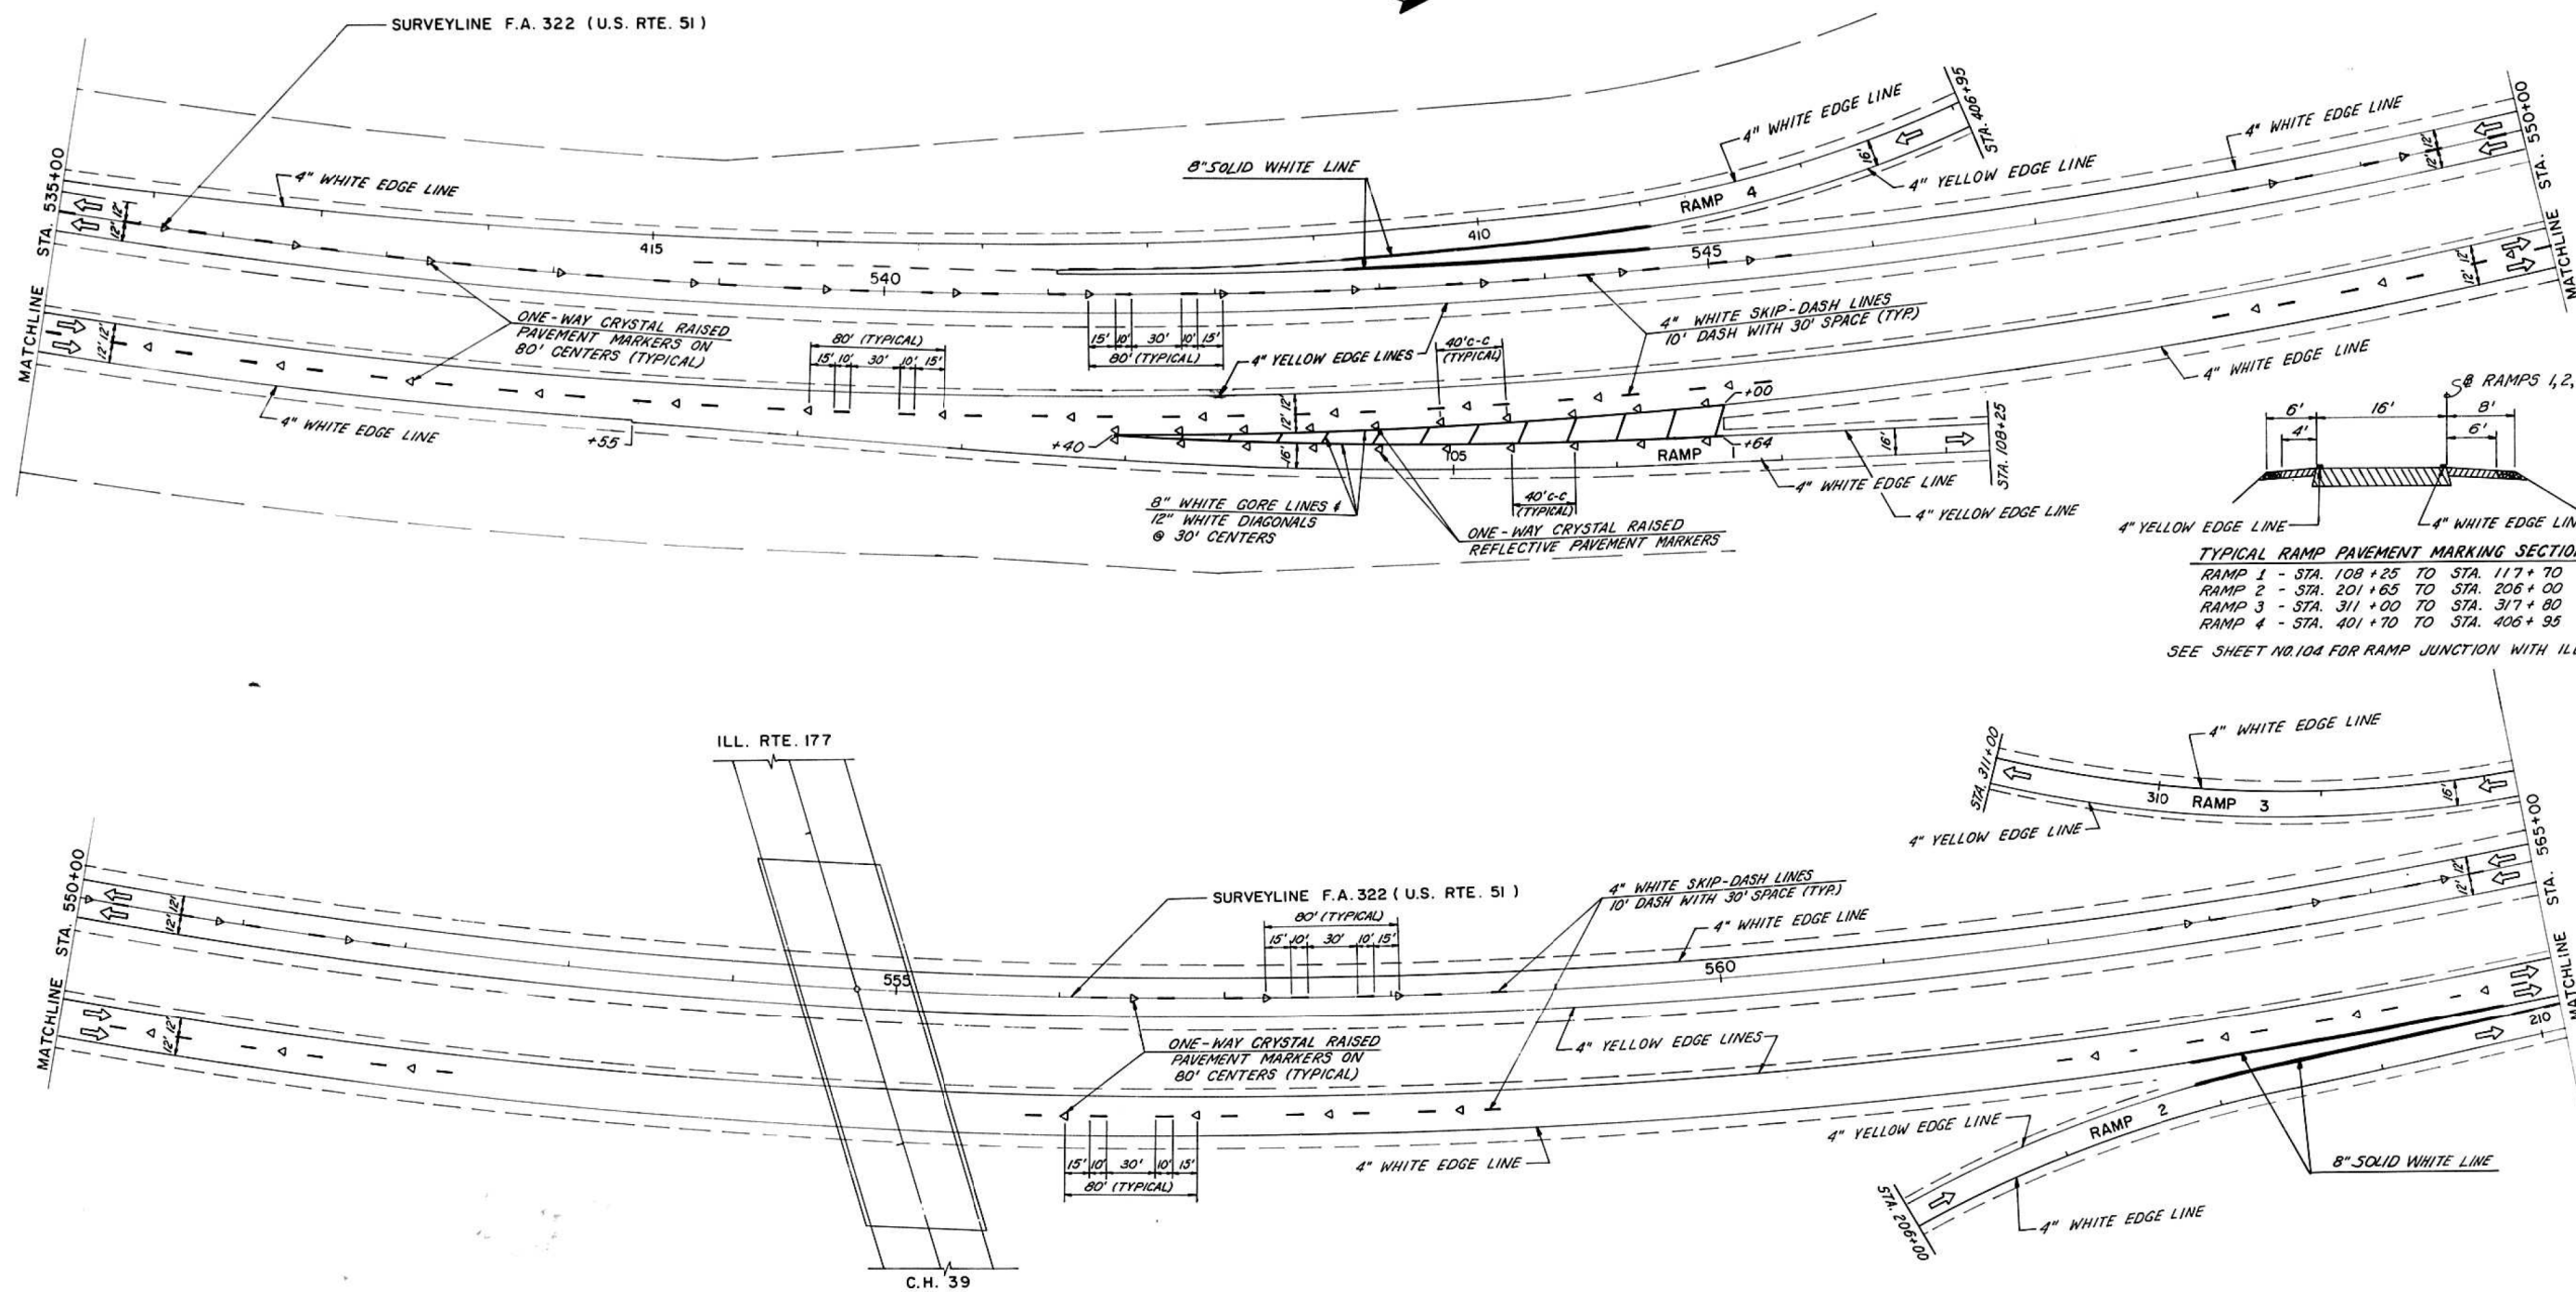

FOR INFORMATION ONLY

EXISTING PAVEMENT MARKING TO BE VERIFIED BY FIELD PERSONNEL

NOTE:
FOR LEGEND SEE SHEET NO. 9.9.

| REVISIONS | |
|-----------|------|
| NAME | DATE |
| | |
| | |
| | |

ILLINOIS DEPARTMENT OF TRANSPORTATION

PAVEMENT MARKING PLAN
STA. 535+00 TO STA. 565+00

SCALE: 1" = 50' DRAWN BY: B.G.J.
DATE: CHECKED BY: E.J.M.

CHRISTIAN-ROGE & ASSOC.
CHICAGO ILLINOIS

| | | | |
|--|--------------------|------------|-----------|
| FILE NAME = | USER NAME = mlcsmr | DESIGNED - | REVISED - |
| et:\pwwork\pwwork\mlcsmr\d0345201\d87661-sht-pln.dgn | | DRAWN - | REVISED - |
| | | CHECKED - | REVISED - |
| | | DATE - | REVISED - |

STATE OF ILLINOIS
DEPARTMENT OF TRANSPORTATION

| | | | | |
|---------------------------|-----------|-----------|------|---------|
| EXISTING PAVEMENT MARKING | | | | |
| ILL 177 OVER US 51 | | | | |
| SCALE: | SHEET NO. | OF SHEETS | STA. | TO STA. |

| | | | | |
|------------------------------|-----------------------|------------|--------------------|-----------|
| F.A. RTE. | SECTION | COUNTY | TOTAL SHEETS | SHEET NO. |
| * | (109,110)RS-1, 31-2RS | WASHINGTON | 40 | 35 |
| FAP 690/FAS 819/FAP 322 | | | CONTRACT NO. 76G61 | |
| FED. ROAD DIST. NO. ILLINOIS | | | FED. AID PROJECT | |