



THERE ARE NO EXISTING STRUCTURE PLANS. THE CALCULATIONS ABOVE ARE FROM FIELD MEASUREMENTS AND MUST BE CONSIDERED APPROXIMATE. THE CONTRACTOR IS ENCOURAGED TO VISIT THE JOBSITE BEFORE BIDDING. THE DECK, PIERS, ABUTMENTS CONTAIN REINFORCEMENT BARS.



Route \_\_\_\_\_ Sheet \_\_\_\_\_ of \_\_\_\_\_  
 Section \_\_\_\_\_ Computed by \_\_\_\_\_ Date \_\_\_\_\_  
 County \_\_\_\_\_ Checked by \_\_\_\_\_ Date \_\_\_\_\_  
 Structure No. \_\_\_\_\_

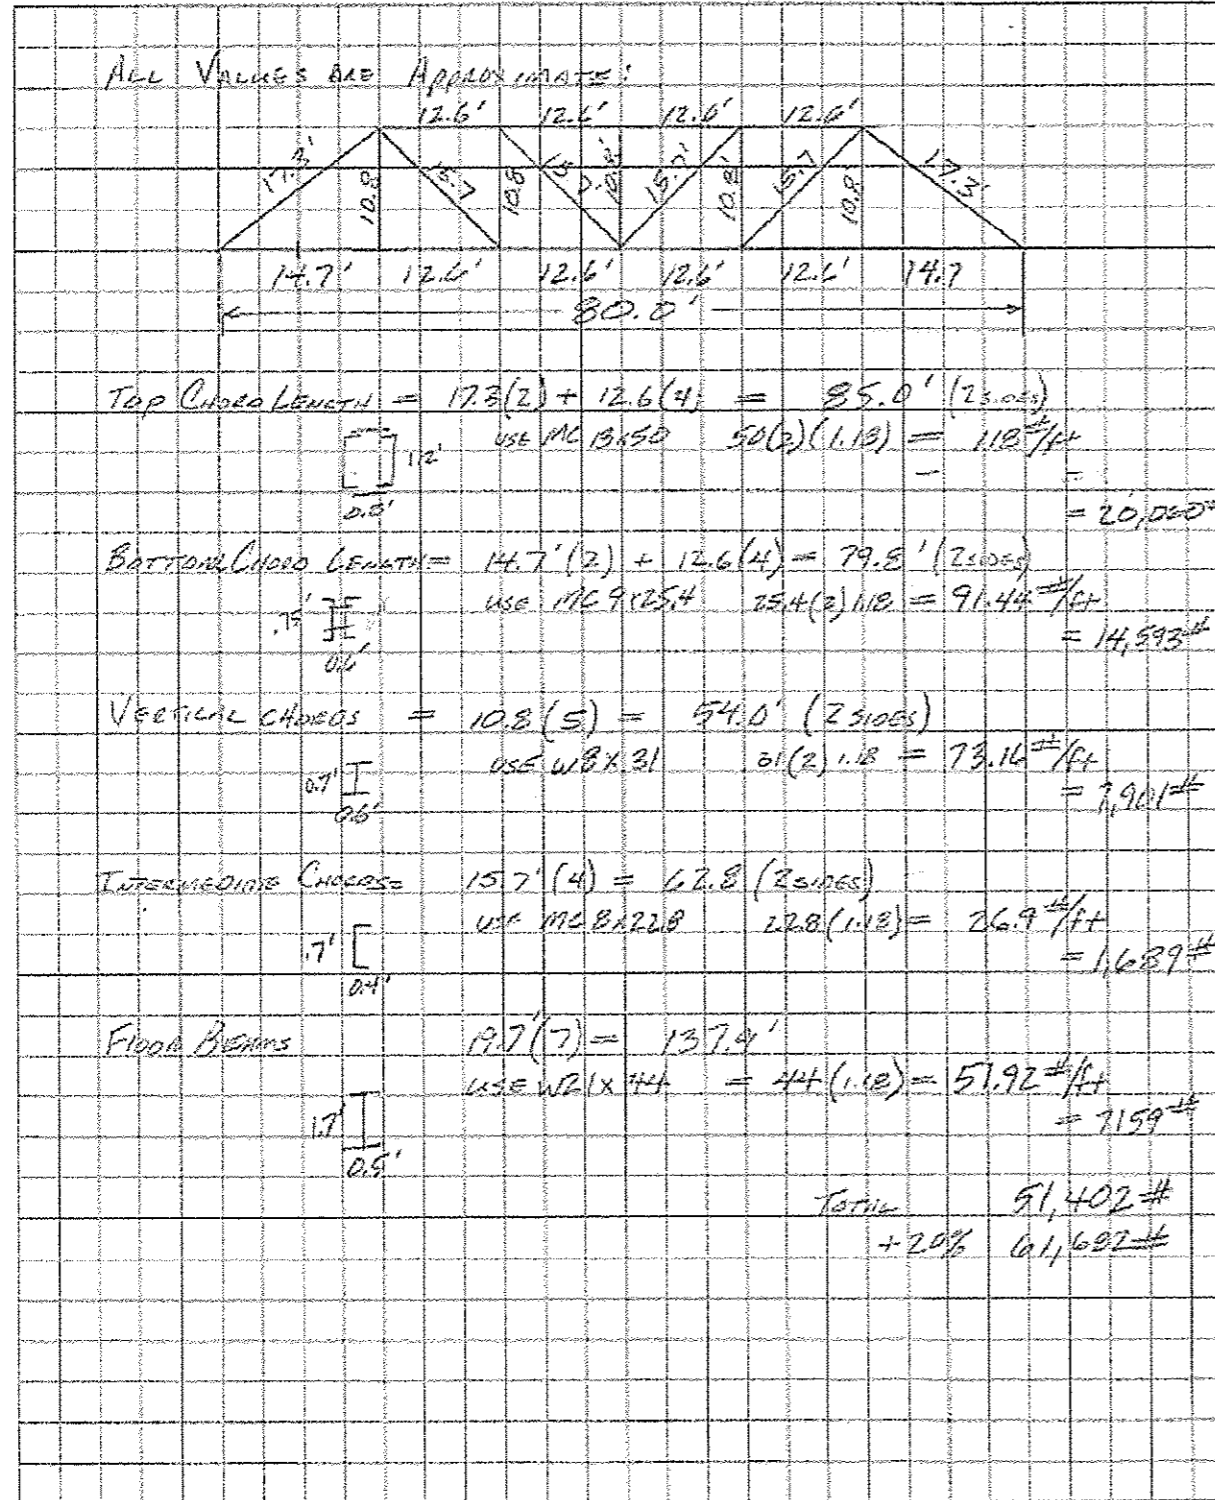

Route \_\_\_\_\_ Sheet \_\_\_\_\_ of \_\_\_\_\_  
 Section \_\_\_\_\_ Computed by \_\_\_\_\_ Date \_\_\_\_\_  
 County \_\_\_\_\_ Checked by \_\_\_\_\_ Date \_\_\_\_\_  
 Structure No. \_\_\_\_\_

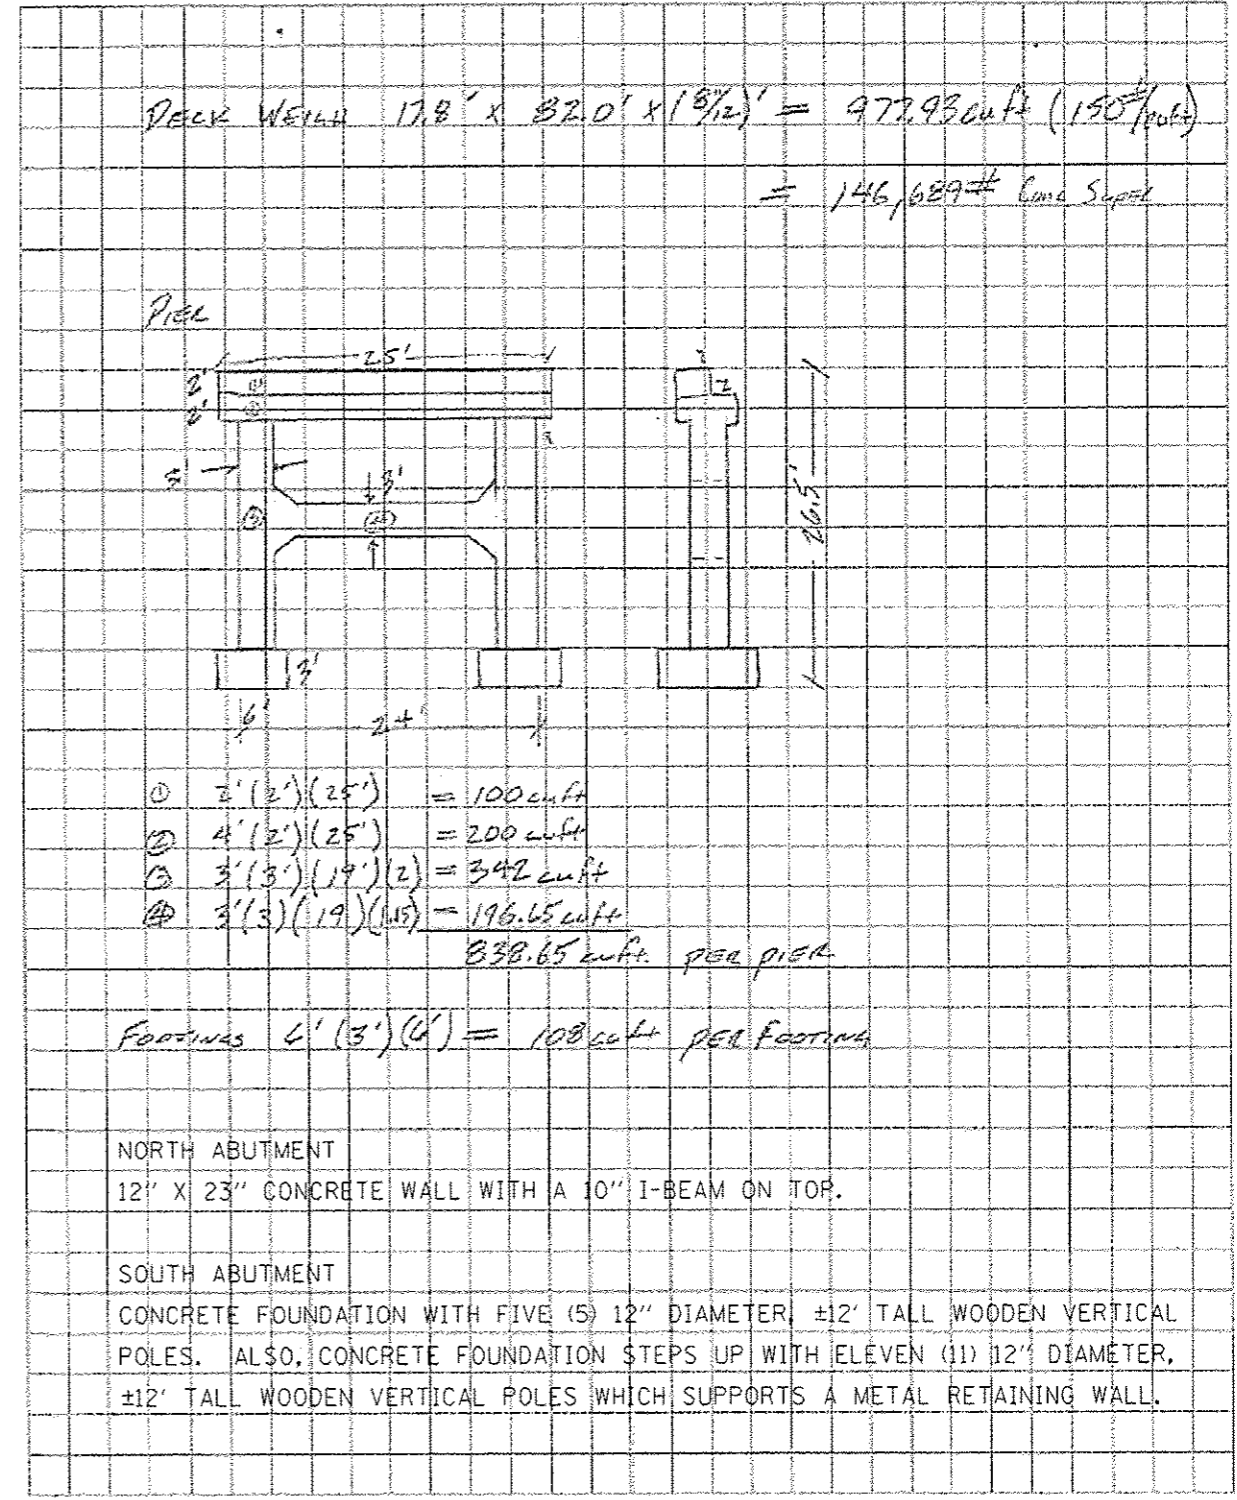

BBS 2049 (Rev. 9/06)

BBS 2049 (Rev. 9/06)

FILE NAME =	USER NAME = harbaughrd	DESIGNED -	REVISED -
at:\p\work\p1dot\harbaugh-r\d8358148\04	76666-plt-cover.dgn	DRAWN -	REVISED -
	PLOT SCALE = 100.0000 ' / in.	CHECKED -	REVISED -
MODELNAME#	PLOT DATE = 12/12/2013	DATE -	REVISED -

STATE OF ILLINOIS  
 DEPARTMENT OF TRANSPORTATION

STRUCTURE DETAILS

OR	SECTION	COUNTY	TOTAL SHEETS	SHEET NO.
1596	B-DM	MADISON	5	4
SCALE: NA			SHEET 1 OF 1 SHEETS	STA. TO STA.
ILLINOIS FED. AID PROJECT				