


DETAIL A - A
 REMOVAL OF LIGHTING UNIT, NO SALVAGE
 AT E802-E808, WB02-WB08, WB10 AND WB11 (TYP. EA.)
 AND AT WB09


LEGEND

	EXISTING HIGH MAST TOWER TO REMAIN
	EXISTING LIGHTING UNIT TO BE REMOVED
	EXISTING LIGHTING CONTROLLER
	EXISTING SIGN STRUCTURE
	EXISTING UNIT DUCT
	PROPOSED LIGHTING UNIT, SOFT ALUMINUM POLE, 15FT MAST ARM, W/ 400W HPS LUMINAIRE, MC2 AND W/ NEW BREAKAWAY COUPLINGS (UNLESS NOTED OTHERWISE)

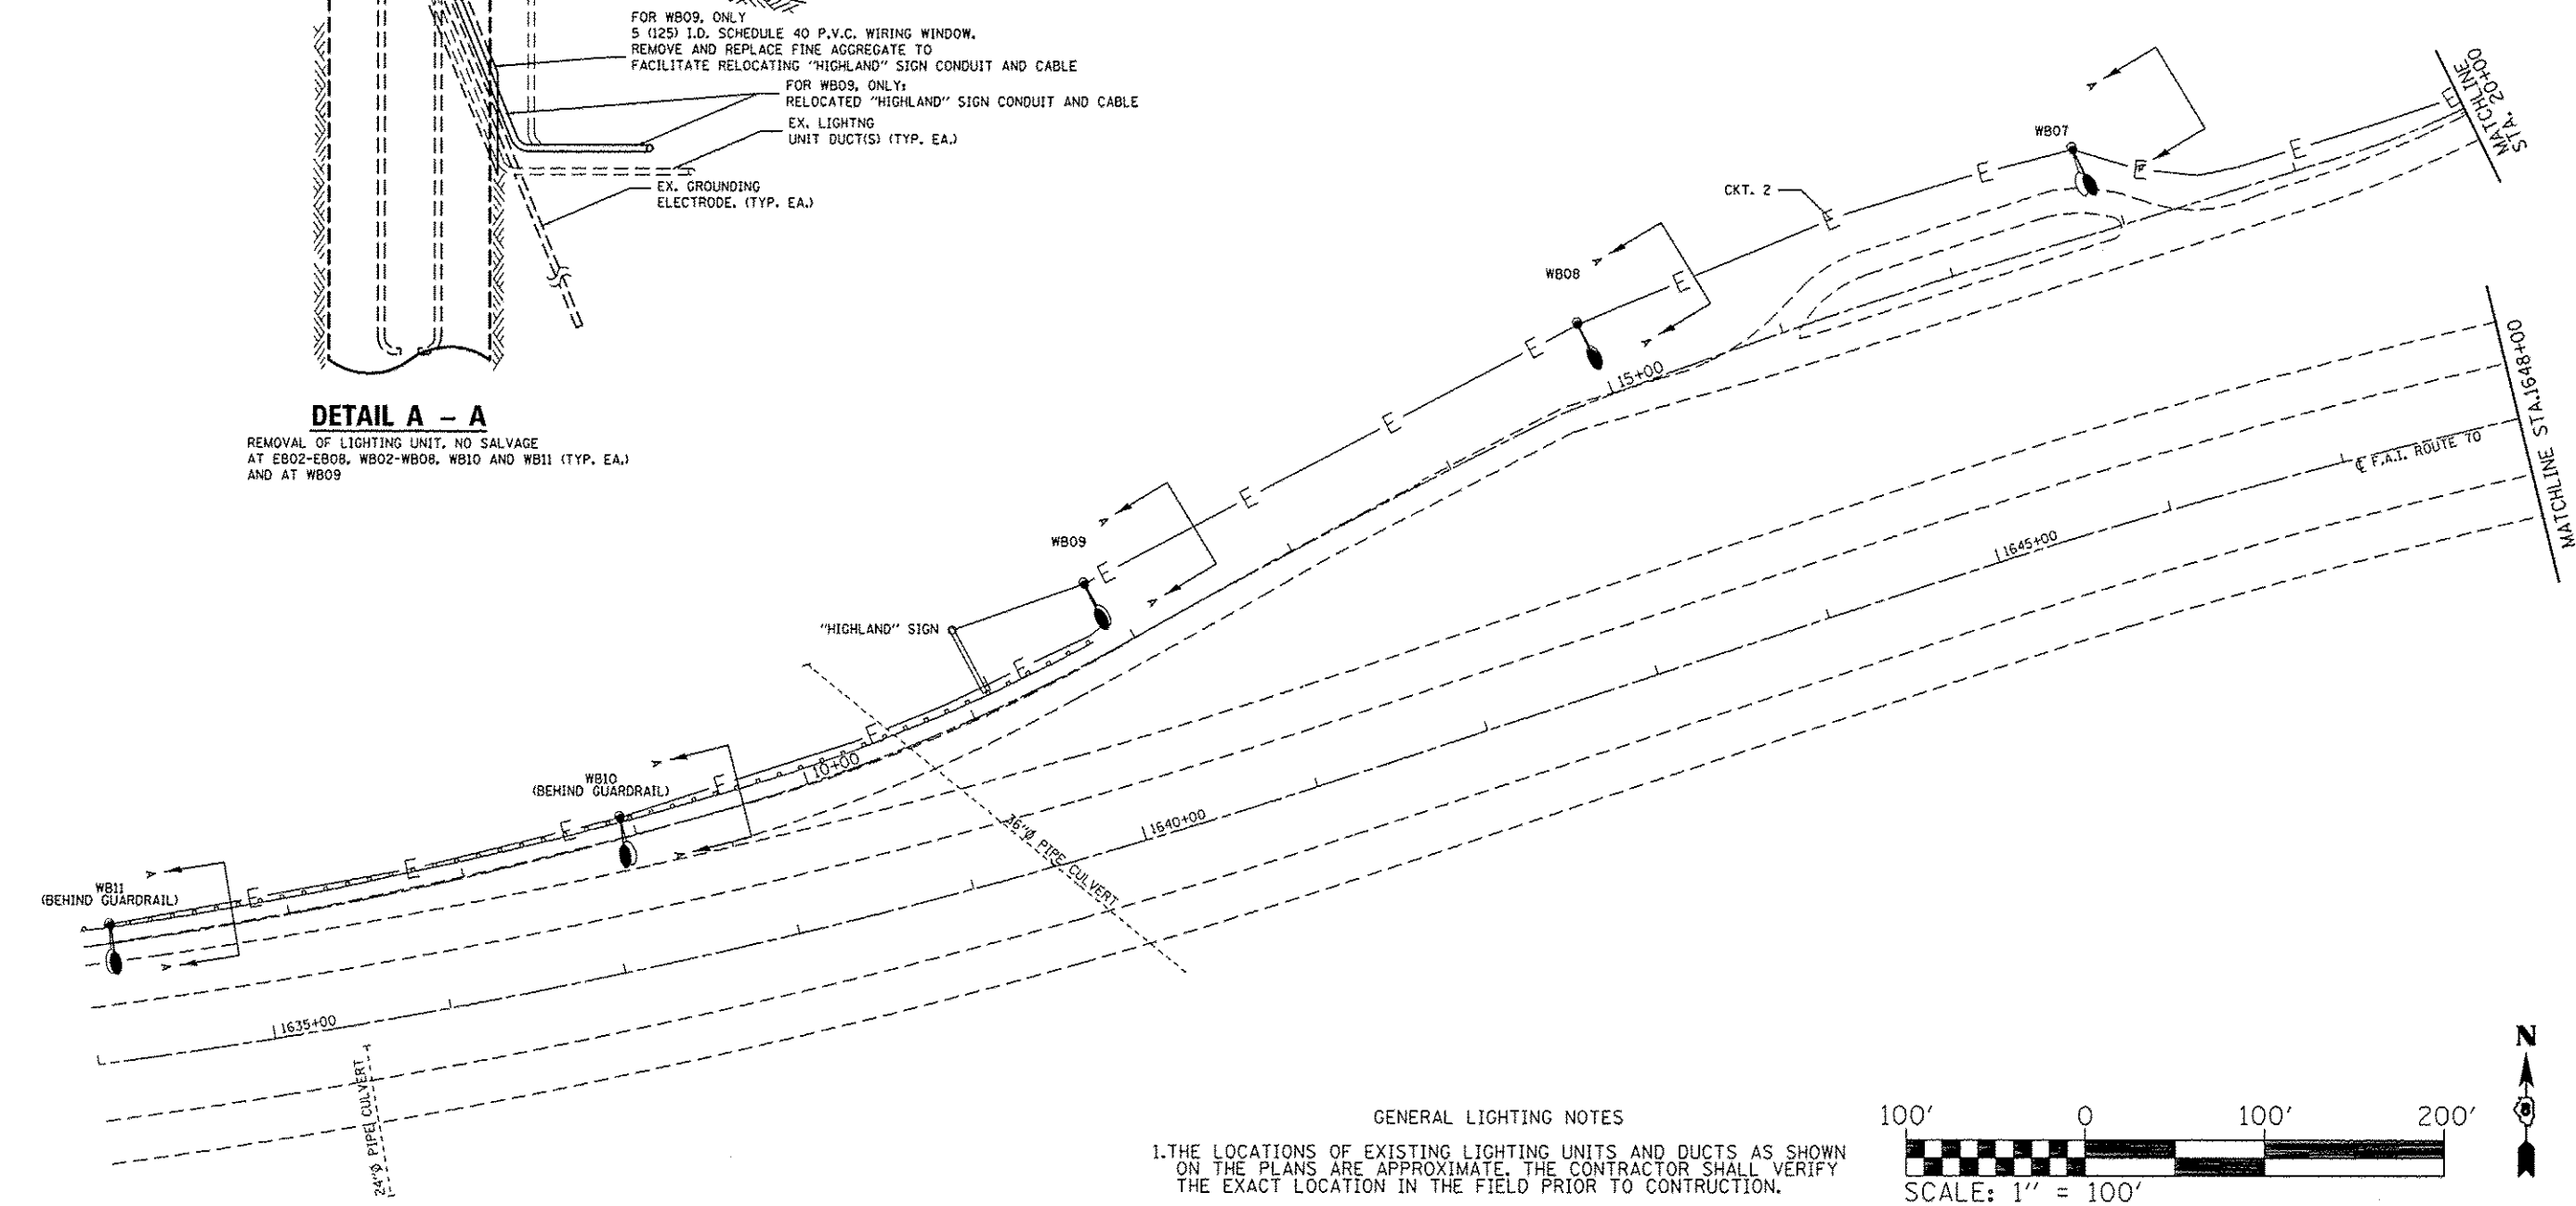

GENERAL LIGHTING NOTES

1. THE LOCATIONS OF EXISTING LIGHTING UNITS AND DUCTS AS SHOWN ON THE PLANS ARE APPROXIMATE. THE CONTRACTOR SHALL VERIFY THE EXACT LOCATION IN THE FIELD PRIOR TO CONSTRUCTION.

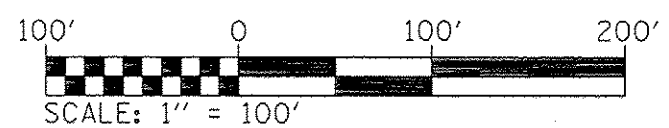

FILE NAME = c:\pwork\p1dat\prestonma\d8352384\d8352384-1.dwg	USER NAME = prestonma	DESIGNED -	REVISED -	STATE OF ILLINOIS DEPARTMENT OF TRANSPORTATION	SILVER LAKE REST AREA		F.A.I. RTE. 70	SECTION 60-13-RA-L	COUNTY MADISON	TOTAL SHEETS	SHEET NO.
	PLOT SCALE = 1/8" = 1'-0"	DRAWN -	REVISED -		6	5					
	PLOT DATE = 12/5/2013	CHECKED -	REVISED -		SCALE:	SHEET NO. OF SHEETS	STA. TO STA.	CONTRACT NO. 76677		ILLINOIS FED. AID PROJECT	