


FINAL	DATE
CHECKED	
DESIGNED	
PLANNED	
NOTED	
REVISIONS	
NO.	

ORIGINAL	DATE
SURVEY	
NOTED	
REVISIONS	
NO.	

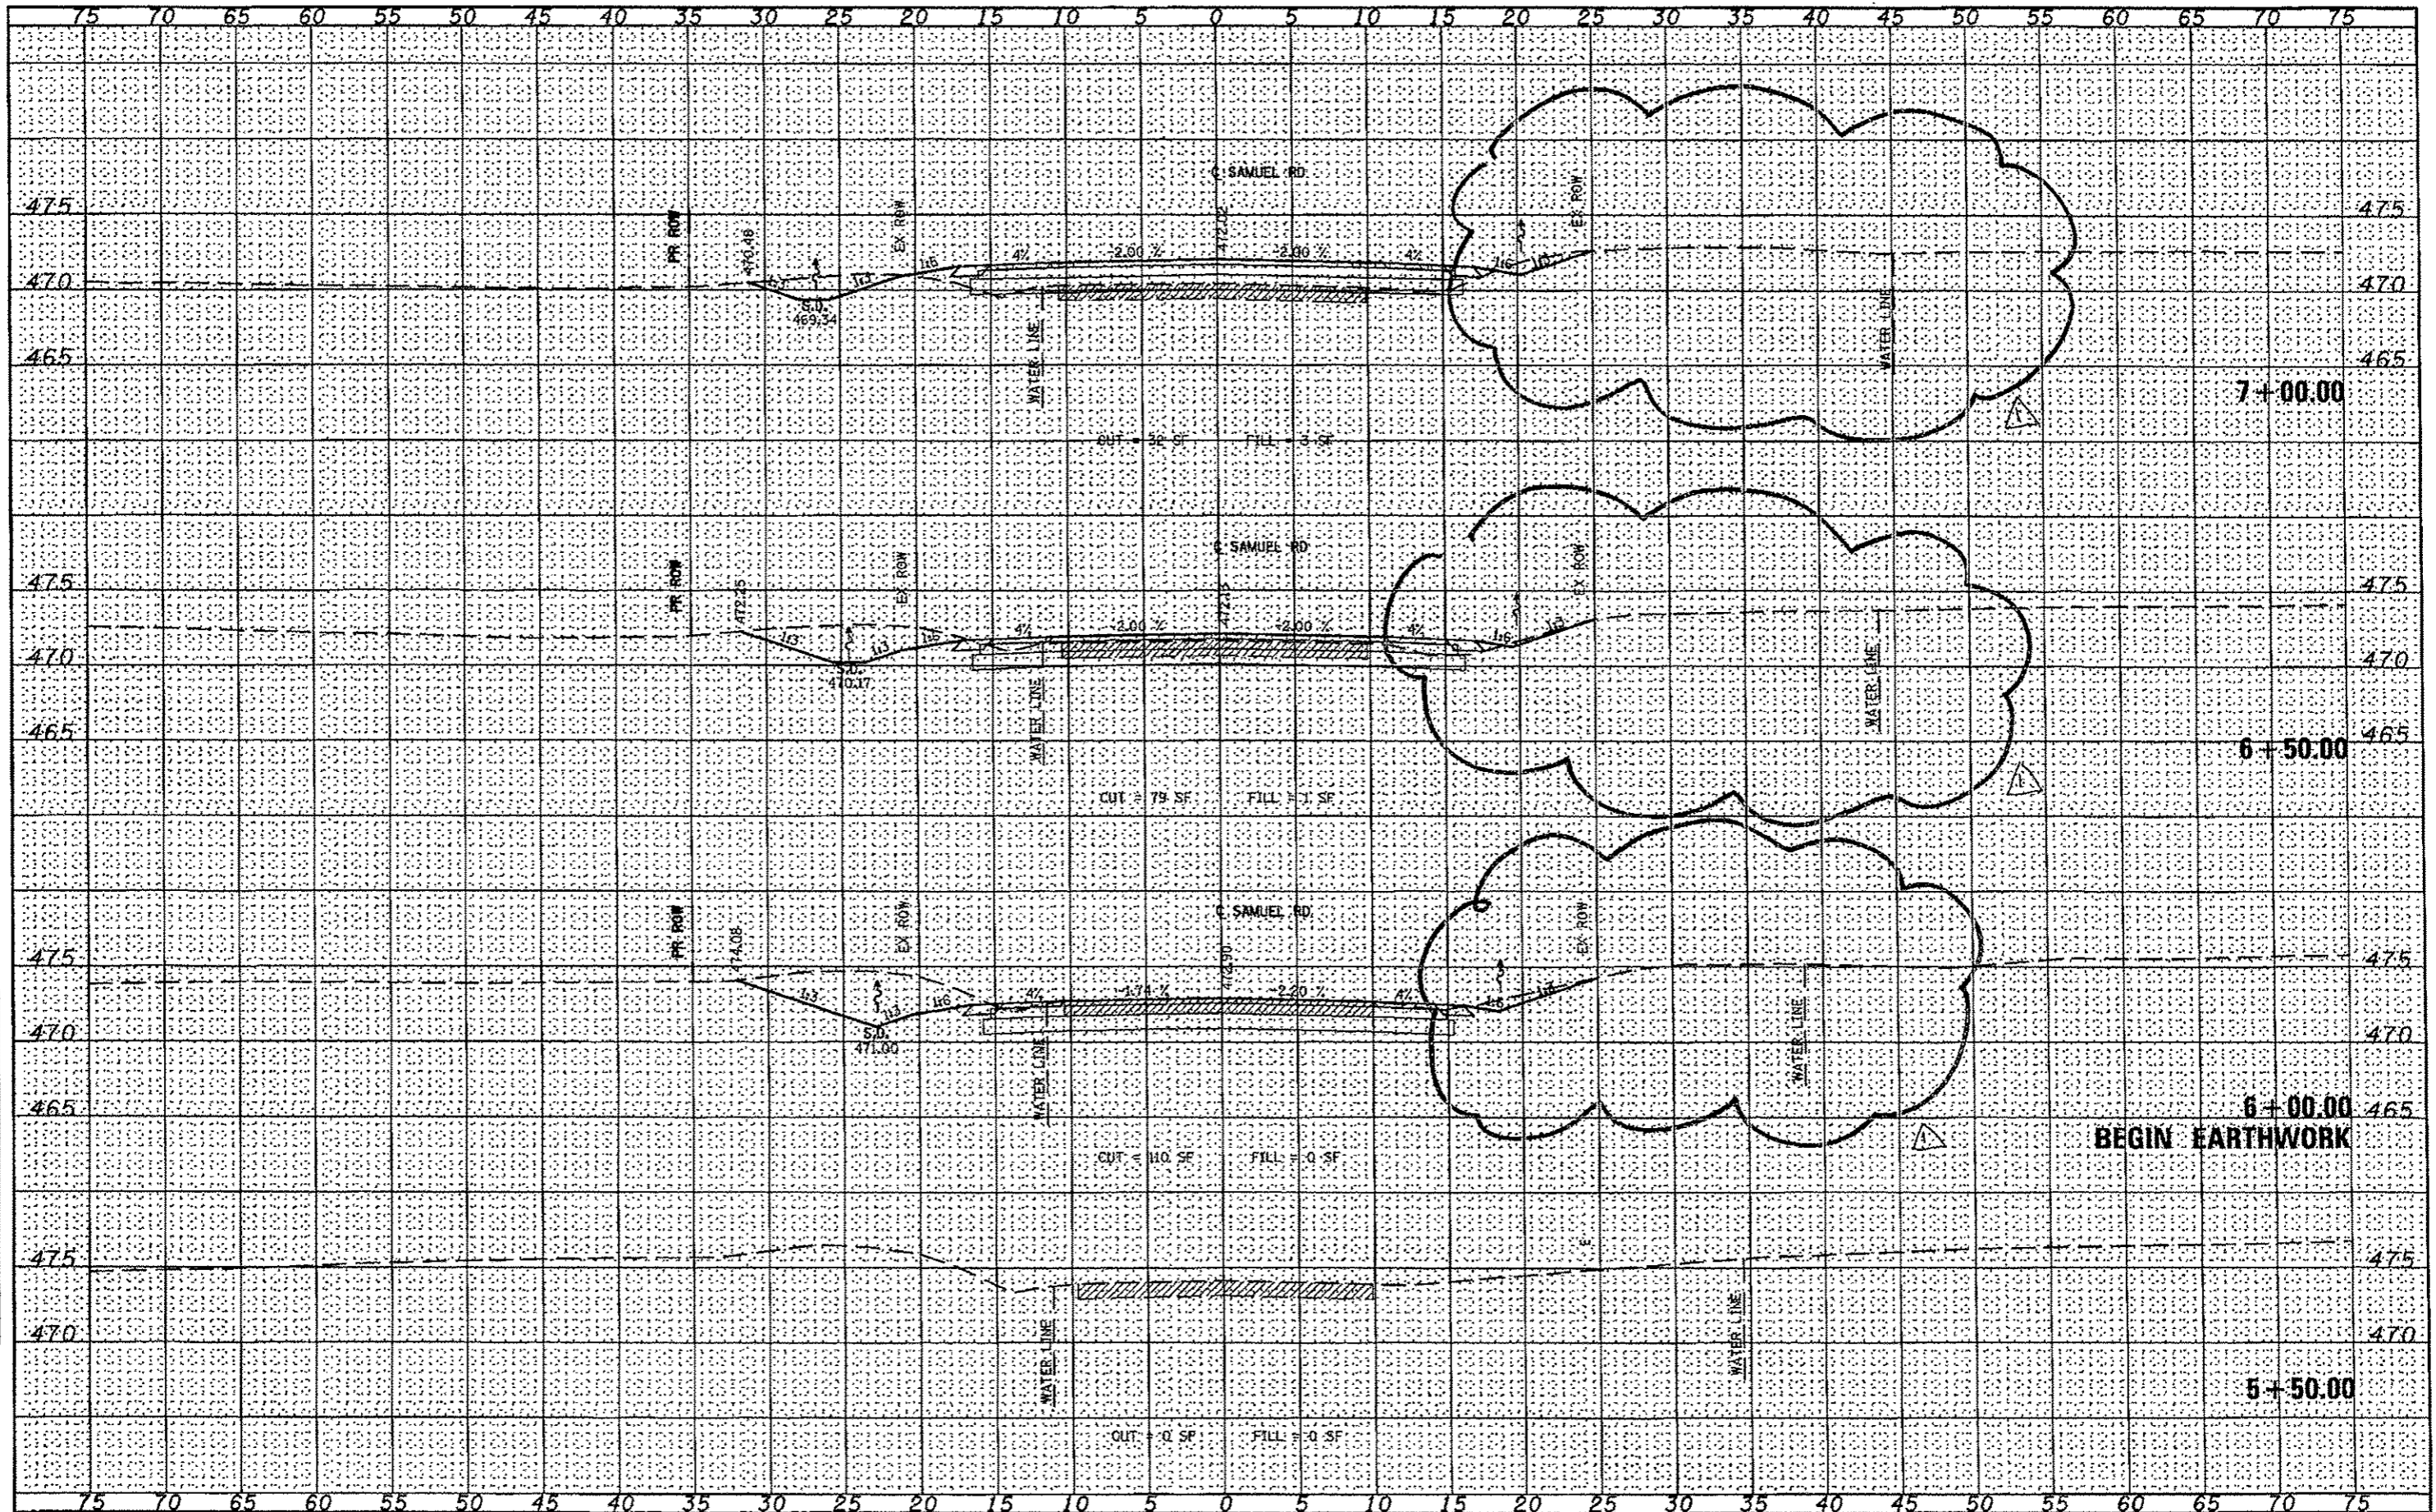

FILE NAME =	USER NAME = colem	DESIGNED - KN	REVISED -	<b>STATE OF ILLINOIS</b> <b>DEPARTMENT OF TRANSPORTATION</b>	<b>PROPOSED CROSS SECTIONS</b> <b>SAMUEL RD NORTH</b>	P.A.P. RTE.	SECTION	COUNTY	TOTAL SHEETS	SHEET NO.
or:\pwork\pudat\colem\08353618\0778221-eh-	08353618\0778221-eh-	DRAWN - AS	REVISED -			331	11-3R-2, N-4, TS-4, HBK-1	WILLIAMSON	733	699
PLOT SCALE = 10.0000" = 1'		CHECKED -	REVISED -			DRAWING NO.	XS-299			78221
PLOT DATE = 4/16/2014		DATE -	REVISED -			SCALE:	SHEET NO. 1 OF 6 SHEETS	STA. 5+50.00	TO STA. 7+00.00	ILLINOIS FED. AID PROJECT

△ REV. 4-16-14