


DATE	
BY	
FINAL SURVEY	
PLANNED	
DATE	
NOTE BOOK	
NO. 1	
NO. 2	
NO. 3	
NO. 4	
NO. 5	

DATE	
BY	
FINAL SURVEY	
PLANNED	
DATE	
NOTE BOOK	
NO. 1	
NO. 2	
NO. 3	
NO. 4	
NO. 5	

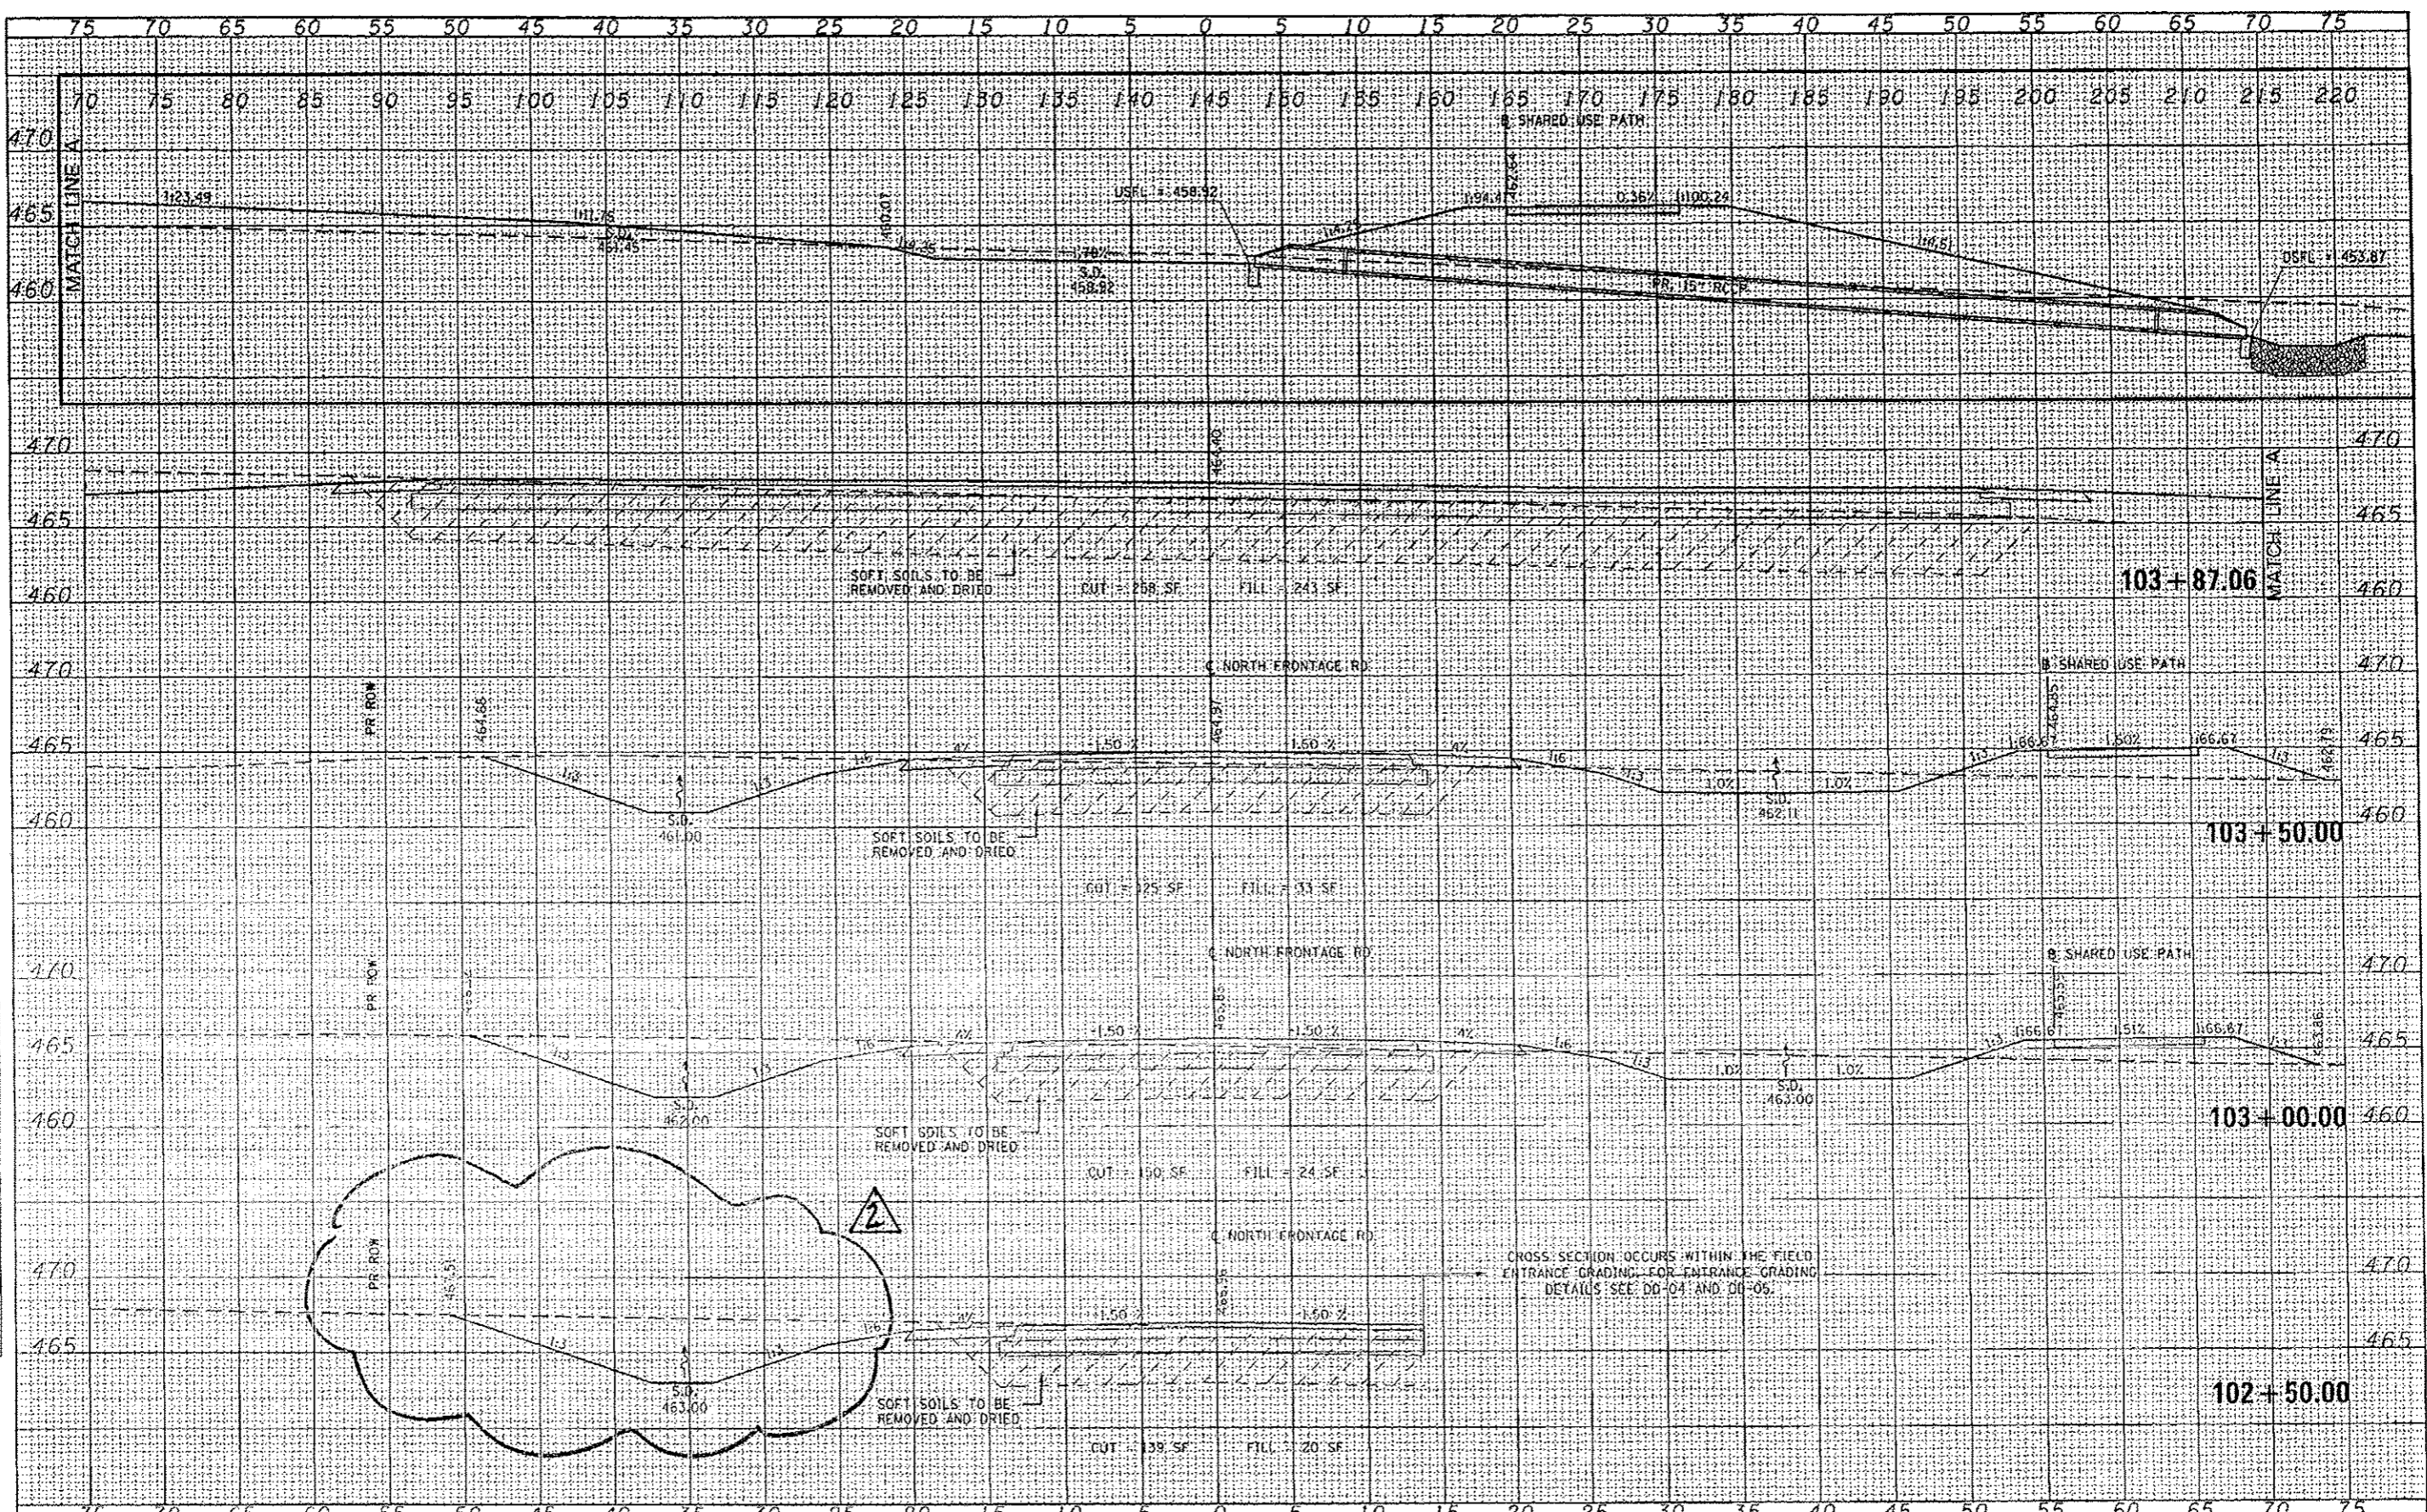

FILE NAME: c:\pwork\p104\104venderba\1043619\0978221	USER NAME: nuserk	DESIGNED: KH	REVISED:	STATE OF ILLINOIS DEPARTMENT OF TRANSPORTATION	PROPOSED CROSS SECTIONS NORTH FRONTAGE ROAD		F.A.P. RT#:	SECTION:	COUNTY:	TOTAL SHEETS:	SHEET NO.:	
ht:\ashh\North-Frontage.dgn		DRAWN: AS	REVISED:		SCALE:	SHEET NO. 39 OF 58 SHEETS	STA. 102+50.00 TO STA. 104+00.00	331	U-JR-2, H-4, TS-4, H&K-1	WILLIAMSON	733	596
PLOT SCALE: 1/8"=1'-0"		CHECKED:	REVISED:					DRAWING NO. XS-196				78221
PLOT DATE: 2/19/2014		DATE:	REVISED:					(ILLINOIS) FED. AID PROJECT				

② Rev. 4-21-14