



8 STA 584+75.88 TO STA 587+03.11

7 STA 479+50.00 TO STA 487+17.21
 STA 493+81.00 TO STA 514+34.85
 STA 521+69.11 TO STA 554+00.15
 STA 562+13.29 TO STA 580+19.24
 STA 587+03.11 TO STA 587+77.88

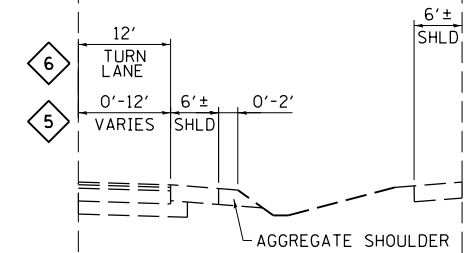

6 STA 493+94.00 TO STA 496+99.63

5 STA 496+99.63 TO STA 499+07.00

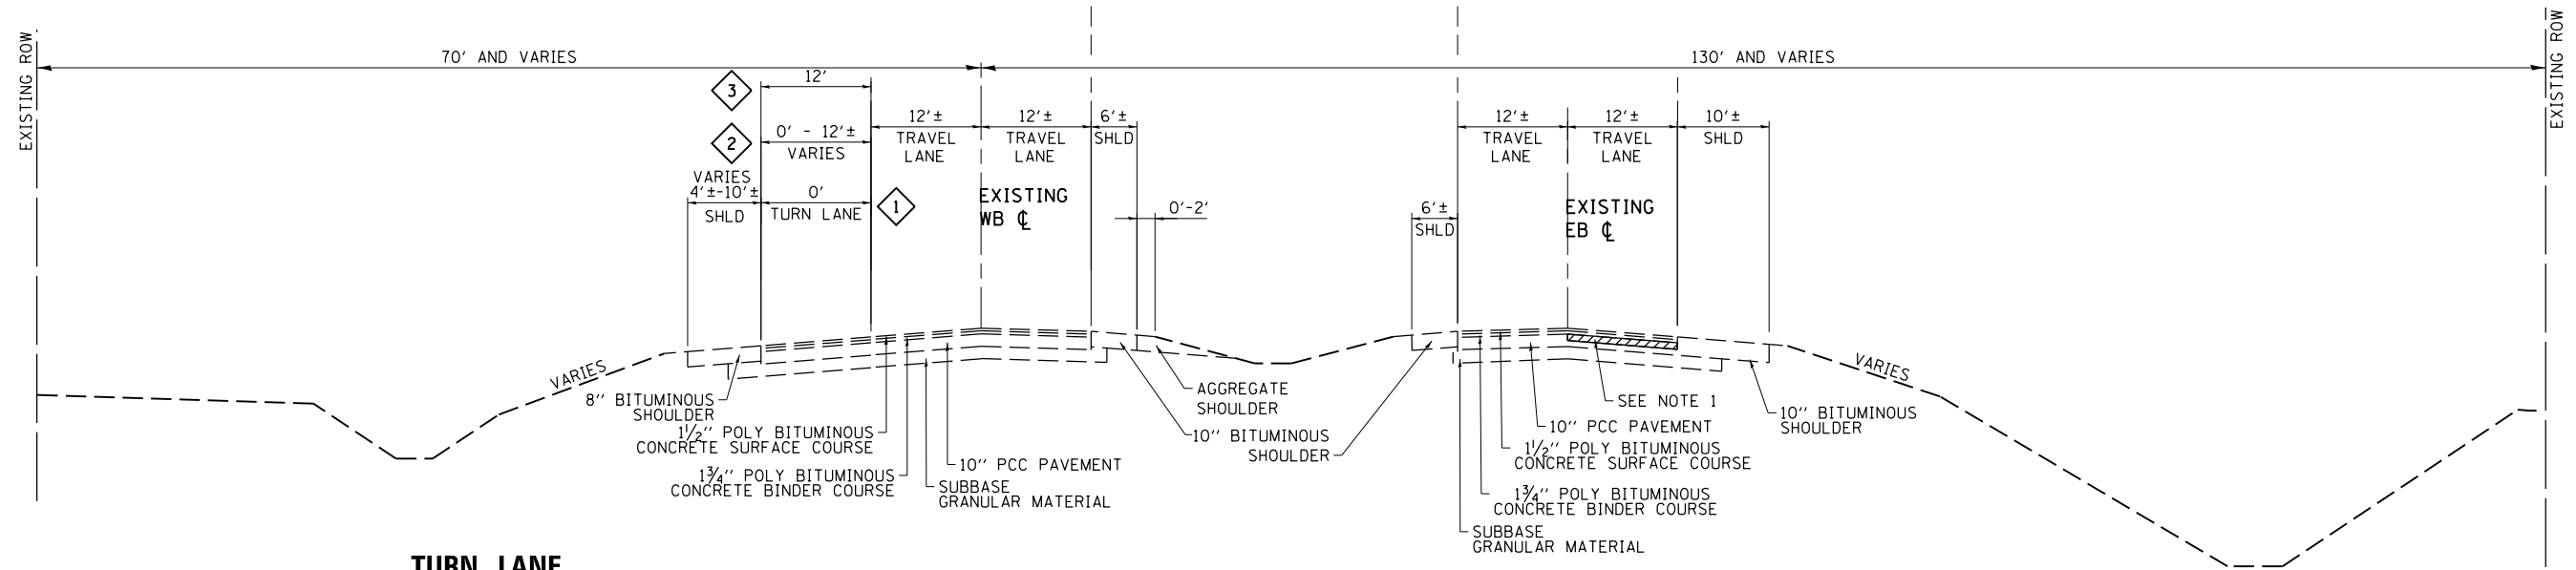

TURN LANE
 3 STA 493+94.00 TO STA 496+47.66
 2 STA 496+47.66 TO STA 498+66.47
 1 STA 498+66.47 TO STA 499+07.00

WESTBOUND EXISTING IL 13 MAINLINE
 STA 493+94.00 TO STA 499+07.00

EASTBOUND EXISTING IL 13 MAINLINE
 STA 479+50.00 TO STA 487+17.21
 STA 493+81.00 TO STA 514+34.85
 STA 521+69.11 TO STA 554+00.15
 STA 562+13.29 TO STA 580+19.24
 STA 584+75.88 TO STA 587+77.88

NOTES:
 1. THERE IS A BITUMINOUS INLAY ON THE EXISTING TRAVEL LANE FROM STA 562+13 TO STA 568+40

FILE NAME =	USER NAME = \$USER\$	DESIGNED - CK	REVISED -	STATE OF ILLINOIS DEPARTMENT OF TRANSPORTATION	EXISTING TYPICAL SECTIONS IL 13		F.A.P. RTE.	SECTION	COUNTY	TOTAL SHEETS	SHEET NO.		
et:\pwork\pwork\lavenderba\d0363618\0978221-sht-typical-01.dgn		DRAWN - AS	REVISED -		SCALE: NA	SHEET NO. 1 OF 20 SHEETS	STA.	TO STA.	331	(1-3)R-2, N-4, TS-4, HBK-1	WILLIAMSON	733	23
		CHECKED -	REVISED -						DRAWING NO.	TS-01	CONTRACT NO.	78221	
		DATE -	REVISED -						ILLINOIS FED. AID PROJECT				