



EASTBOUND TURN LANE

- 6 STA 490+53.56 TO STA 493+81.00
STA 517+12.40 TO STA 521+13.00
STA 556+94.95 TO STA 560+83.64
STA 582+46.54 TO STA 584+75.88
- 5 STA 487+17.21 TO STA 490+53.56
STA 514+34.85 TO STA 517+12.40
STA 554+00.15 TO STA 556+94.95
STA 580+19.24 TO STA 582+46.54
- 4 STA 521+13.00 TO STA 521+69.11
STA 560+83.64 TO STA 562+13.29

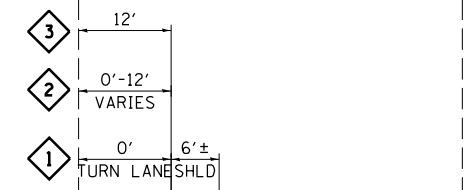

WESTBOUND TURN LANE

- 3 STA 521+12.80 TO STA 523+93.77
STA 559+88.09 TO STA 563+63.93
STA 586+05.92 TO STA 589+80.40
- 2 STA 523+93.77 TO STA 526+70.73
STA 563+63.93 TO STA 566+28.58
STA 589+80.40 TO STA 592+32.83
- 1 STA 526+70.73 TO STA 559+88.09
STA 566+28.58 TO STA 586+05.92
STA 592+32.83 TO STA 592+50.00

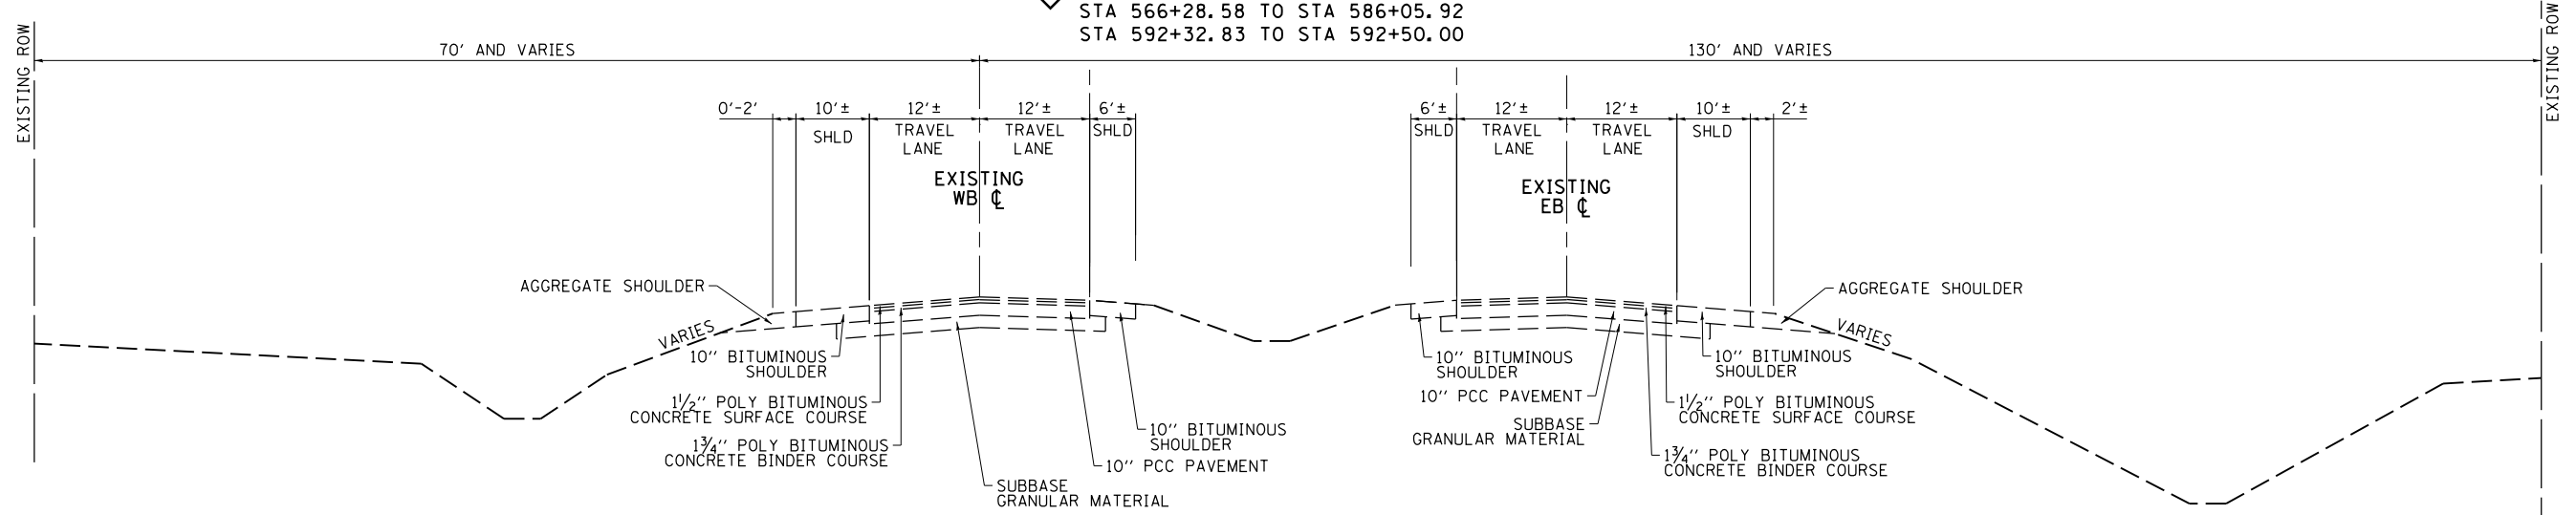

WESTBOUND

EXISTING IL 13 MAINLINE

EASTBOUND

STA 480+37.10 TO STA 493+94.00
STA 499+07.00 TO STA 592+90.74

STA 487+17.21 TO STA 493+81.00
STA 514+34.85 TO STA 521+69.11
STA 554+00.15 TO STA 562+13.29
STA 580+19.24 TO STA 584+75.88

FILE NAME =	USER NAME = \$USER\$	DESIGNED - CK	REVISED -	STATE OF ILLINOIS DEPARTMENT OF TRANSPORTATION	EXISTING TYPICAL SECTIONS IL 13		F.A.P. RTE.	SECTION	COUNTY	TOTAL SHEETS	SHEET NO.		
et:\pw\work\p\dot\lavenderba\d0363618\0978221-sht-typical-02.dgn		DRAWN - AS	REVISED -		SCALE: NA	SHEET NO. 2 OF 20 SHEETS	STA.	TO STA.	331	(1-3)R-2, N-4, TS-4, HBK-1	WILLIAMSON	733	24
		PLOT SCALE = 20.0000' / in.	CHECKED -		REVISED -				DRAWING NO. TS-02		CONTRACT NO.	78221	
		PLOT DATE = 1/31/2014	DATE -		REVISED -						ILLINOIS FED. AID PROJECT		