


MAIN ST SOUTH

STA 3+55.00 to STA 5+64.95

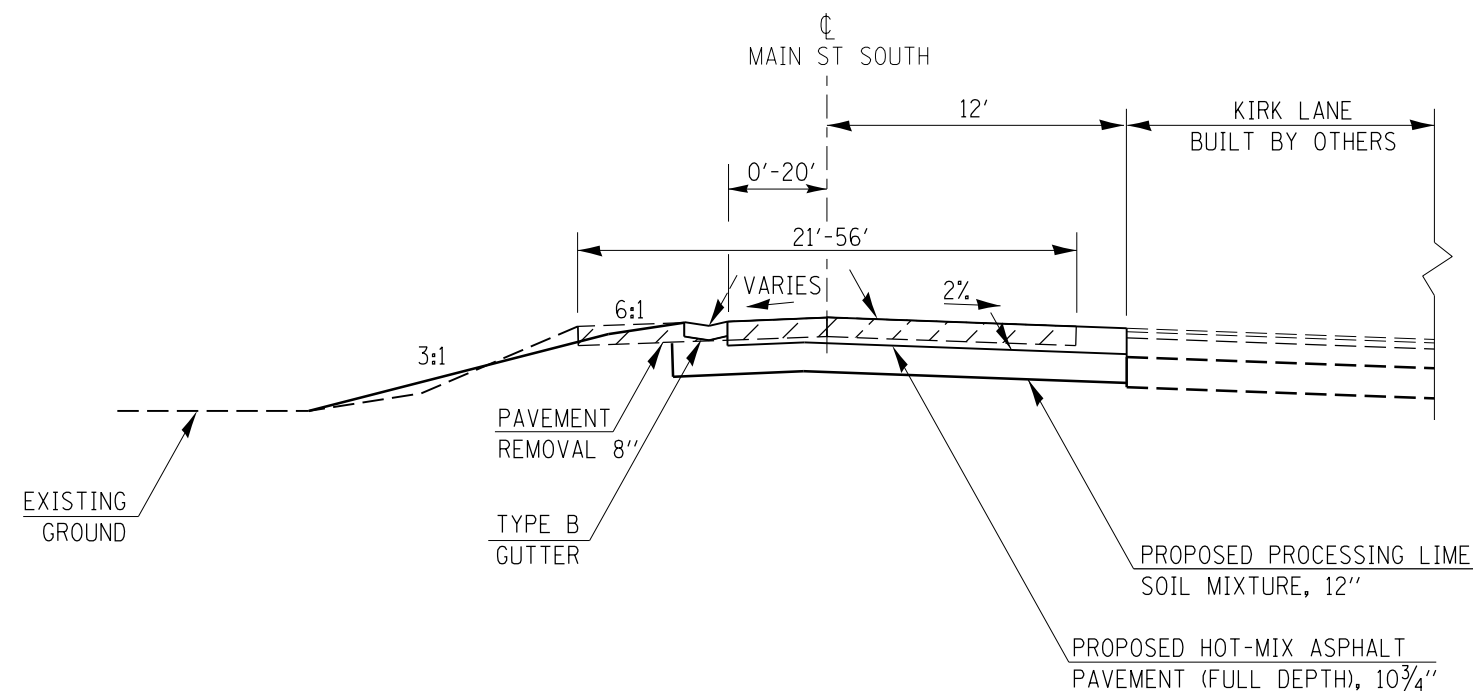

MAIN ST SOUTH

STA 5+64.95 to STA 5+85.00

NOTES:

1. THE FULL DEPTH PAVEMENT LAYERS SHALL BE 2" HMA SURFACE, 2 1/4" HMA BINDER AND THE REMAINING STRUCTURE BEING BINDER.

FILE NAME =	USER NAME = \$USER\$	DESIGNED -	REVISED -	STATE OF ILLINOIS DEPARTMENT OF TRANSPORTATION	TYPICAL SECTIONS MAIN ST SOUTH		F.A.P. RTE.	SECTION	COUNTY	TOTAL SHEETS	SHEET NO.
ct:\pw\work\p\dot\lavenderba\d0363618\078221-sht-typico1-16.dgn		DRAWN -	REVISED -		331	(1-3)R-2, N-4, TS-4, HBK-1	WILLIAMSON	733	38		
PLOT SCALE = 100.0000' / 1in.		CHECKED -	REVISED -		DRAWING NO. TS-16		CONTRACT NO. 78221		ILLINOIS FED. AID PROJECT		
PLOT DATE = 1/31/2014		DATE -	REVISED -		SCALE:	SHEET 16 OF 20 SHEETS	STA.	TO STA.			