



PLAN	SURVEYED	DATE
	PLOTTED	
	NOTE BOOK	
	NO.	
	CHECKED	
	FILE NAME	

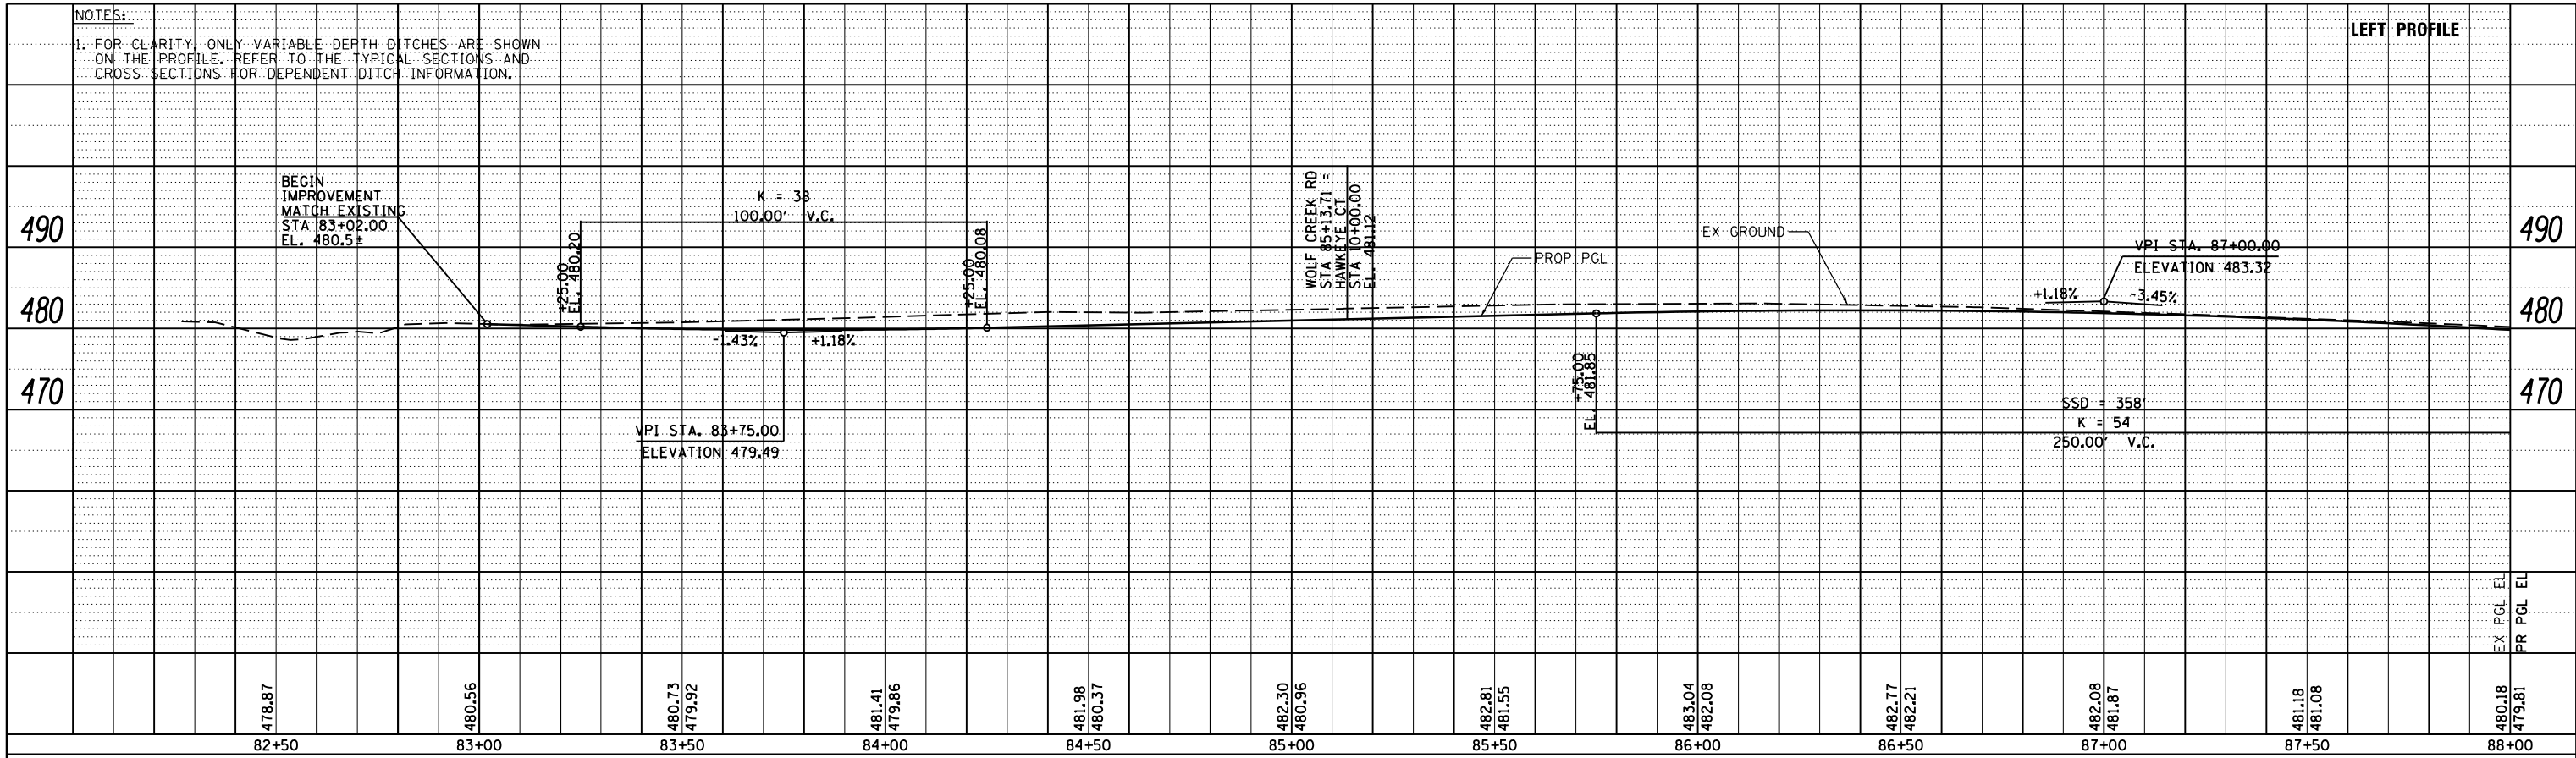

PROFILE	SURVEYED	DATE
	PLOTTED	
	GRADES CHECKED	
	STRUCTURE	
	NOT AT THIS OFFICE	
	NO.	

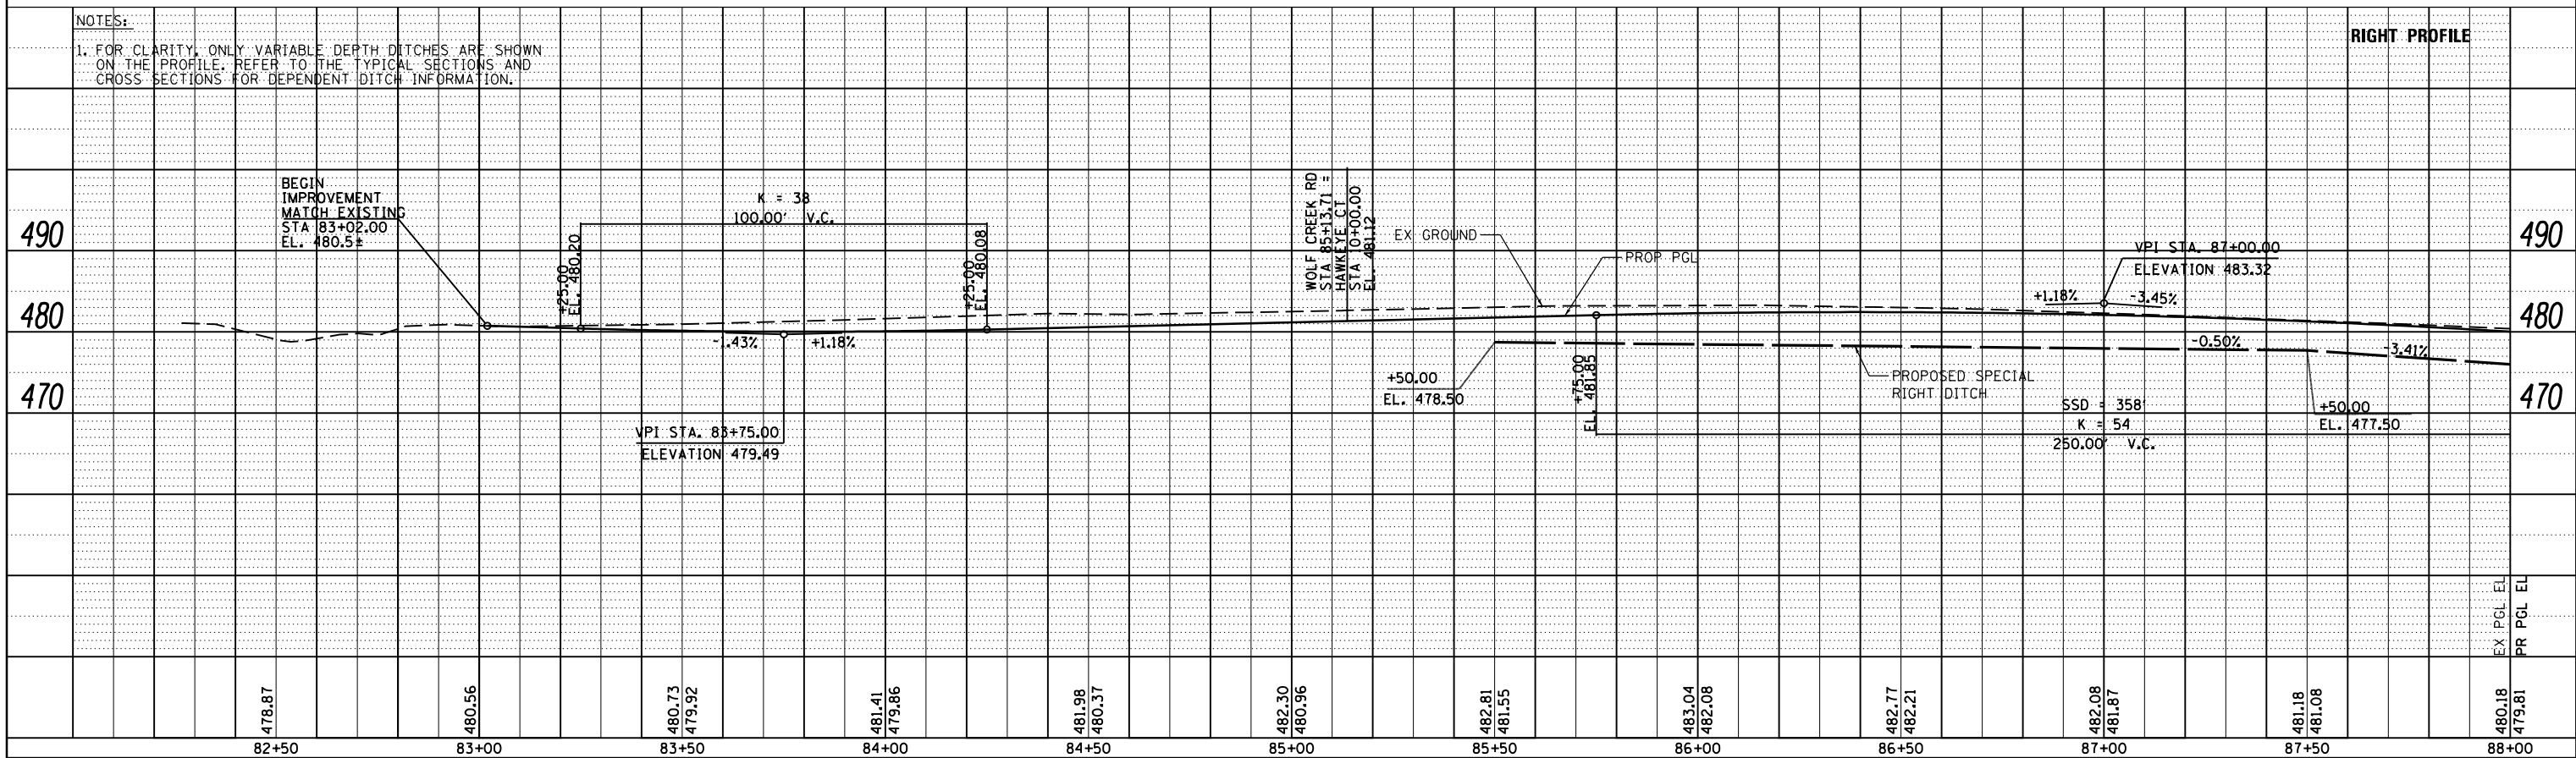

FILE NAME = c:\pwork\pwork\lenderba\0363618\0978221-sht-pln\prf-18.dgn
PLOT SCALE = 40.0000' / in.
PLOT DATE = 1/31/2014

USER NAME = sUSER*	DESIGNED - KN	REVISED -
	DRAWN - AS	REVISED -
	CHECKED -	REVISED -
	DATE -	REVISED -

STATE OF ILLINOIS
DEPARTMENT OF TRANSPORTATION

ROADWAY, DRAINAGE AND UTILITY PROFILE
WOLF CREEK ROAD

SCALE: SHEET NO. 18 OF 69 SHEETS STA. 83+02.00 TO STA. 88+00.00

F.A.P. RTE.	SECTION	COUNTY	TOTAL SHEETS	SHEET NO.
331 (1-3)R-2, N-4, TS-4, HBK-1		WILLIAMSON	733	142
DRAWING NO. PL-18		CONTRACT NO. 78221		
ILLINOIS FED. AID PROJECT				