

PLAN	SURVEYED	DATE
	PLOTTED	
	ALIGNED	
	CHECKED	
	FILED	
	NO.	

PROFILE	SURVEYED	DATE
	PLOTTED	
	GRADES	
	CHECKED	
	STRUCTURE	
	NOTATIONS	
	CPWD	
	NO.	

BENCHMARK		
BENCHMARK	ELEVATION	DESCRIPTION
BM12	445.70	CUT SQUARE ON THE TOP OF THE SOUTH HEADWALL OF A 24" ACROSS ROAD CULVERT. IN THE SW QUADRANT OF RTE 13 EBL AND NORTH WOLF CREEK ROAD. 132.11' RIGHT OF THE CL OF RTE 13 WBL @ STA. 519+39.87


NORTH FRONTAGE RD  
 49 50+00 51 52 53

NORTH FRONTAGE ROAD  
 CONTRACT 78259  
 STA 28+01.14 TO STA 50+75.00  
 PROJECT OMISSION

BEGIN IMPROVEMENT  
 MATCH CONTRACT 78259  
 STA 50+75.00

NOTES:

- FOR ADDITIONAL REMOVAL ITEMS, SEE PAVEMENT MARKING AND SIGNING DRAWINGS AND SCHEDULE DRAWINGS.
- FOR CLARITY, ONLY VARIABLE DEPTH DITCHES ARE SHOWN ON THE PROFILE. REFER TO THE TYPICAL SECTIONS AND CROSS SECTIONS FOR DEPENDENT DITCH INFORMATION.

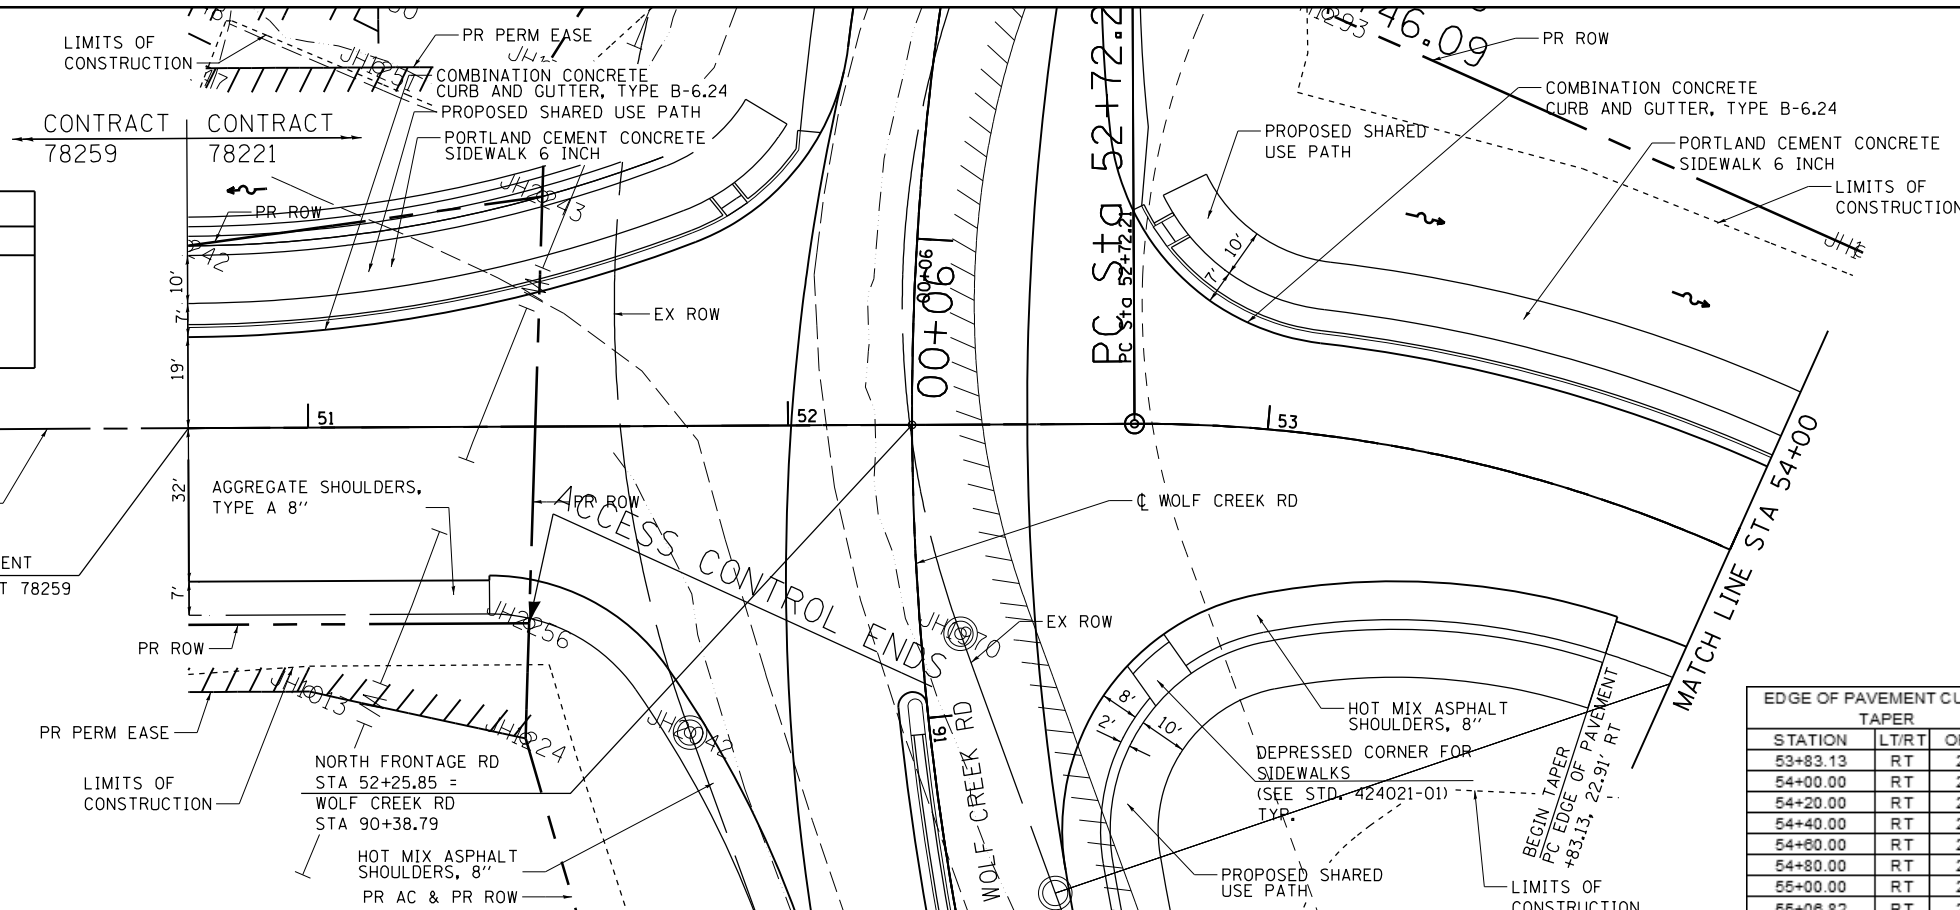

EDGE OF PAVEMENT CURVED TAPER		
STATION	LT/RT	OFFSET
53+83.13	RT	22.91'
54+00.00	RT	22.18'
54+20.00	RT	21.46'
54+40.00	RT	20.86'
54+80.00	RT	20.42'
54+80.00	RT	20.14'
55+00.00	RT	20.01'
55+08.82	RT	20.00'

