


DATE	
BY	
PLAN NO.	
SURVEYED	CHECKED
ALIGNED	CHECKED
PLOTTED	CHECKED
NOTE BOOK NO.	
CADD FILE NAME	

DATE	
BY	
PROFILE NO.	
SURVEYED	CHECKED
GRADES	CHECKED
NOTE BOOK NO.	
STRUCTURE NOTATIONS	

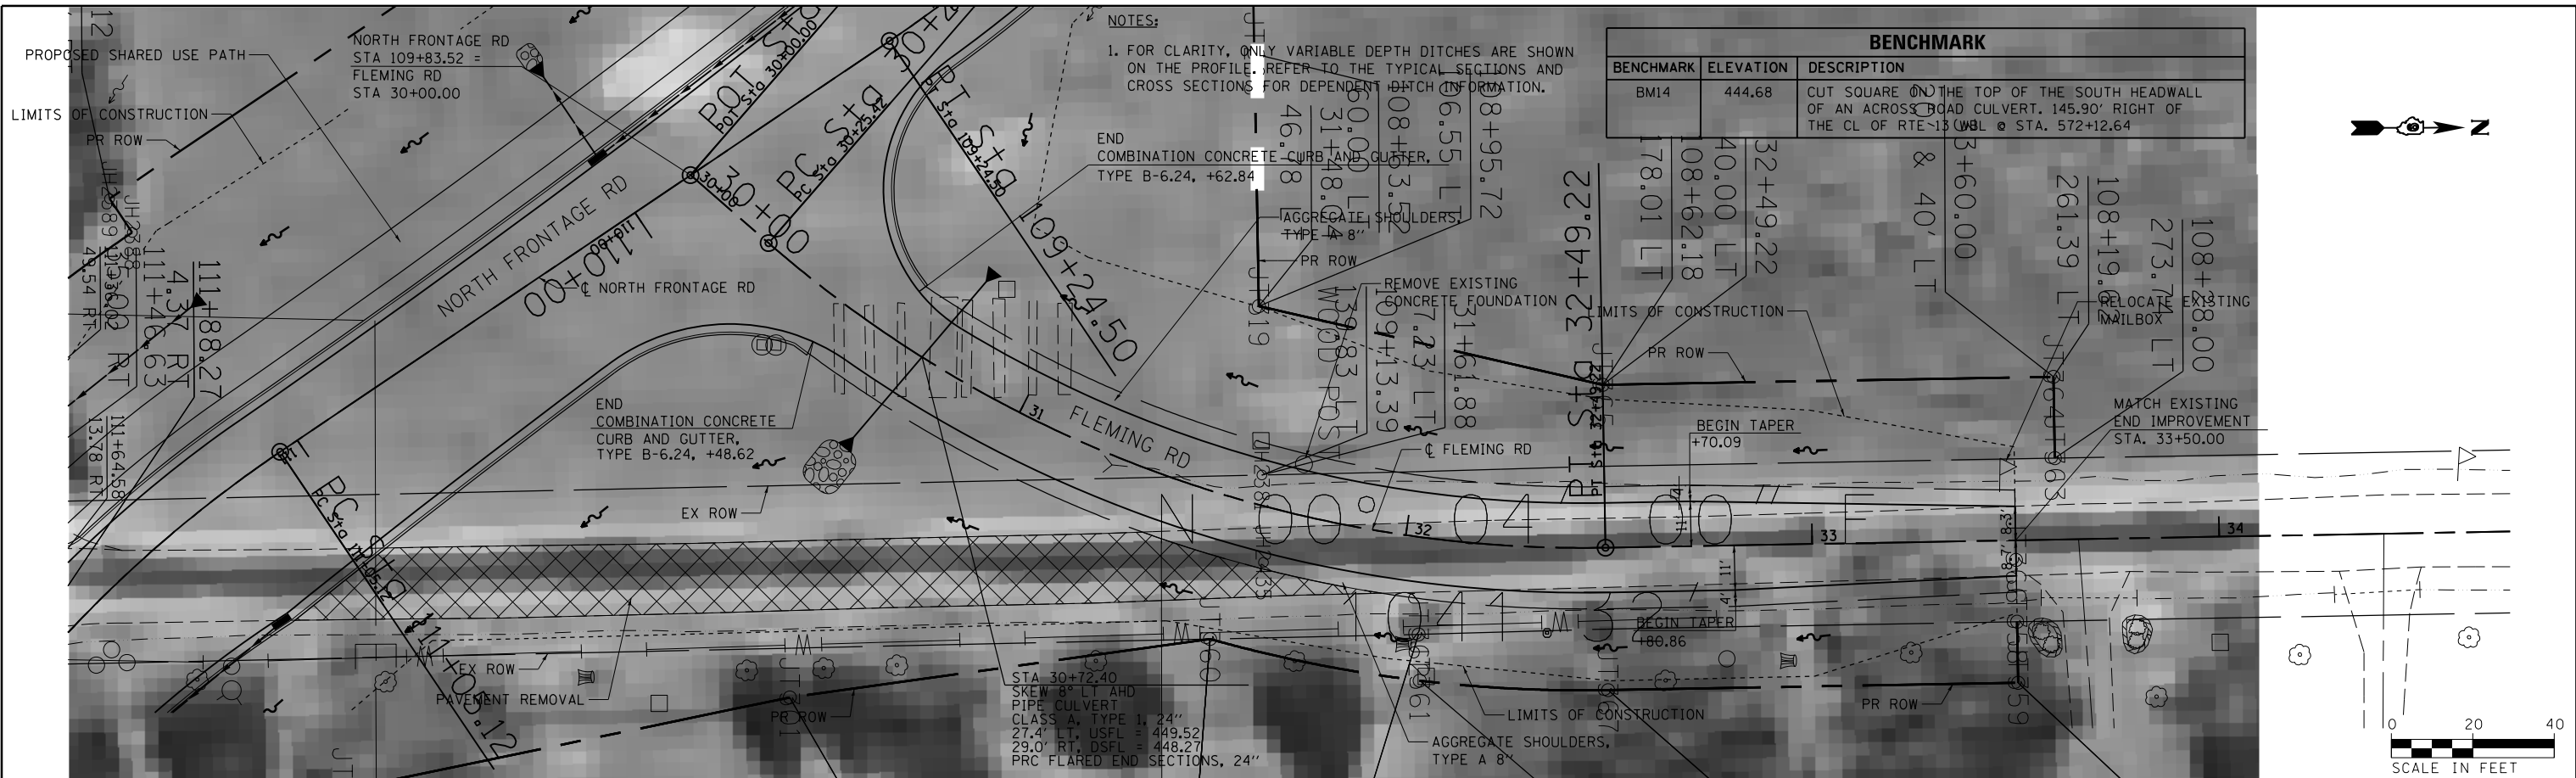

BENCHMARK		
BENCHMARK	ELEVATION	DESCRIPTION
BM14	444.68	CUT SQUARE ON THE TOP OF THE SOUTH HEADWALL OF AN ACROSS ROAD CULVERT, 145.90' RIGHT OF THE CL OF RTE-13 CULVERT @ STA. 572+12.64

