

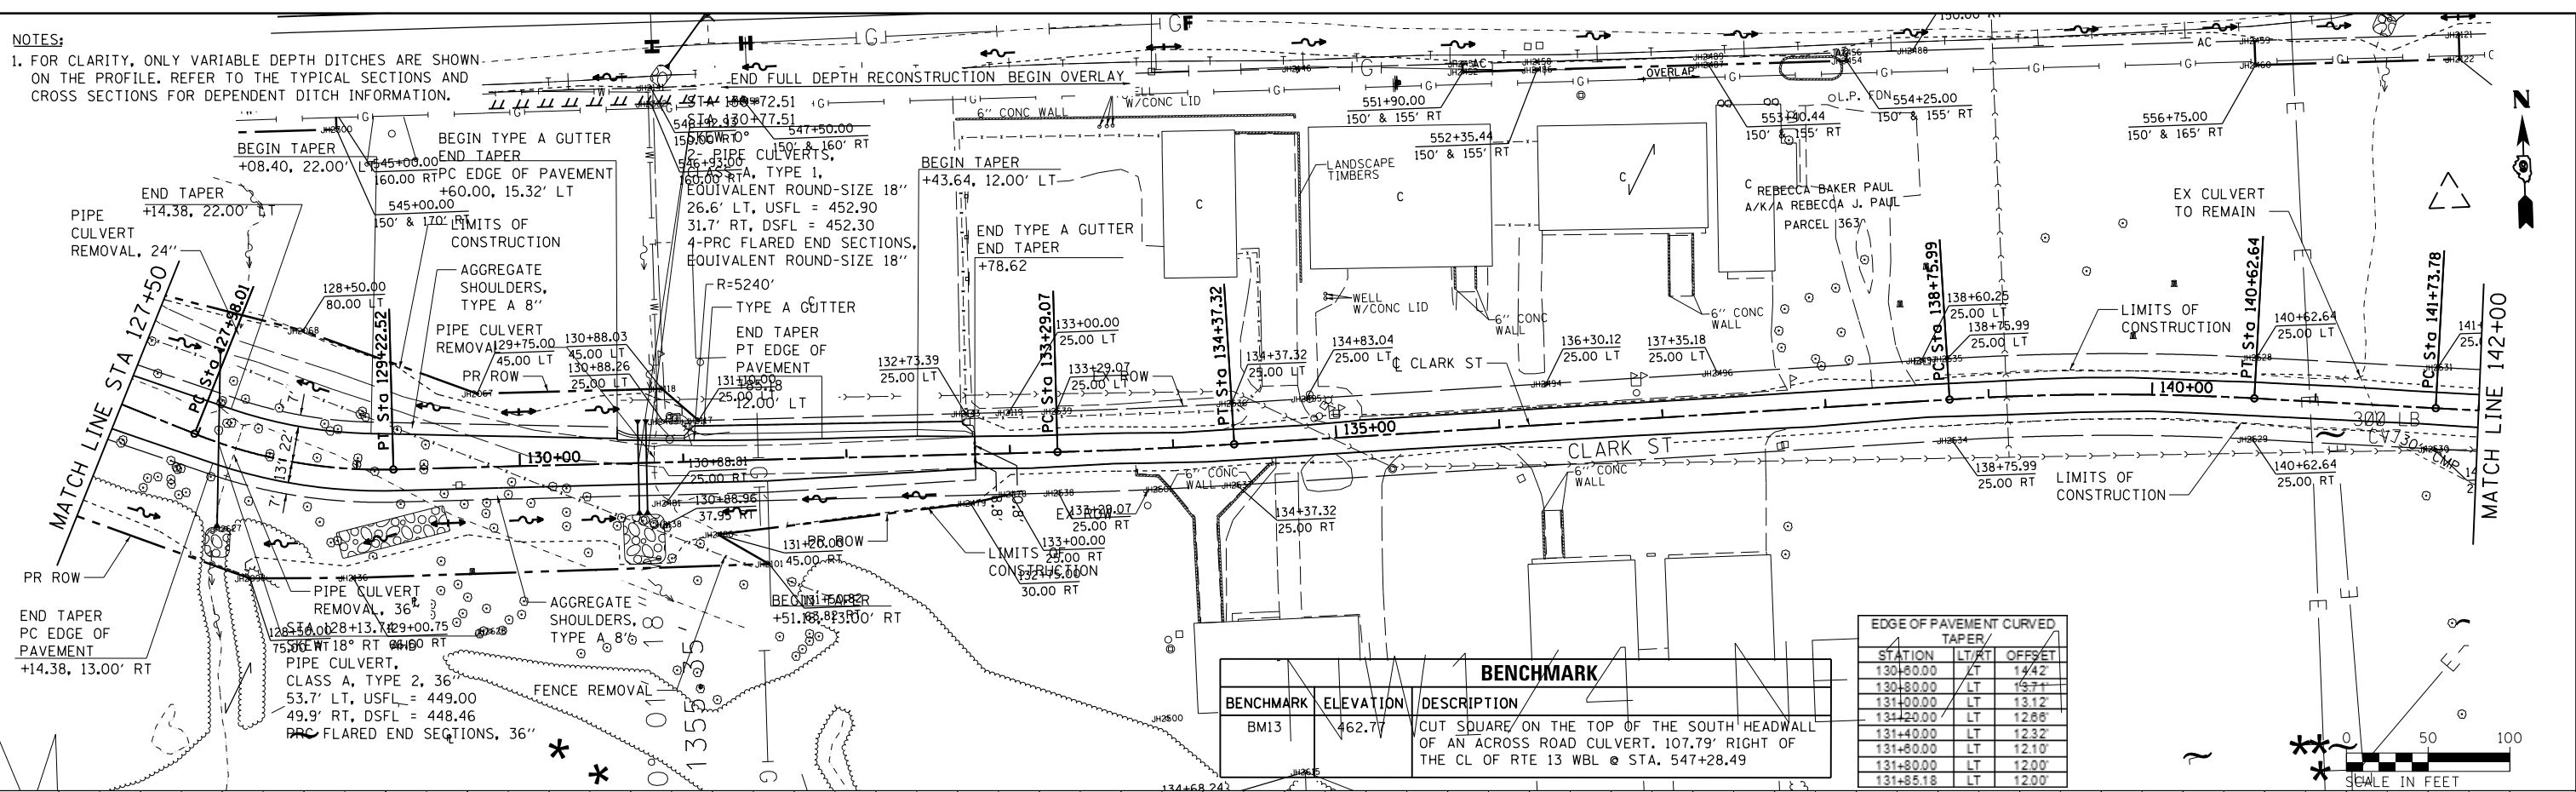


NOTES:  
 1. FOR CLARITY, ONLY VARIABLE DEPTH DITCHES ARE SHOWN ON THE PROFILE. REFER TO THE TYPICAL SECTIONS AND CROSS SECTIONS FOR DEPENDENT DITCH INFORMATION.

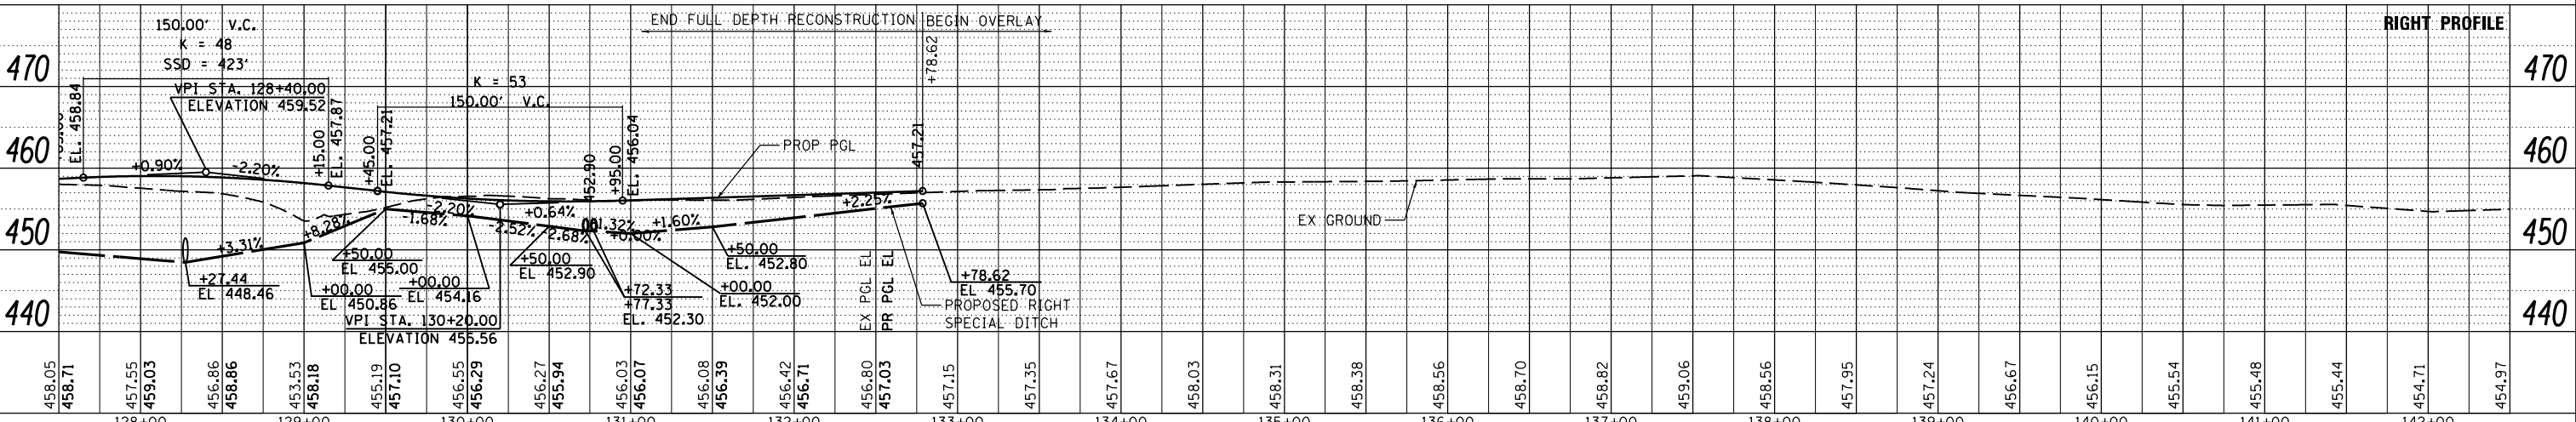

EDGE OF PAVEMENT CURVED TAPER		
STATION	LT/RT	OFFSET
130+80.00	LT	14.42
130+80.00	LT	15.71
131+40.00	LT	13.12
131+40.00	LT	12.86
131+40.00	LT	12.32
131+80.00	LT	12.10
131+80.00	LT	12.00
131+85.18	LT	12.00

BENCHMARK	ELEVATION	DESCRIPTION
BM13	462.71	CUT SQUARE ON THE TOP OF THE SOUTH HEADWALL OF AN ACROSS ROAD CULVERT, 107.79' RIGHT OF THE CL OF RTE 13 WBL @ STA. 547+28.49

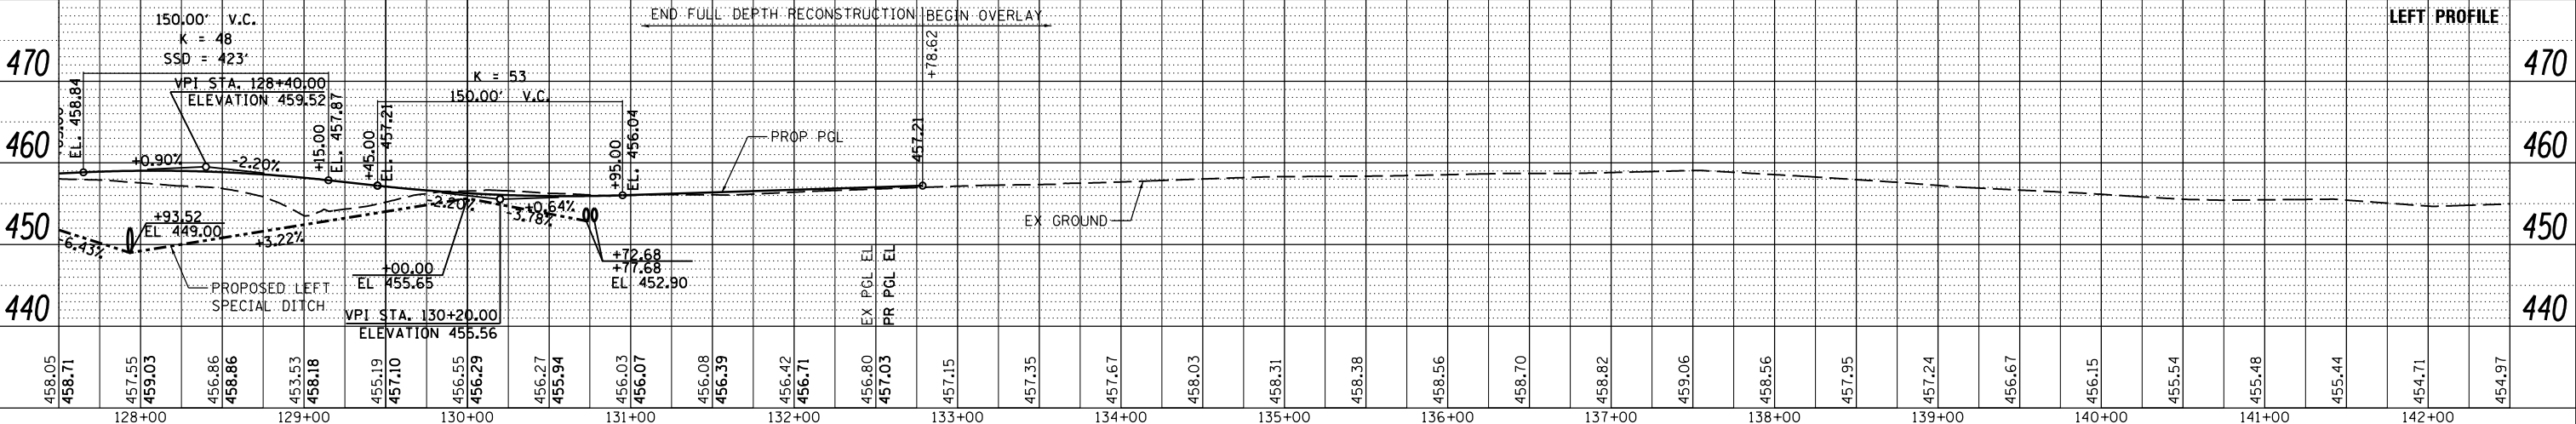

PLAN	SURVEYED	DATE
	PLOTTED	
	ALIGNED	
	CHECKED	
	NOTED	
	FILED	
	NO.	

PROFILE	SURVEYED	DATE
	PLOTTED	
	GRADES	
	CHECKED	
	STRUCTURE	
	NOTATIONS	
	CHKD	
	NO.	