


BENCHMARK		
BENCHMARK	ELEVATION	DESCRIPTION
BM14	444.68	CUT SQUARE ON THE TOP OF THE SOUTH HEADWALL OF AN ACROSS ROAD CULVERT. 745.90' RIGHT OF THE CL OF RTE 13 WBL @ STA. 572+44.64

- NOTES:
- FOR ADDITIONAL INFORMATION FOR RAISED CURB MEDIAN AND ISLAND, SEE INTERSECTION DETAILS ISLAND, MEDIAN AND NOSE GEOMETRICS.
 - FOR CLARITY, ONLY VARIABLE DEPTH DITCHES ARE SHOWN ON THE PROFILE. REFER TO THE TYPICAL SECTIONS AND CROSS SECTIONS FOR DEPENDENT DITCH INFORMATION.

PLAN	SURVEYED	DATE
	PLOTTED	
	NOTED	
	BY	
	NO.	

EDGE OF PAVEMENT CURVED TAPER

STATION	LT/RT	OFFSET
11+62.53	RT	12.00'
11+80.00	RT	12.05'
12+00.00	RT	12.22'
12+20.00	RT	12.51'
12+40.00	RT	12.93'
12+60.00	RT	13.47'
12+80.00	RT	14.13'
13+00.00	RT	14.92'
13+20.00	RT	15.83'
13+40.00	RT	16.86'
13+60.00	RT	18.02'
13+77.23	RT	19.12'

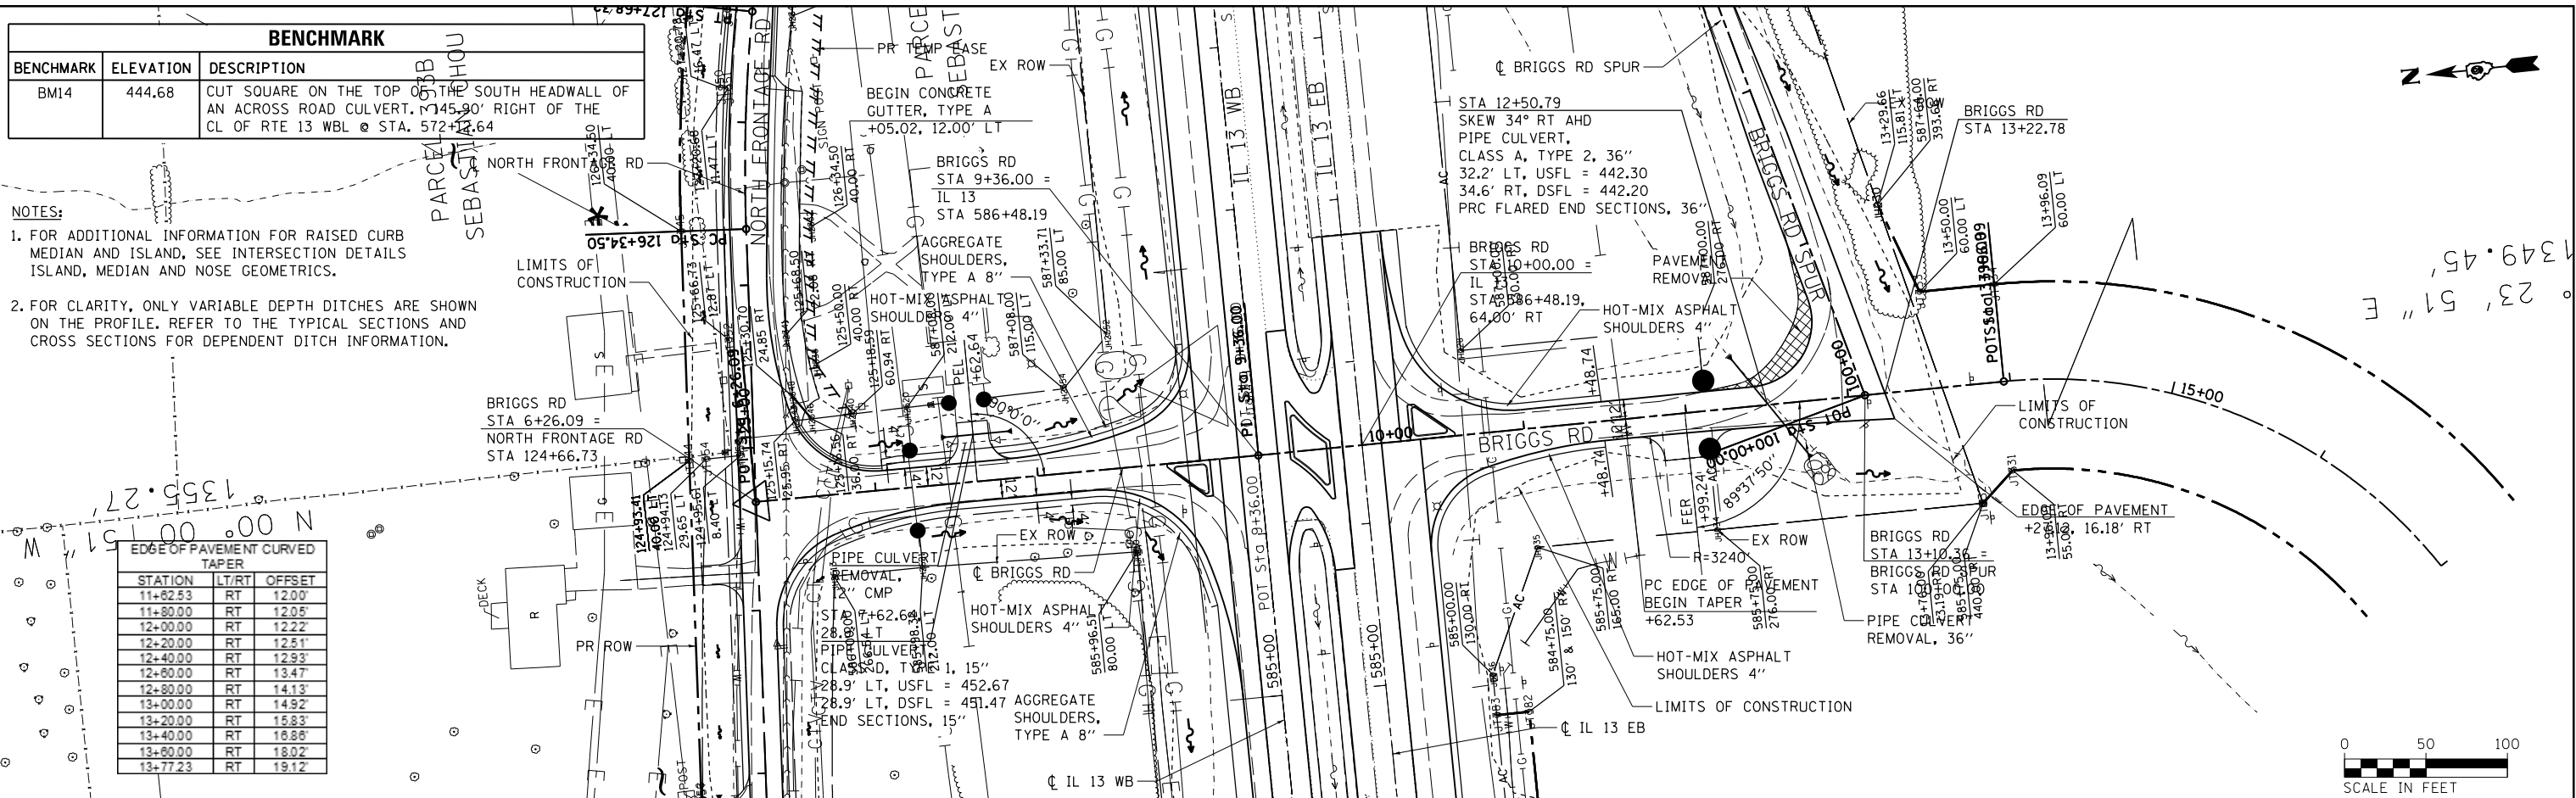

PROFILE	SURVEYED	DATE
	PLOTTED	
	NOTED	
	BY	
	NO.	

