



**LEGEND**

- CONSTRUCTION THIS STAGE
- TEMPORARY PAVEMENT
- ROAD CLOSED
- DIRECTION OF TRAVEL/LANE MAINTAINED
- DRUMS, CONES, OR BARRICADE

**STAGED CONSTRUCTION FOR MAIN ST**

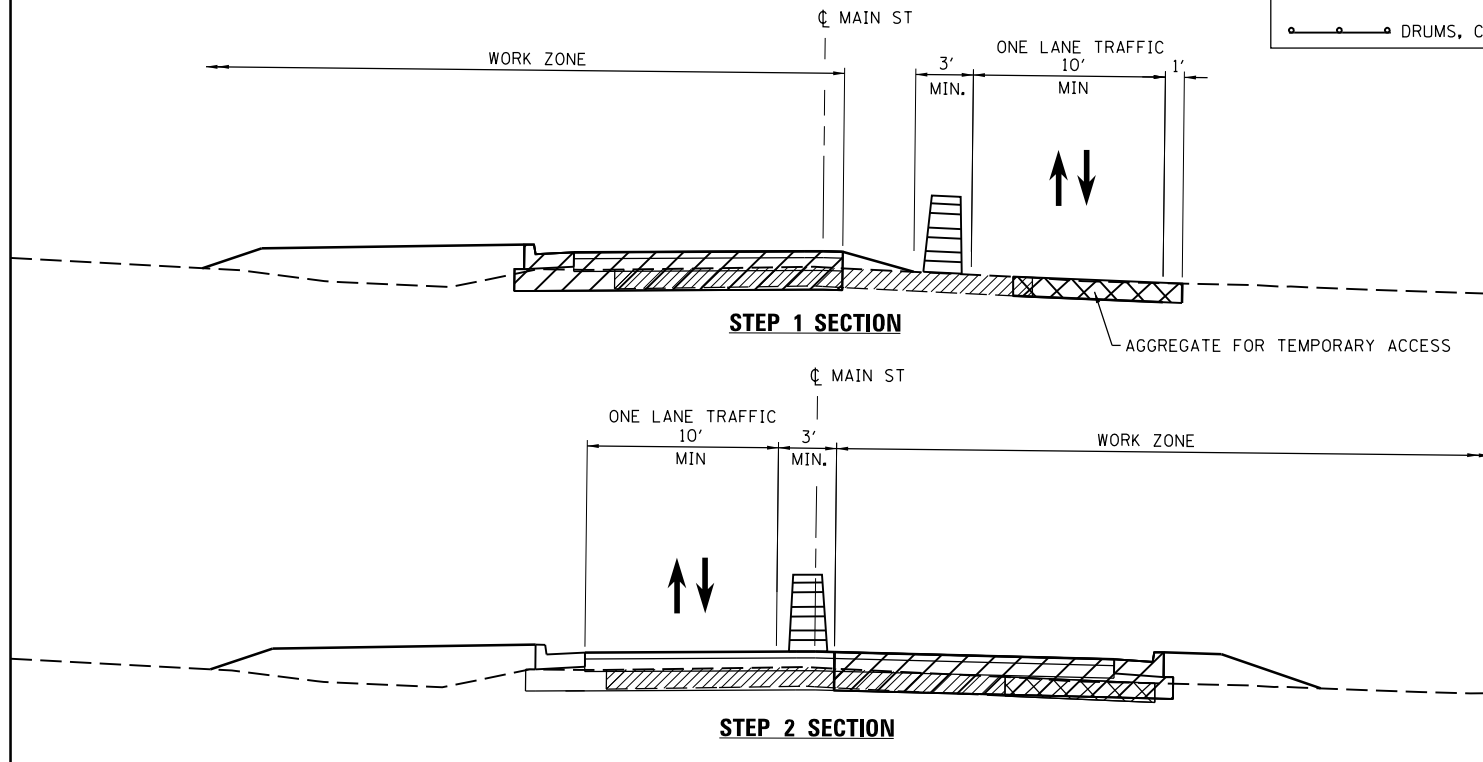

**STAGED CONSTRUCTION AT SIDEROADS**

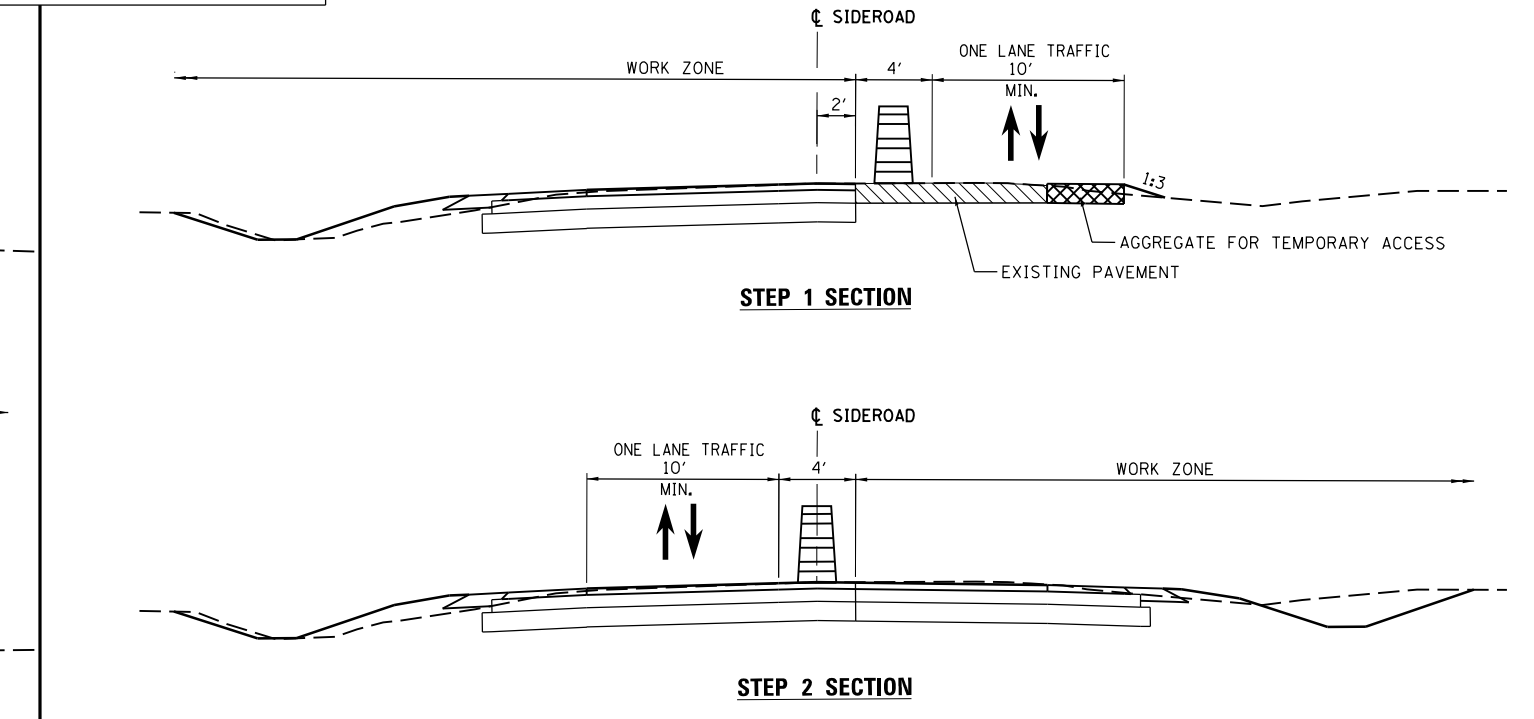

FILE NAME =	USER NAME = \$USER\$	DESIGNED - KN	REVISED -
c:\pwwork\pwwork\lenderbo\0363618\078221-sht-staging-13.dgn		DRAWN - AS	REVISED -
	PLOT SCALE = 200.0000' / 1"	CHECKED -	REVISED -
	PLOT DATE = 1/31/2014	DATE -	REVISED -

**STATE OF ILLINOIS  
DEPARTMENT OF TRANSPORTATION**

**SUGGESTED STAGES OF CONSTRUCTION AND TRAFFIC CONTROL  
IL 13 - STAGE 3**

SCALE: SHEET NO. 13 OF 17 SHEETS STA. TO STA.

F.A.P. RTE.	SECTION	COUNTY	TOTAL SHEETS	SHEET NO.
331	(1-3)R-2, N-4, TS-4, HBK-1	WILLIAMSON	733	206
DRAWING NO.	TC-13	CONTRACT NO.	78221	
ILLINOIS FED. AID PROJECT				