
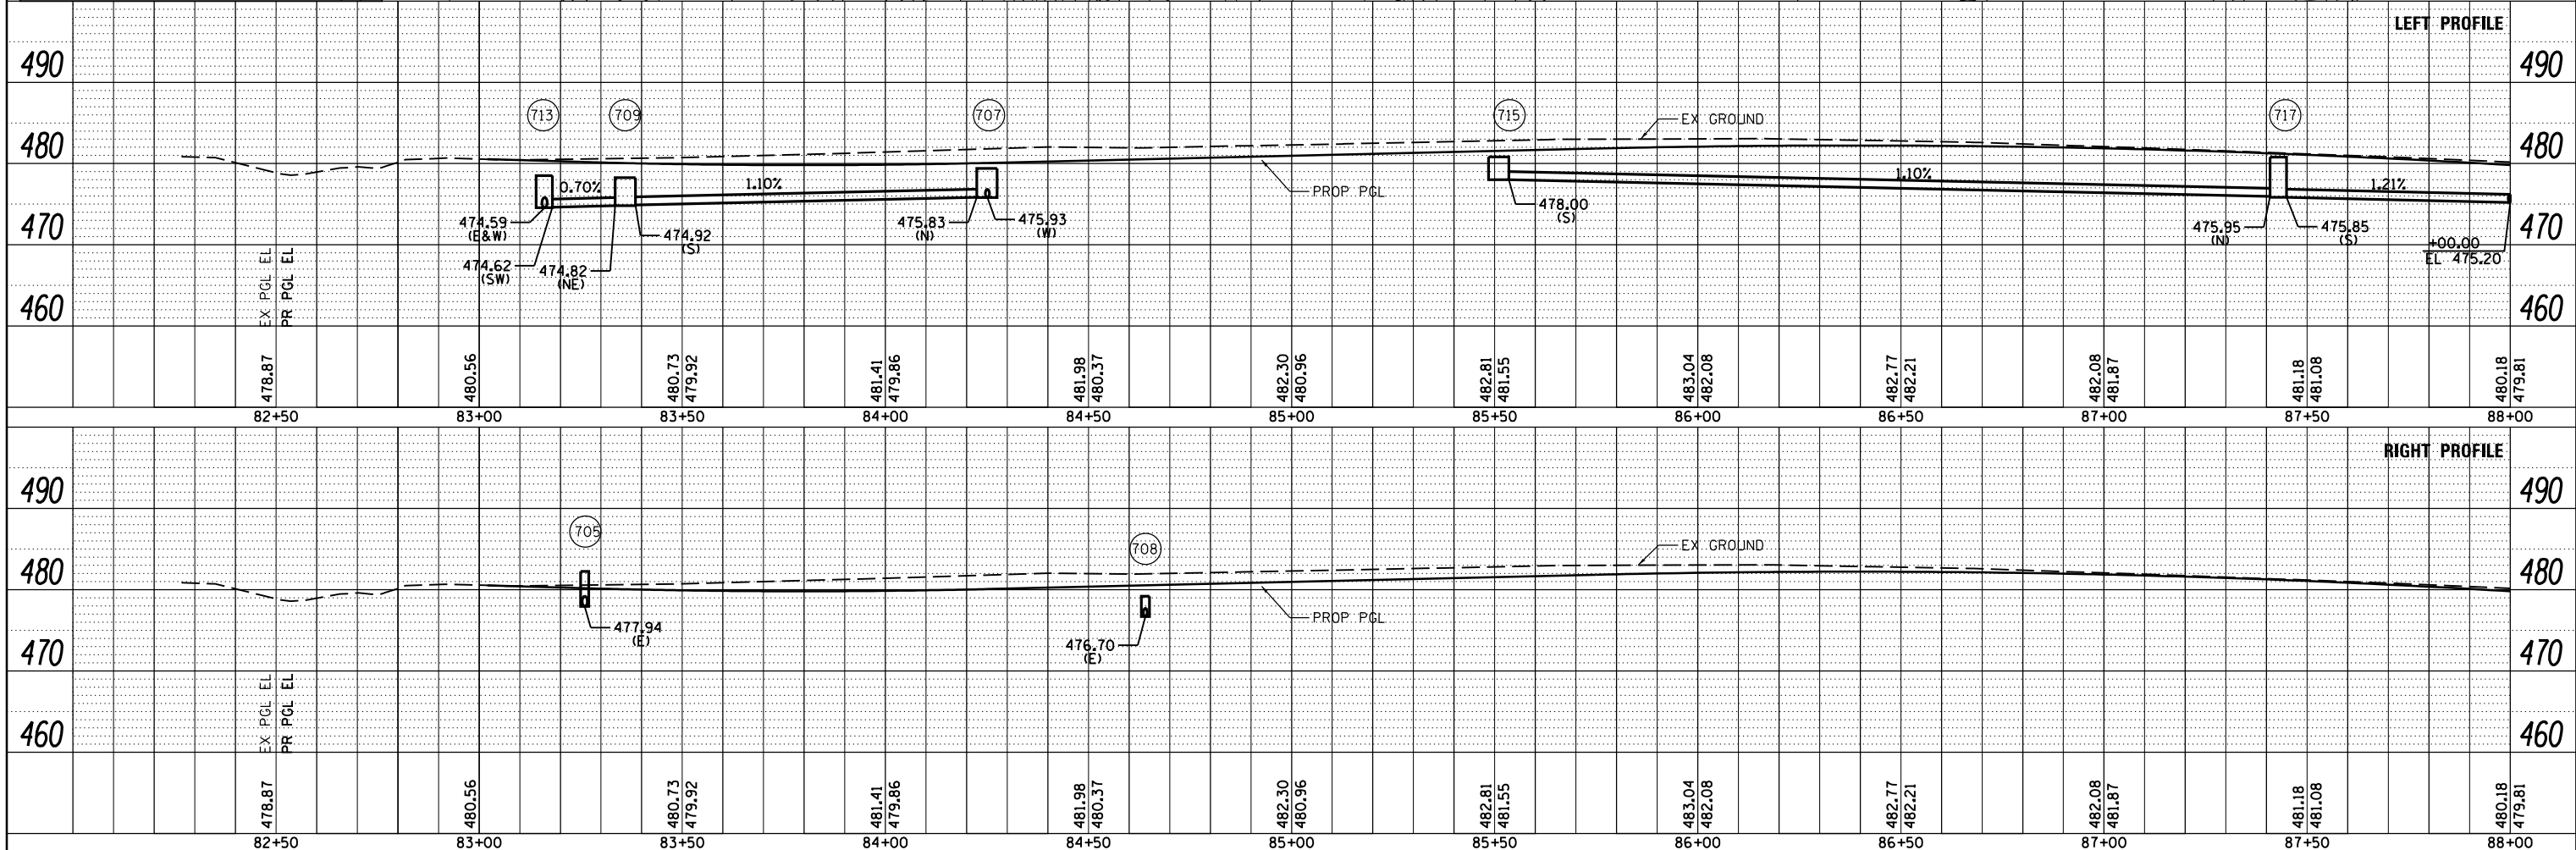


PLAN	SURVEYED	DATE
	PLOTTED	
	ALIGNED	
	CHECKED	
	DESIGNED	
	FILED	
	NO.	

PROFILE	SURVEYED	DATE
	PLOTTED	
	GRADES CHECKED	
	STRUCTURE NOT AT THIS OFFICE	
	NO.	

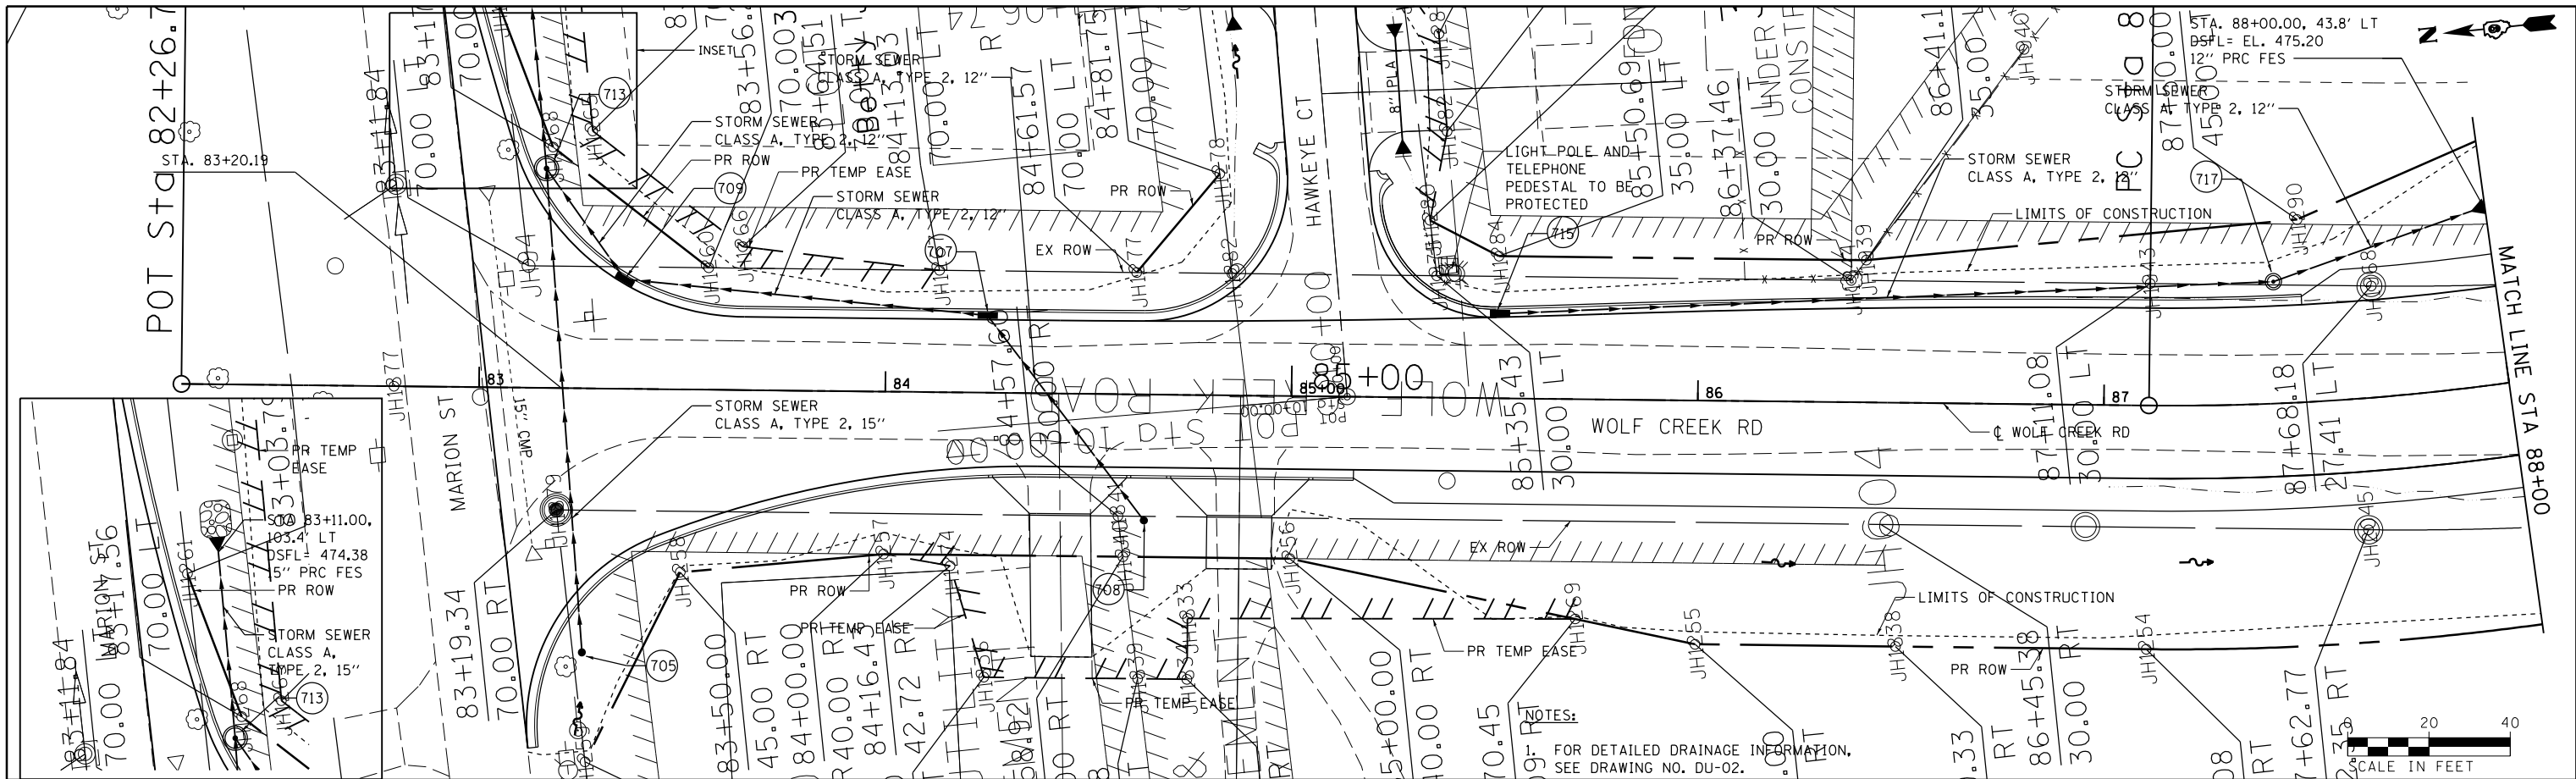

FILE NAME =	USER NAME = \$USER\$	DESIGNED - KN	REVISED -	STATE OF ILLINOIS DEPARTMENT OF TRANSPORTATION	STORM SEWER DETAIL SHEET WOLF CREEK ROAD	F.A.P. RTE.	SECTION	COUNTY	TOTAL SHEETS	SHEET NO.
c:\pwwork\pwwork\lavenderba\d8363618\0978221-sht-drain-01.dgn		CHECKED - AS	REVISED -			331	(1-3)R-2, N-4, TS-4, HBK-1	WILLIAMSON	733	241
PLOT SCALE = 40.0000' / in.		DRAWN -	REVISED -			DRAWING NO. DU-01		CONTRACT NO. 78221		
PLOT DATE = 1/31/2014		CHECKED -	REVISED -			SCALE:	SHEET NO. 1 OF 20 SHEETS	STA. 82+26.71	TO STA. 88+00.00	ILLINOIS FED. AID PROJECT