
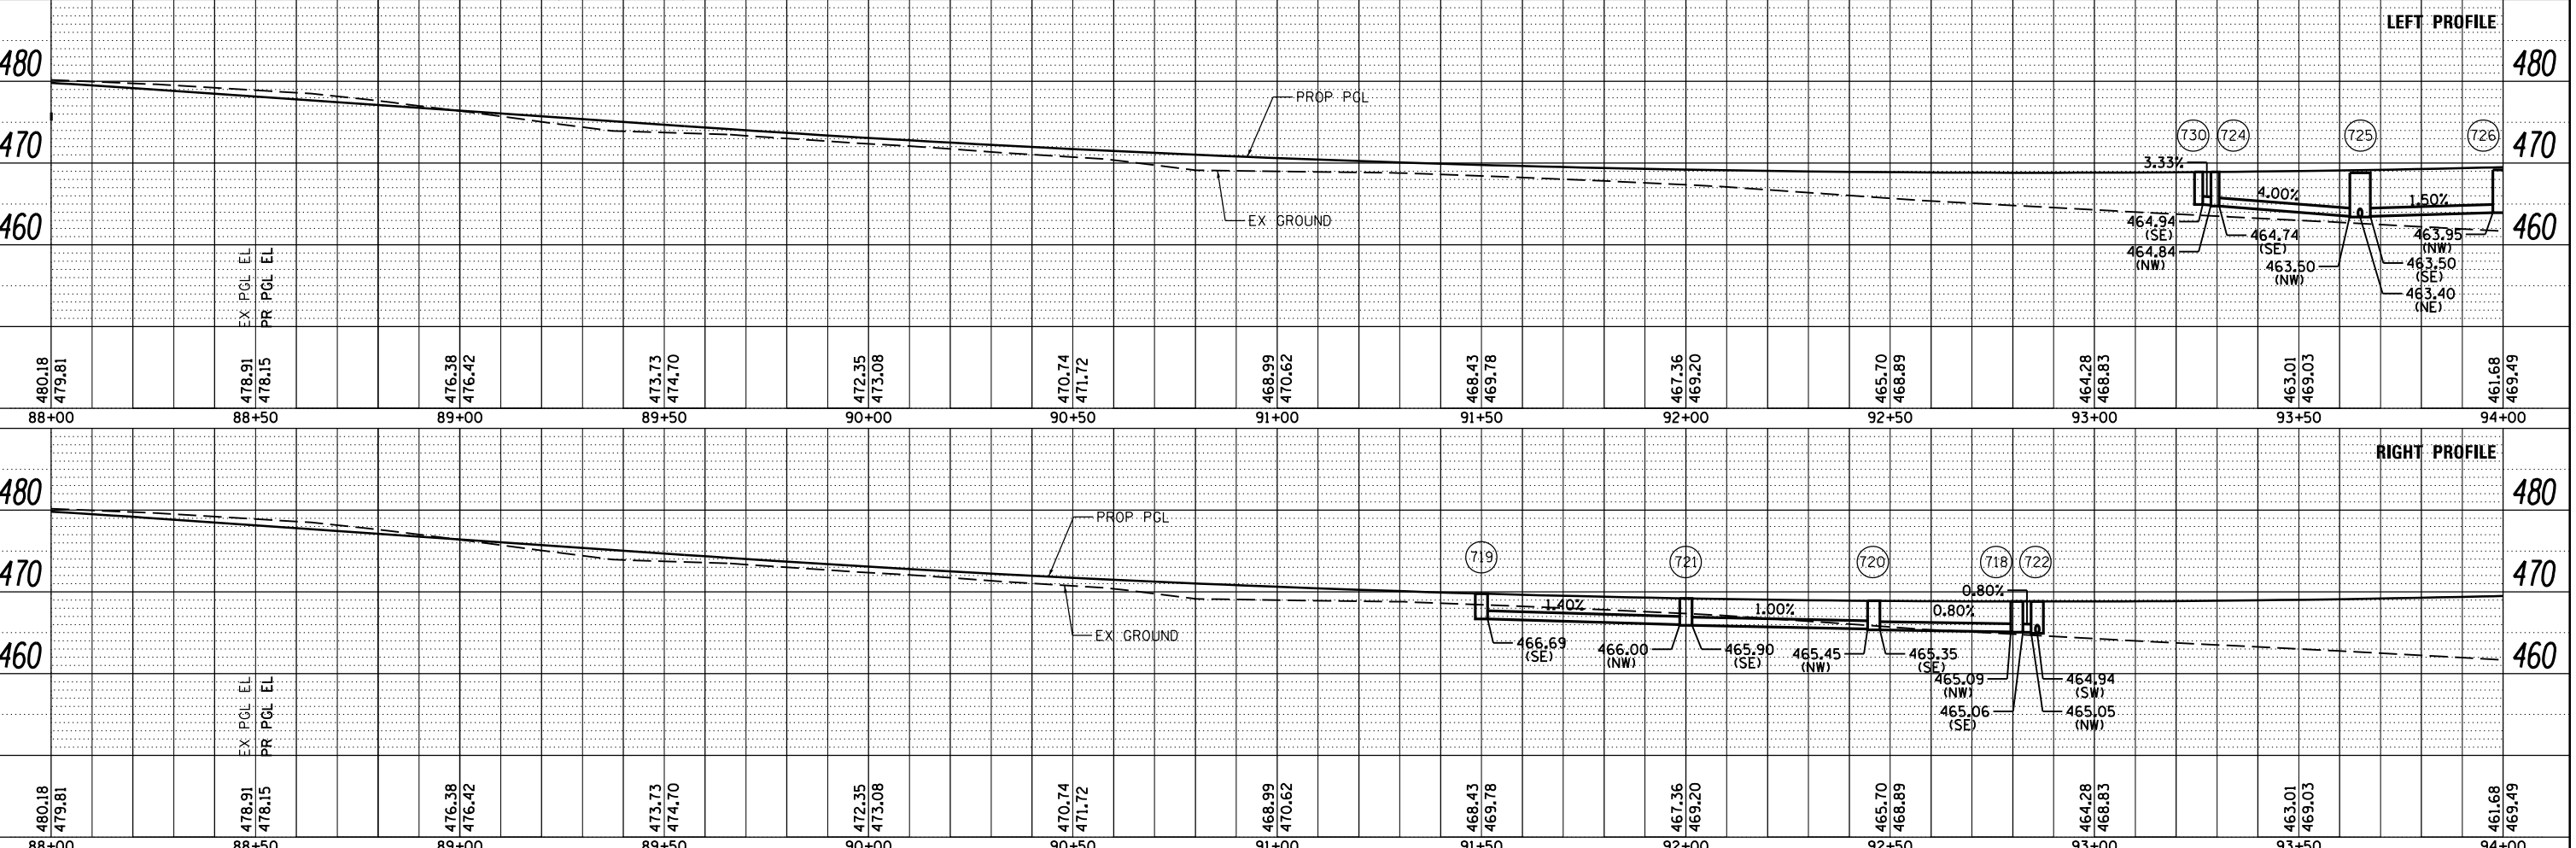


PLAN	SURVEYED	DATE
	PLOTTED	BY
	NOTE BOOK	
	ALIGNED	
	CHECKED	
	CARD FILE NAME	
	NO.	

PROFILE	SURVEYED	DATE
	PLOTTED	BY
	GRADES CHECKED	
	STRUCTURE NOTATIONS CHECKED	
	NO.	

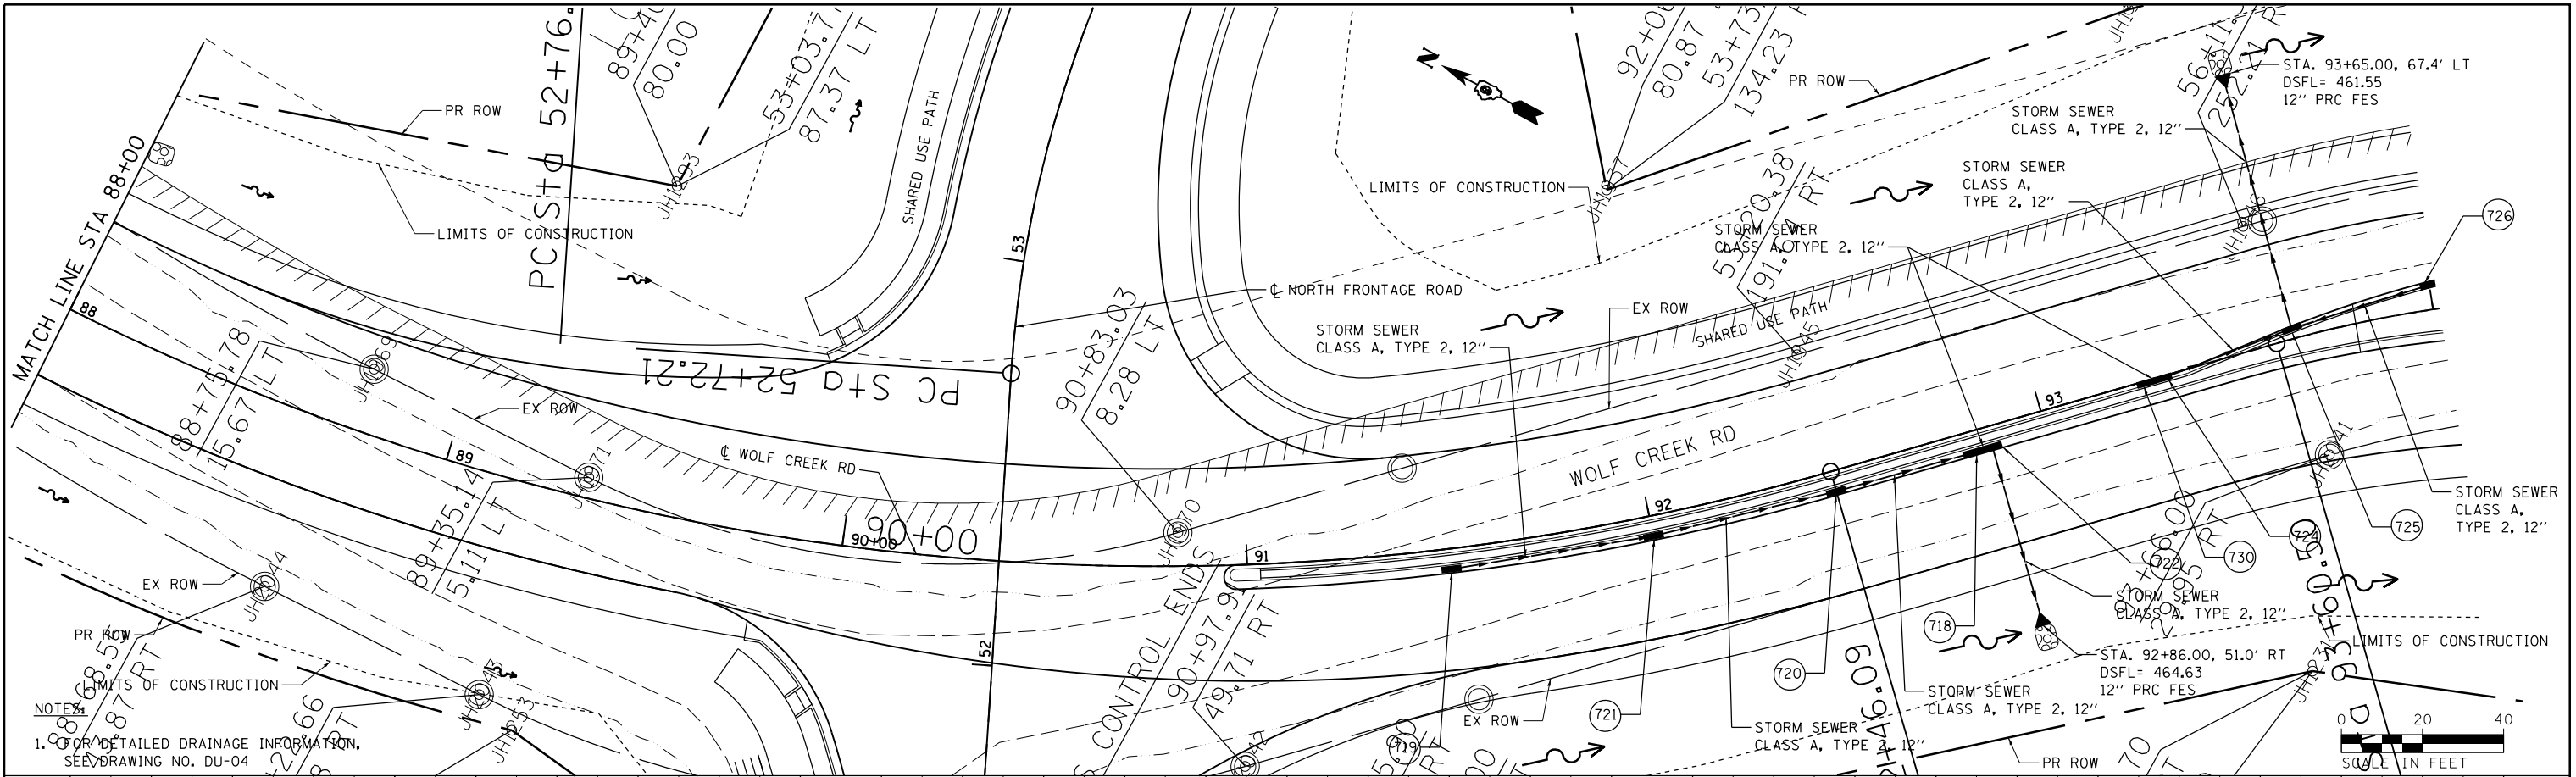

FILE NAME =	USER NAME = #USER#	DESIGNED - KN	REVISED -	STATE OF ILLINOIS DEPARTMENT OF TRANSPORTATION	STORM SEWER DETAIL SHEET WOLF CREEK ROAD	SCALE: SHEET NO. 3 OF 20 SHEETS STA. 88+00.00 TO STA. 94+00.00	F.A.P. RTE. 331 (1-31R-2, N-4, TS-4, HBK-1) COUNTY WILLIAMSON SHEET NO. 733 243
c:\pwork\pwidot\lavenderba\d0363618\097	2221-sht-drain-02.dgn	CHECKED - AS	REVISED -				
	PLOT SCALE = 40.1044' / in.	DRAWN -	REVISED -				
	PLOT DATE = 1/31/2014	CHECKED -	REVISED -				

NOTES
 1. FOR DETAILED DRAINAGE INFORMATION, SEE DRAWING NO. DU-04

