


PLAN SURVEYED BY DATE
 PLOTTED BY
 NOTE BOOK NO. CHECKED BY
 ALTERNATE CHECKED BY
 CAD FILE NAME

PROFILE SURVEYED BY DATE
 PLOTTED BY
 GRADES CHECKED BY
 STRUCTURE NOTATIONS CHECKED BY

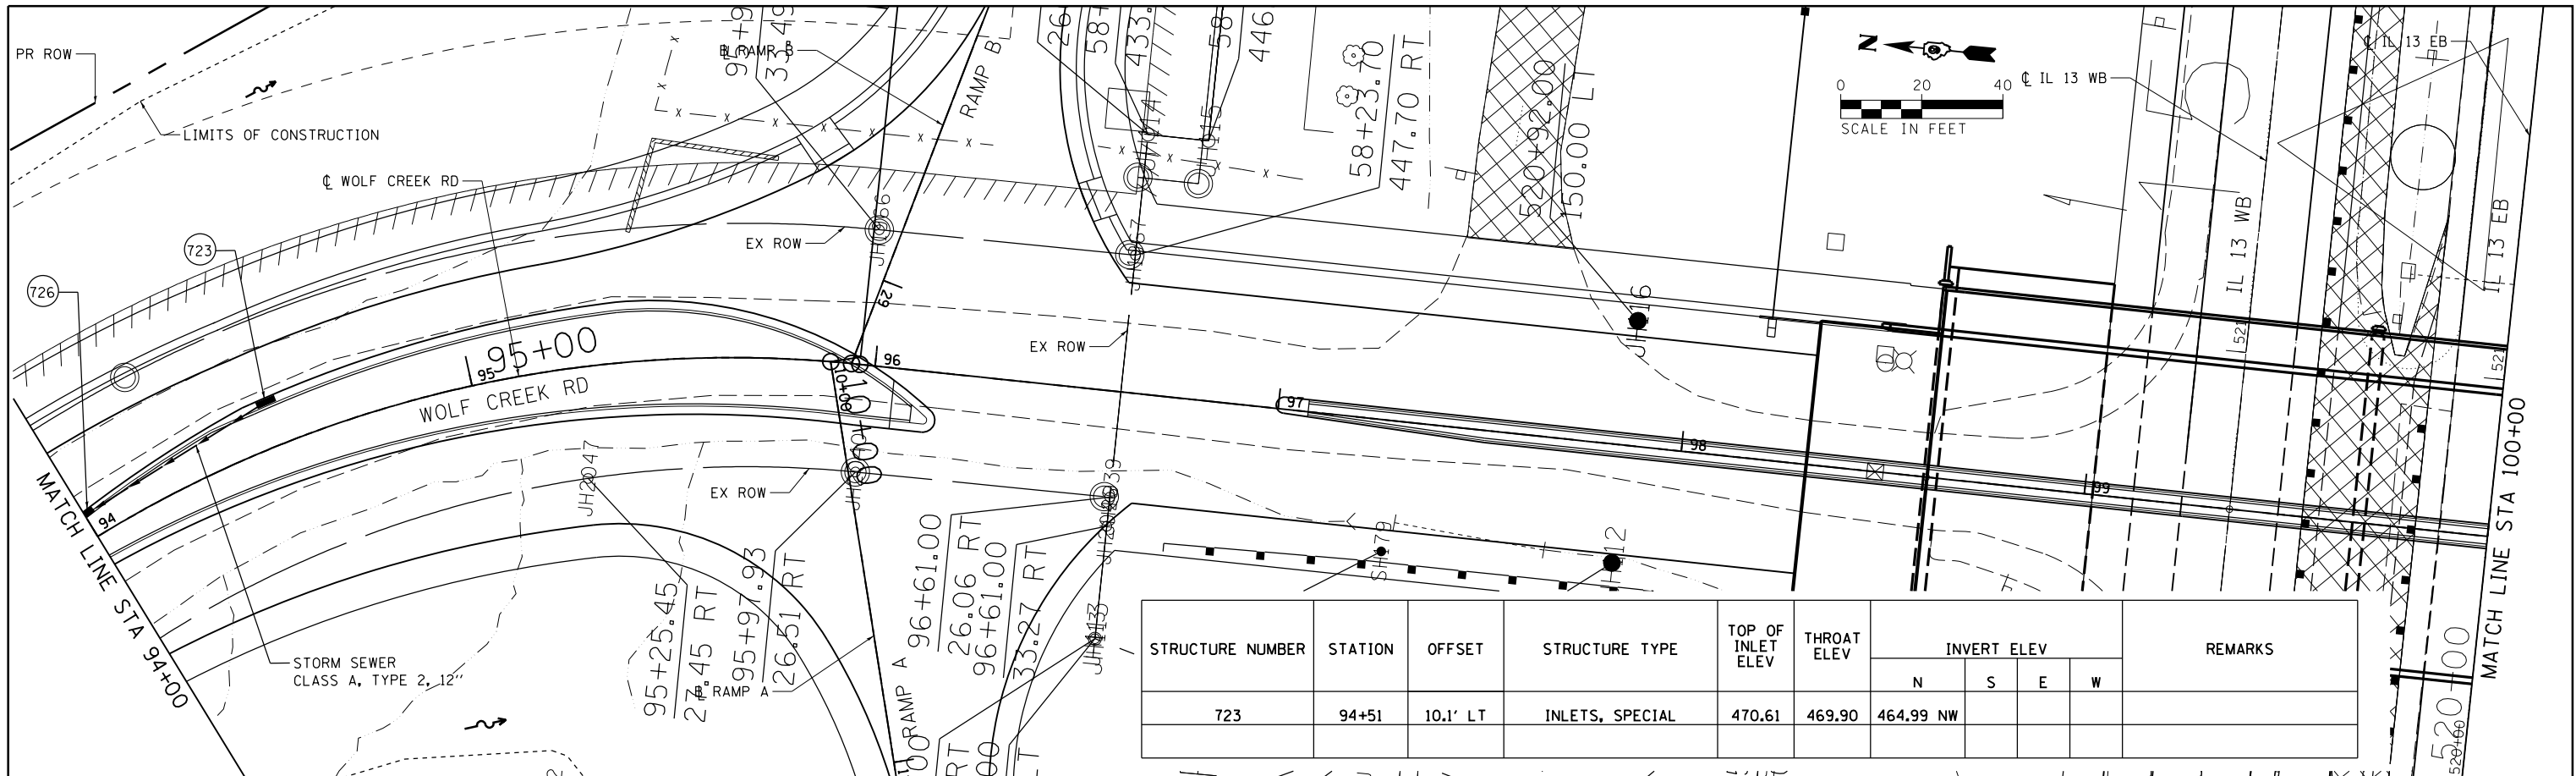

| STRUCTURE NUMBER | STATION | OFFSET | STRUCTURE TYPE | TOP OF INLET ELEV | THROAT ELEV | INVERT ELEV | | | | REMARKS |
|------------------|---------|----------|-----------------|-------------------|-------------|-------------|---|---|---|---------|
| | | | | | | N | S | E | W | |
| 723 | 94+51 | 10.1' LT | INLETS, SPECIAL | 470.61 | 469.90 | 464.99 NW | | | | |

