
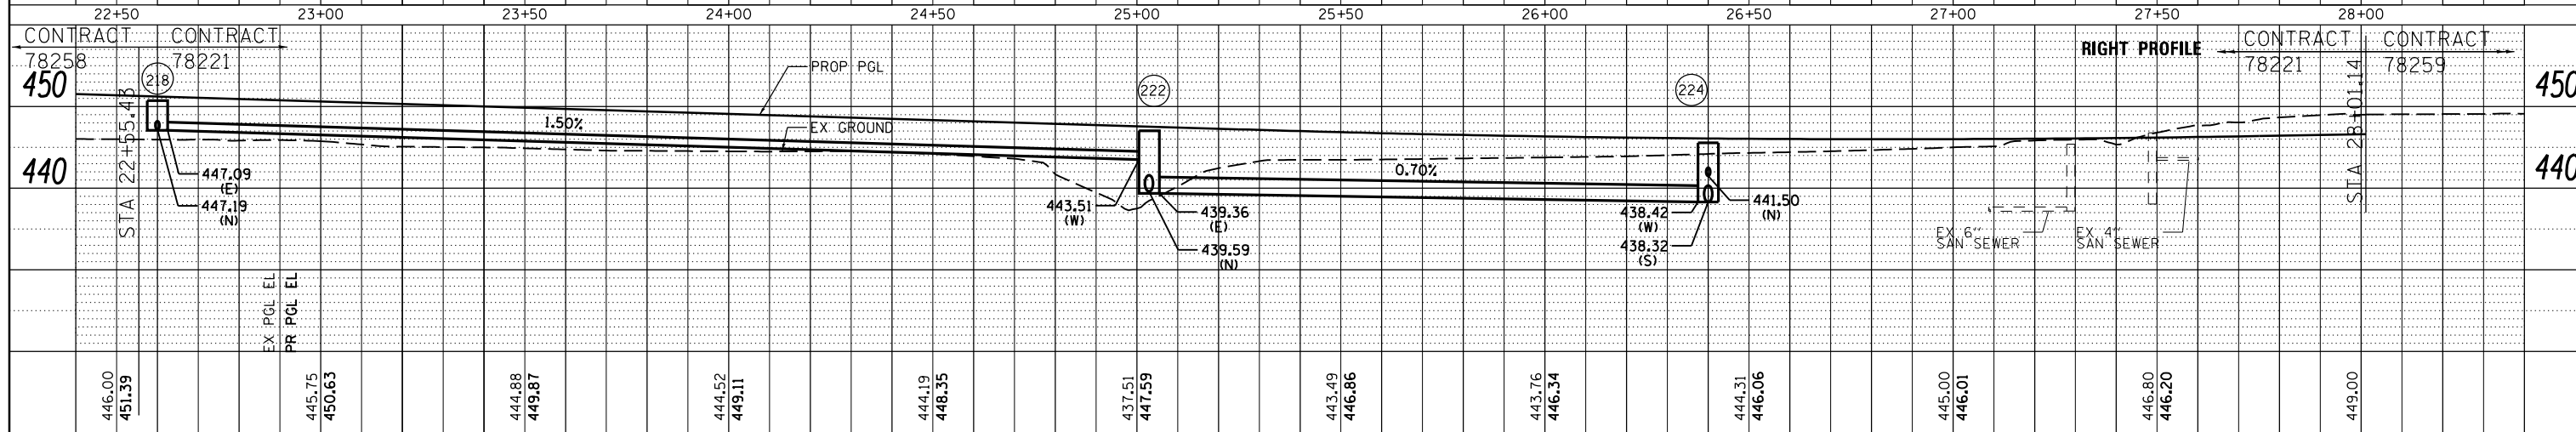
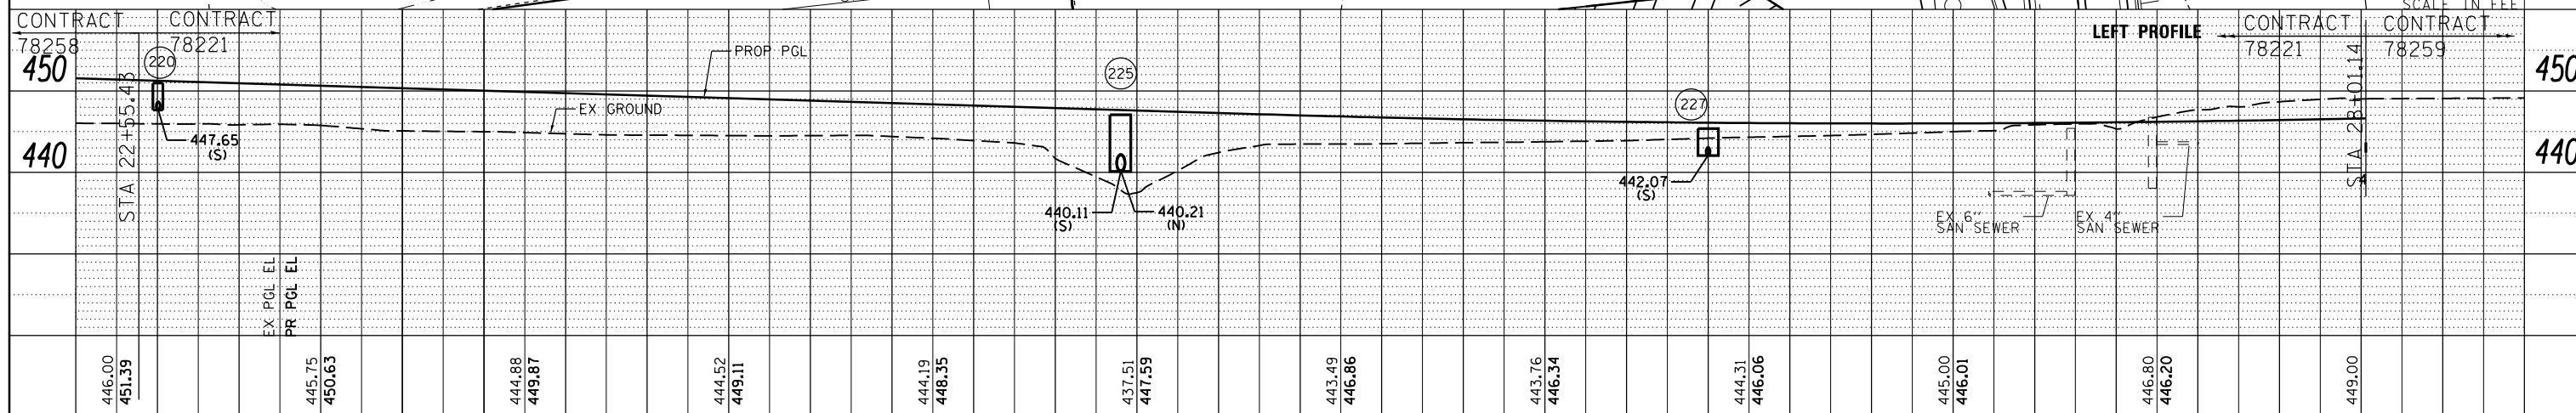


PLAN	SURVEYED	DATE
	PLOTTED	BY
	ALIGNED	
	CHECKED	
	NO. _____	
	NOTE BOOK	
	NO. _____	
	CARD FILE NAME	
	NO. _____	

PROFILE	SURVEYED	DATE
	PLOTTED	BY
	GRADES CHECKED	
	STRUCTURE NOTATIONS CHECKED	
	NO. _____	
	NOTE BOOK	
	NO. _____	
	CARD FILE NAME	
	NO. _____	

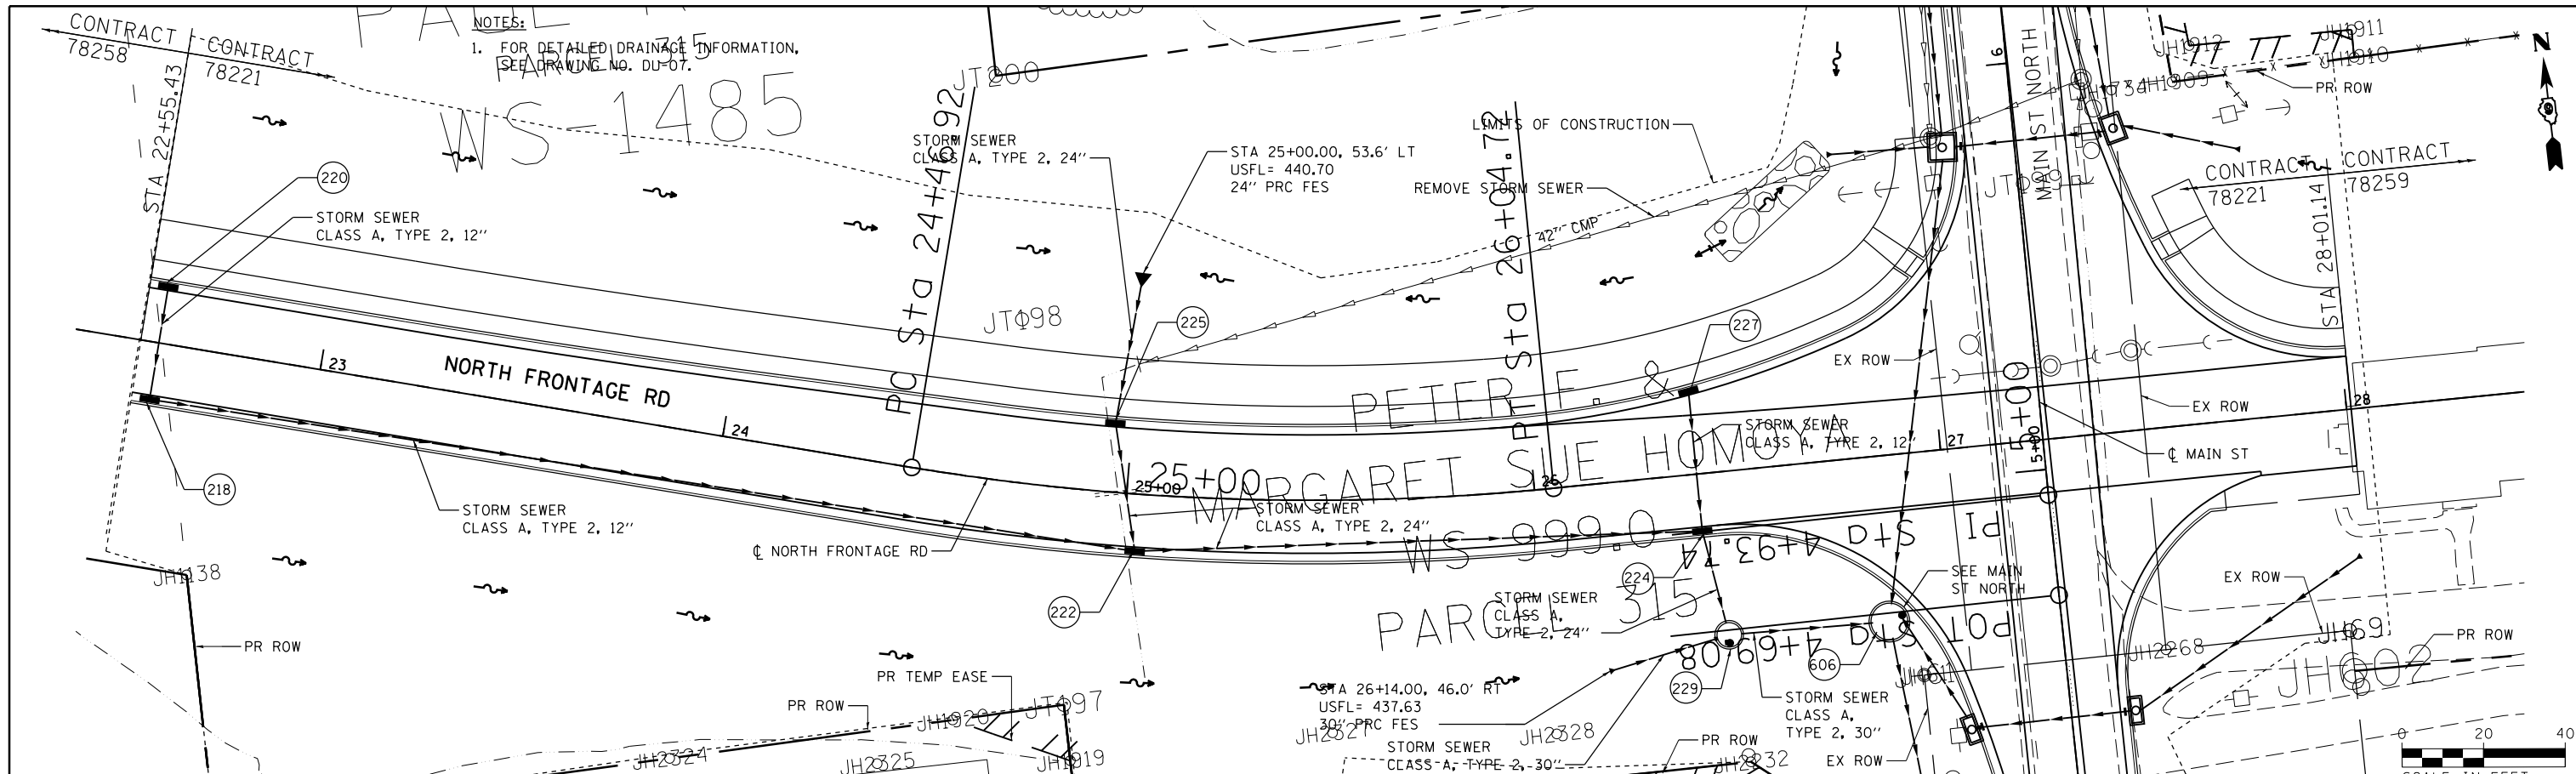

FILE NAME =	USER NAME = suser*	DESIGNED - KN	REVISOR -	<b>STATE OF ILLINOIS</b> <b>DEPARTMENT OF TRANSPORTATION</b>	<b>STORM SEWER DETAIL SHEET</b> <b>NORTH FRONTAGE ROAD</b>	SCALE:      SHEET NO. 6 OF 20 SHEETS      STA. 22+55.43      TO STA. 28+01.14	F.A.P. RTE.	SECTION	COUNTY	TOTAL SHEETS	SHEET NO.
c:\pwwork\pwwork\lavenderba\0363618\0978221-sht-drain-04.dgn	PLOT SCALE = 40.0000' / in.	CHECKED - AS	REVISOR -				331	(1-3)R-2, N-4, TS-4, HBK-1	WILLIAMSON	733	246
	PLOT DATE = 1/31/2014	DRAWN -	REVISOR -				DRAWING NO. DU-06	CONTRACT NO. 78221	ILLINOIS FED. AID PROJECT		
		CHECKED -	REVISOR -								