



PLAN	SURVEYED	DATE
	PLOTTED	BY
	CHECKED	
	AT 10:00 AM	
	CADD FILE NAME	
	NO.	

PROFILE	SURVEYED	DATE
	GRADES CHECKED	BY
	STRUCTURE NOTATIONS CHKD	
	NO.	

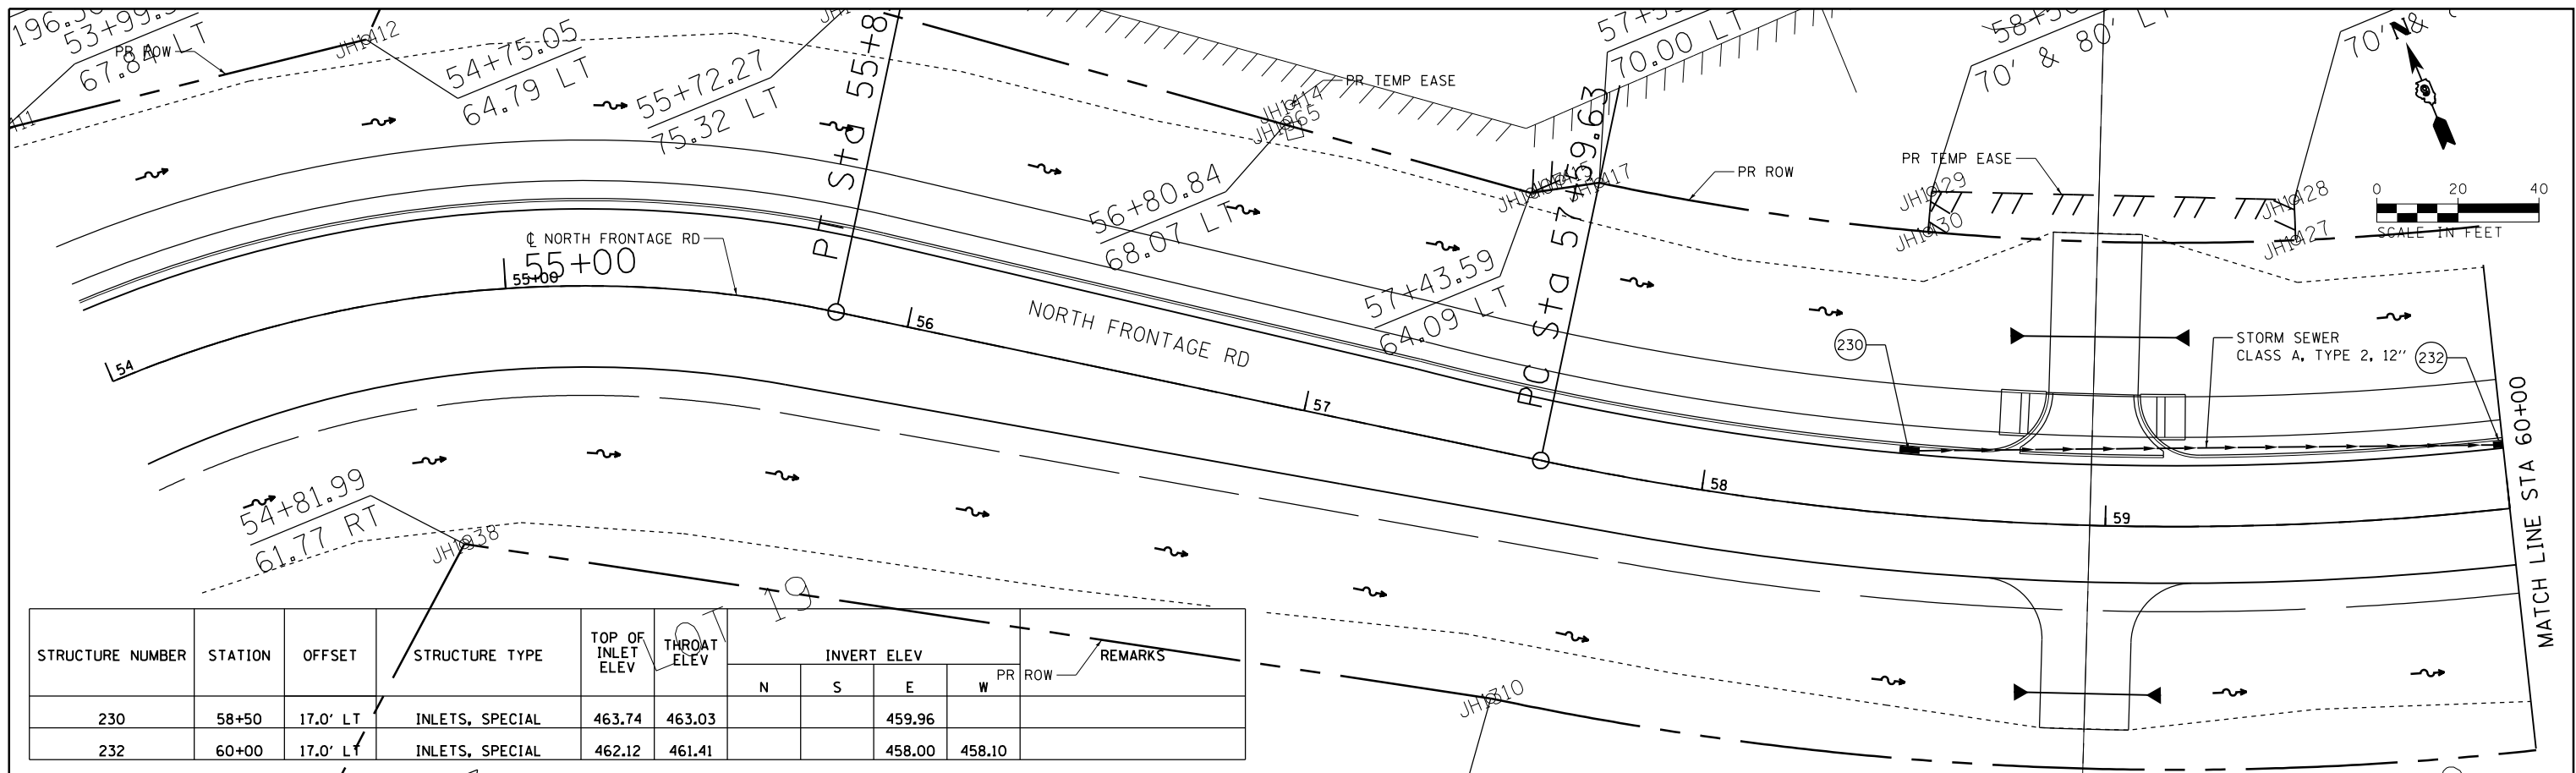

STRUCTURE NUMBER	STATION	OFFSET	STRUCTURE TYPE	TOP OF INLET ELEV	THROAT ELEV	INVERT ELEV				REMARKS
						N	S	E	W	
230	58+50	17.0' LT	INLETS, SPECIAL	463.74	463.03			459.96		
232	60+00	17.0' LT	INLETS, SPECIAL	462.12	461.41			458.00	458.10	

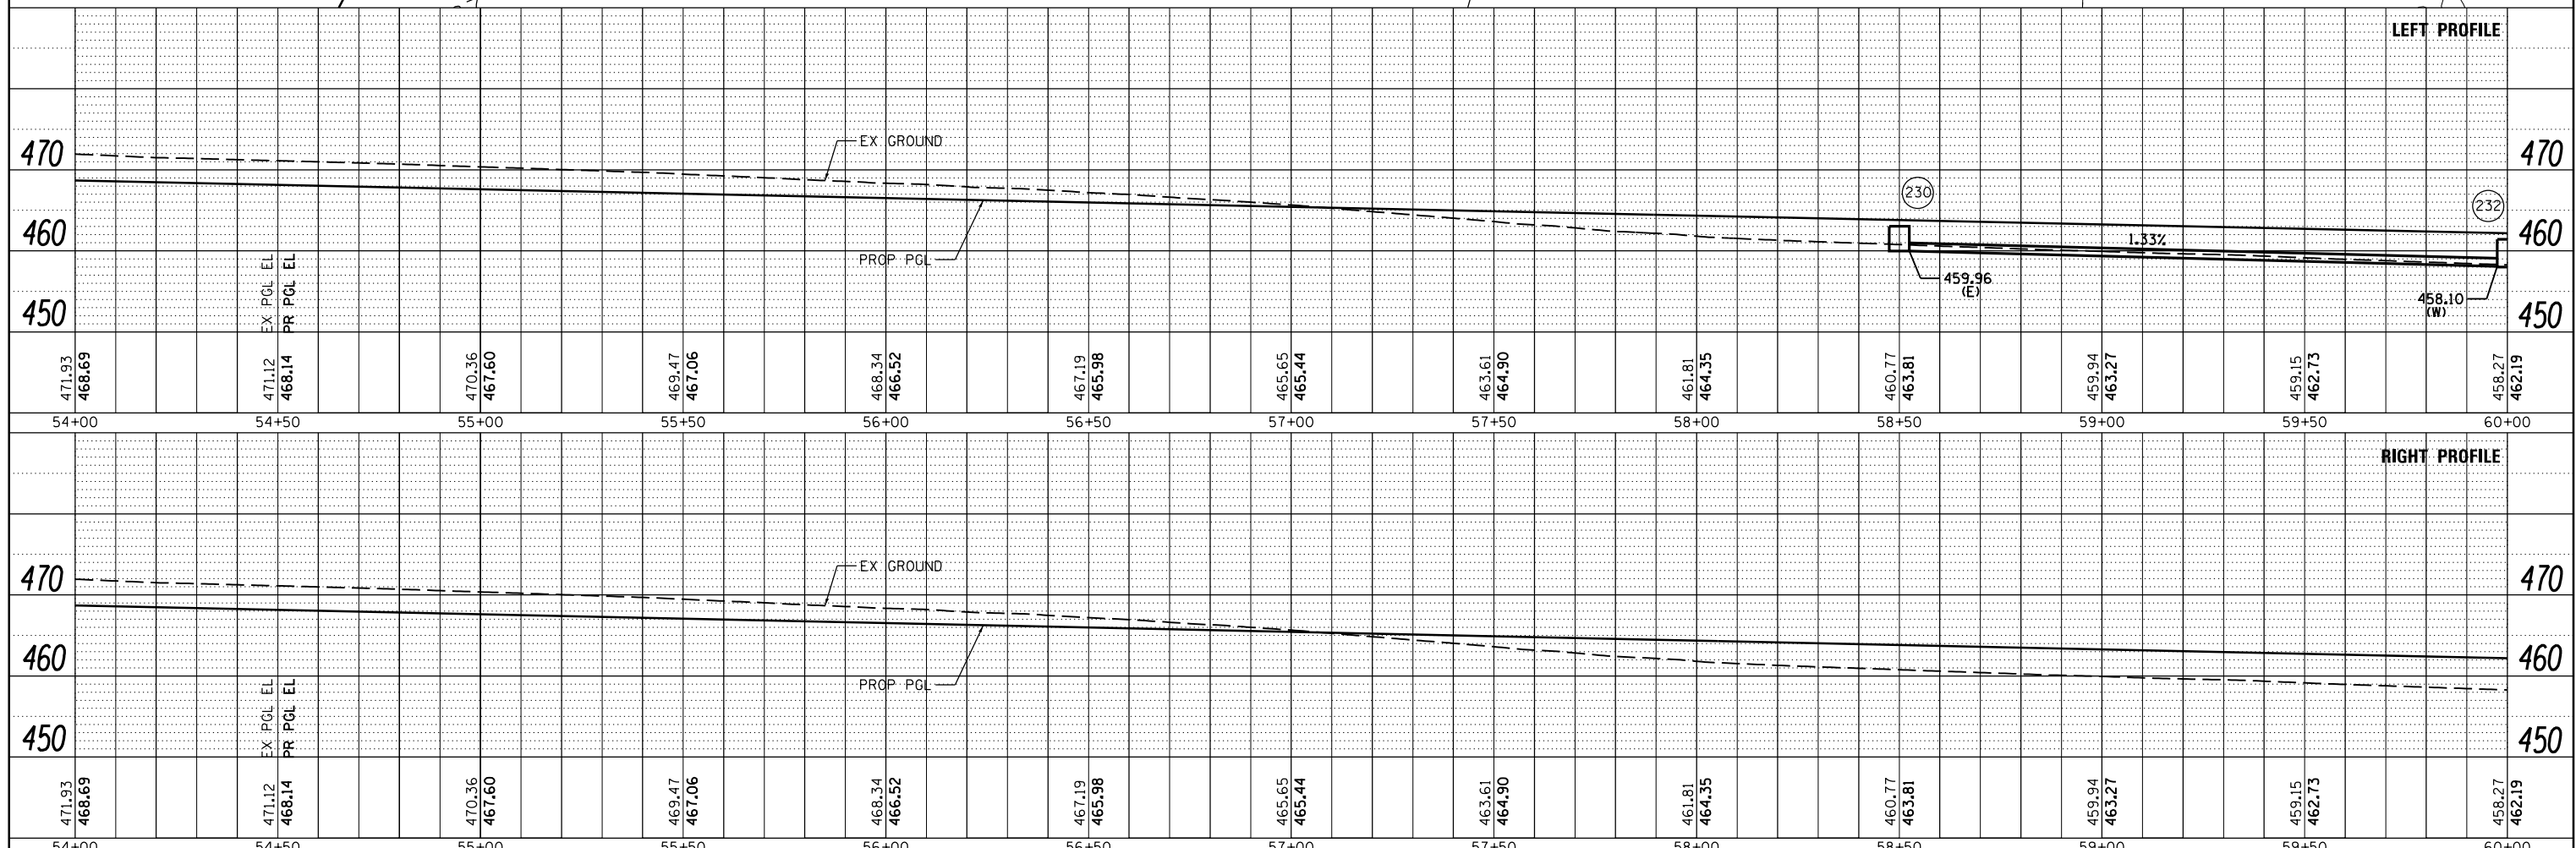

FILE NAME =	USER NAME = #Users	DESIGNED - KN	REVISED -
ci:\pwork\pwidth\lavenderba\0363618\0978221-sht-drain-05.dgn		CHECKED - AS	REVISED -
PLOT SCALE = 40.0455' / in.		DRAWN -	REVISED -
PLOT DATE = 1/31/2014		CHECKED -	REVISED -

**STATE OF ILLINOIS
DEPARTMENT OF TRANSPORTATION**

**STORM SEWER DETAIL SHEET
NORTH FRONTAGE ROAD**

SCALE: SHEET NO. 8 OF 20 SHEETS STA. 54+00.00 TO STA. 60+00.00

F.A.P. RTE.	SECTION	COUNTY	TOTAL SHEETS	SHEET NO.
331 (I-3IR-2, N-4, TS-4, HBK-1)		WILLIAMSON	712	248
DRAWING NO. DU-08	CONTRACT NO. 78221		ILLINOIS FED. AID PROJECT	