
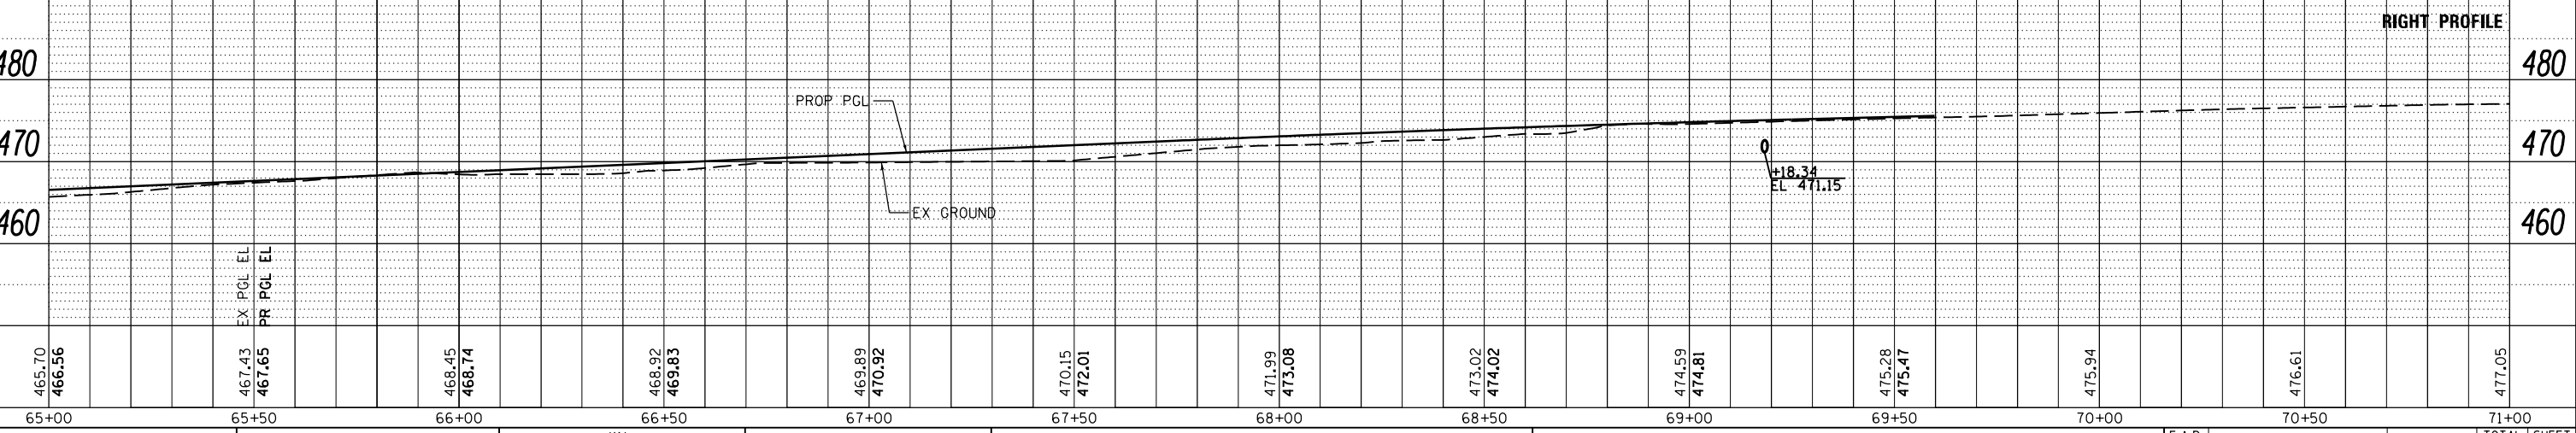
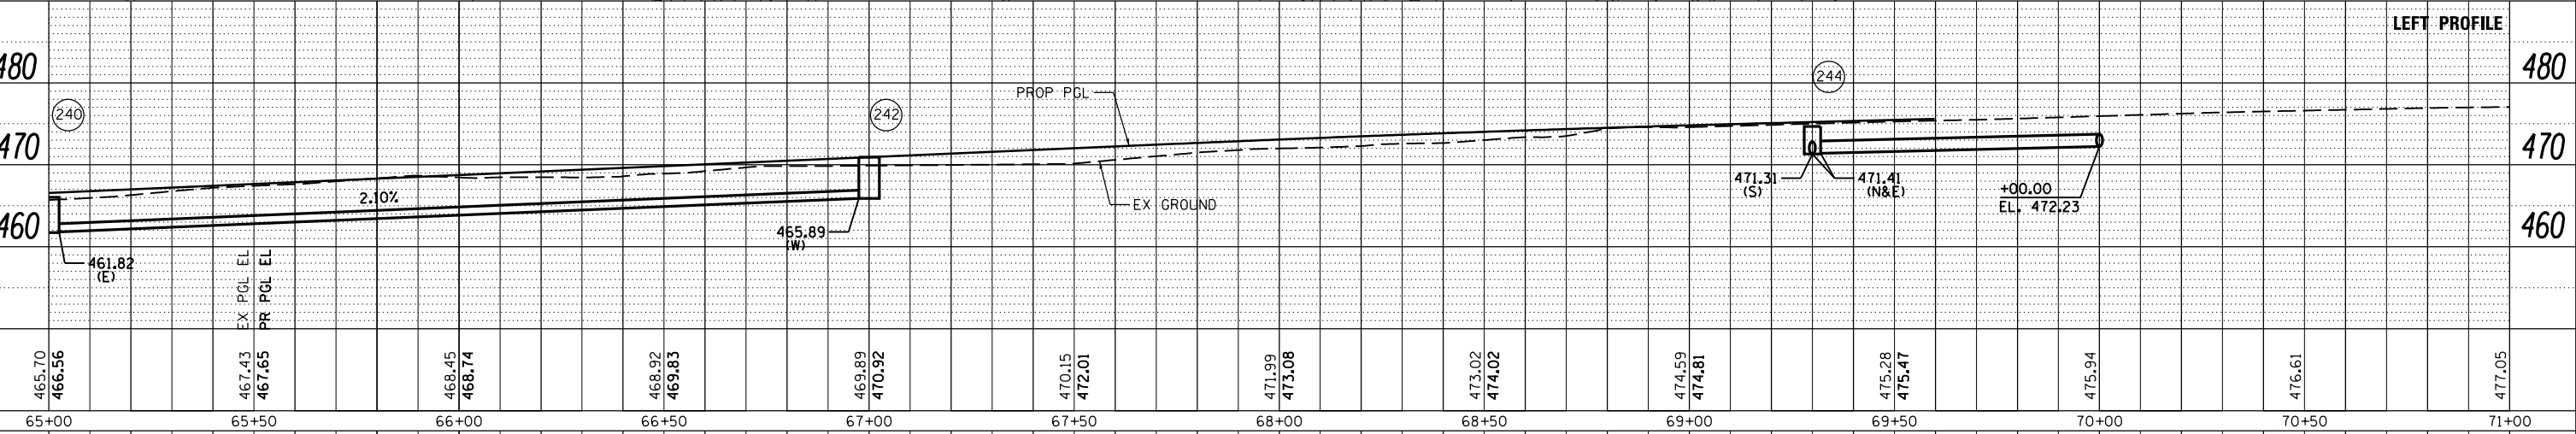


DATE: _____ BY: _____
 SURVEYED _____
 PLOTTED _____
 ALIGNED _____
 CHECKED _____
 NOTE BOOK _____
 NO. _____
 PLAN _____
 SURVEYED _____
 PLOTTED _____
 ALIGNED _____
 CHECKED _____
 NOTE BOOK _____
 NO. _____

DATE: _____ BY: _____
 SURVEYED _____
 PLOTTED _____
 ALIGNED _____
 CHECKED _____
 NOTE BOOK _____
 NO. _____
 PROFILE _____
 SURVEYED _____
 PLOTTED _____
 ALIGNED _____
 CHECKED _____
 NOTE BOOK _____
 NO. _____

STRUCTURE NUMBER	STATION	OFFSET	STRUCTURE TYPE	TOP OF INLET ELEV	THROAT ELEV	INVERT ELEV			REMARKS
						N	S	E	
242	67+00	15.0' LT	INLETS, SPECIAL	471.63	470.92				50' & 60' LT
244	69+30.00	27.0' RT	MANHOLE, TYPE A 4' DIA CLASS A, TYPE 2, 12"	474.68	N/A	471.41	471.31	471.41	6' TYPE 1 FRAME, CLOSED TO TRAFFIC

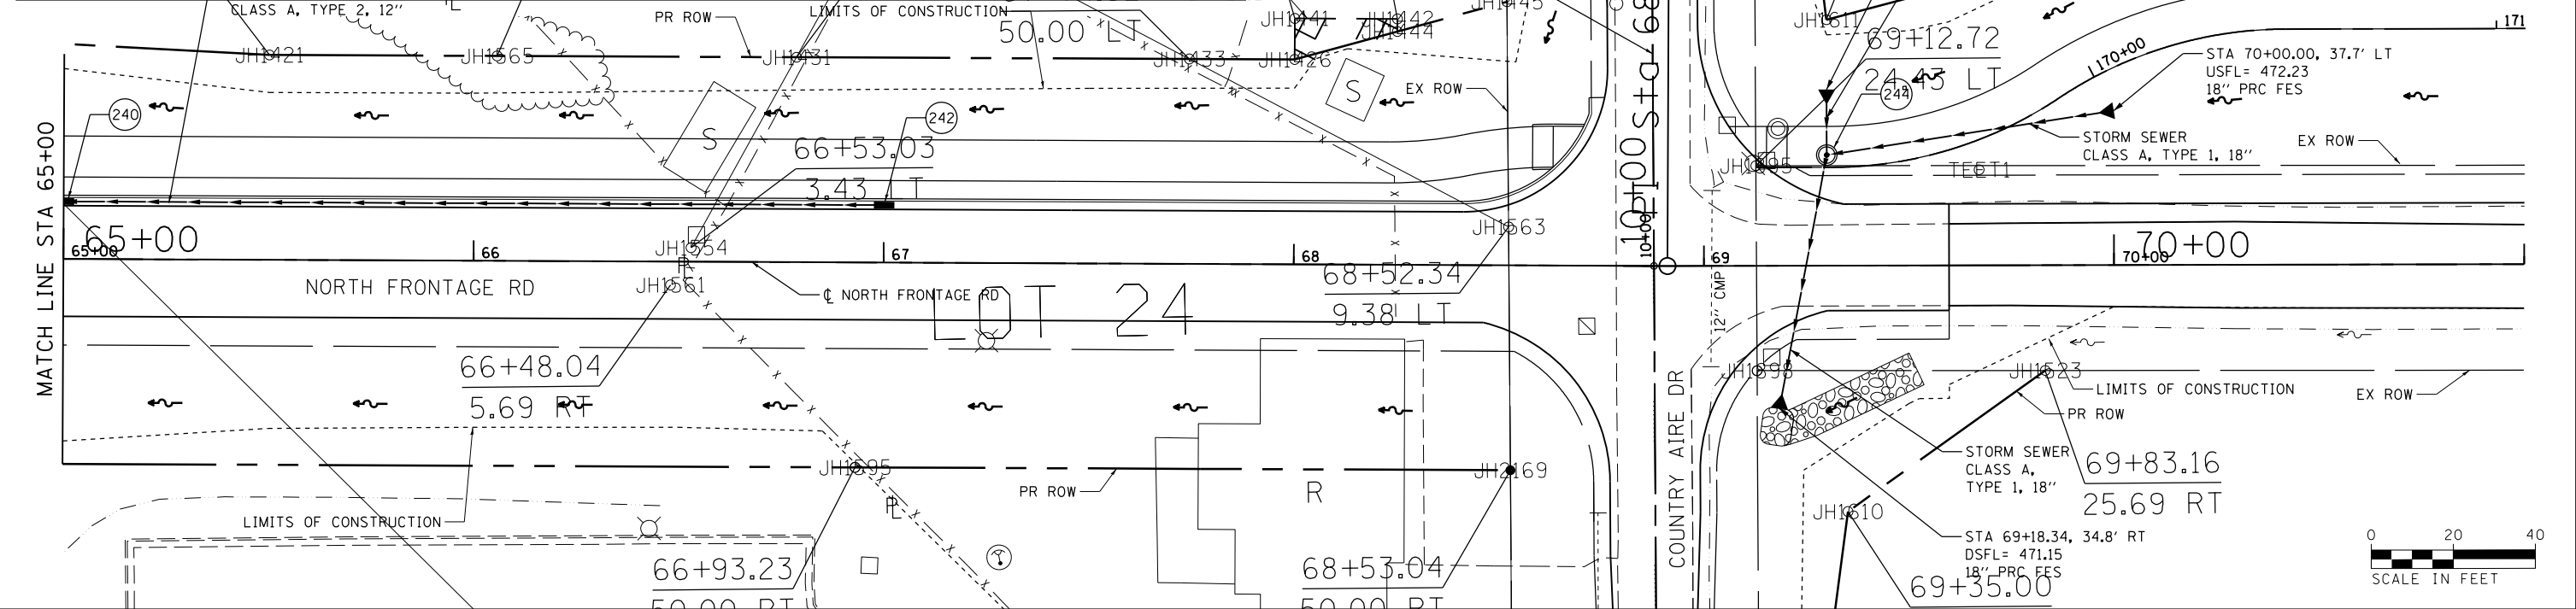

FILE NAME =	USER NAME = suser*	DESIGNED - KN	REVISED -
c:\pwork\pwsdot\lavenderba\d8363618\0978221-sht-drain-07.dgn		CHECKED - AS	REVISED -
	PLOT SCALE = 40.0000' / in.	DRAWN -	REVISED -
	PLOT DATE = 1/31/2014	CHECKED -	REVISED -

**STATE OF ILLINOIS
DEPARTMENT OF TRANSPORTATION**

**STORM SEWER DETAIL SHEET
NORTH FRONTAGE ROAD**

SCALE: SHEET NO. 10 OF 20 SHEETS STA. 65+00.00 TO STA. 71+00.00

F.A.P. RTE.	SECTION	COUNTY	TOTAL SHEETS	SHEET NO.
331 (1-3)R-2, N-4, TS-4, HBK-1		WILLIAMSON	733	250
DRAWING NO. DU-10	CONTRACT NO. 78221		ILLINOIS FED. AID PROJECT	