
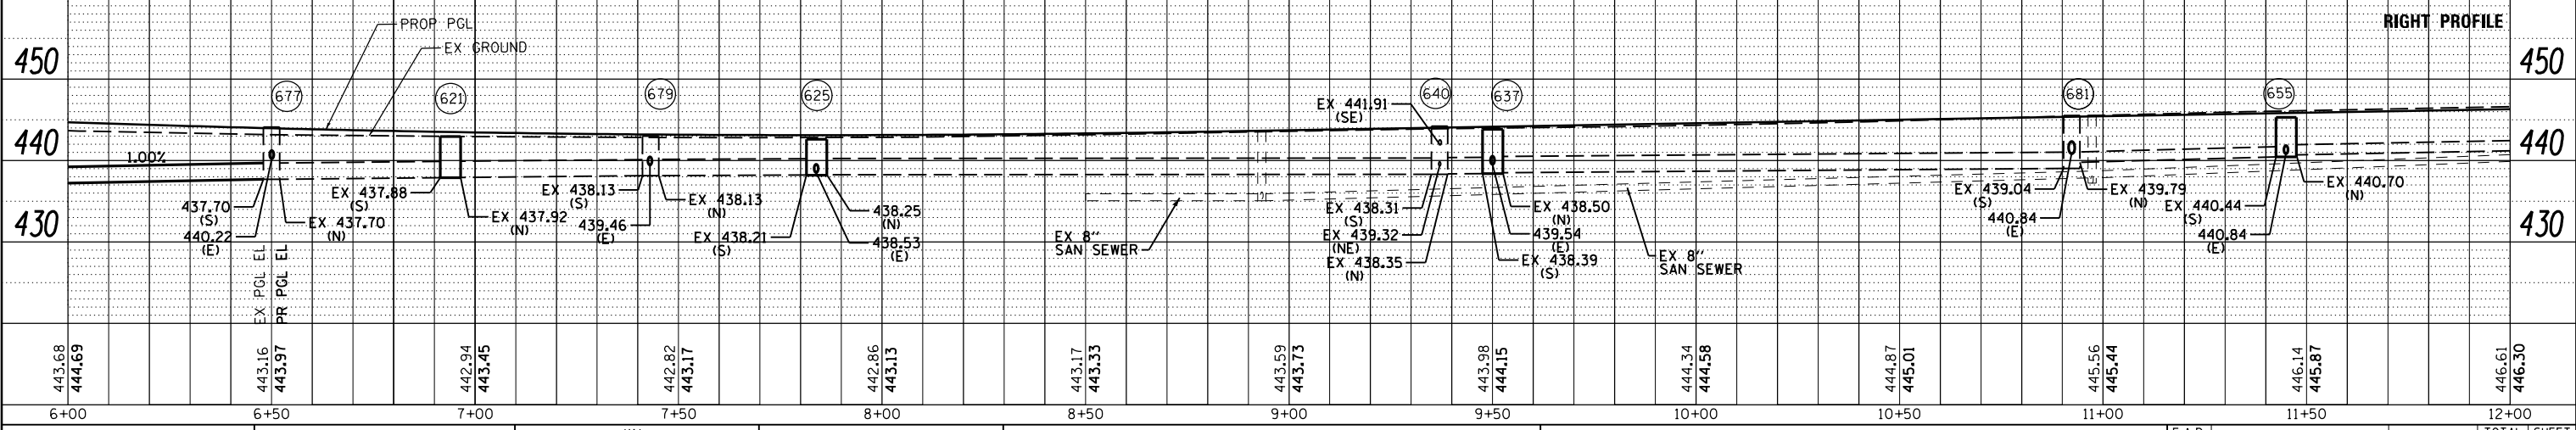
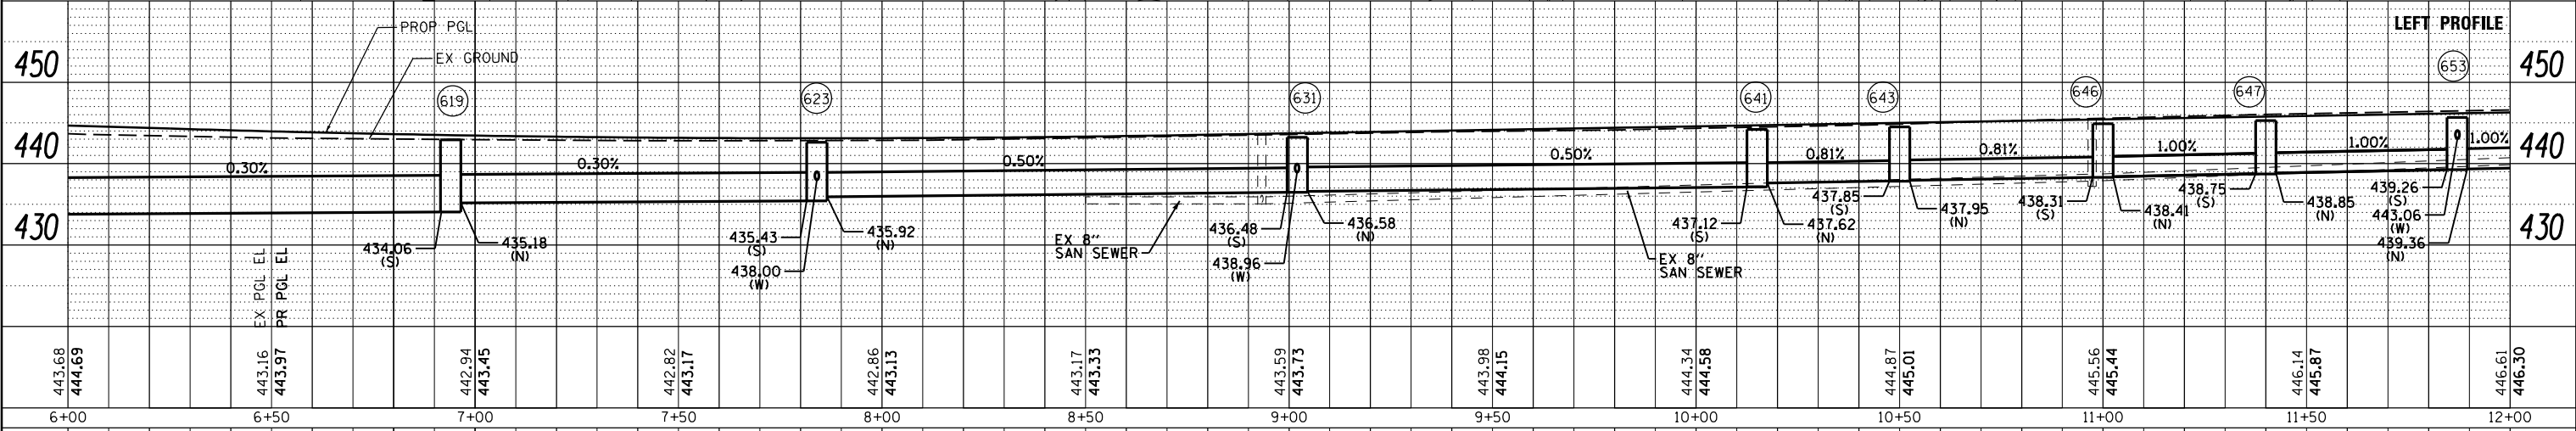


NOTES:

- FOR DETAILED DRAINAGE INFORMATION, SEE DRAWING NO. DU-18.
- FOR ADDITIONAL NOTES, SEE DRAWING NO. DU-16.

PLAN	SURVEYED	DATE
	PLOTTED	
	ALIGNED	
	CHECKED	
	NO. 1	
	NO. 2	
PROFILE	SURVEYED	DATE
	PLOTTED	
	GRADES	
	CHECKED	
	STRUCTURE	
	NOTATIONS	
	CHKD	
	NO. 1	
	NO. 2	
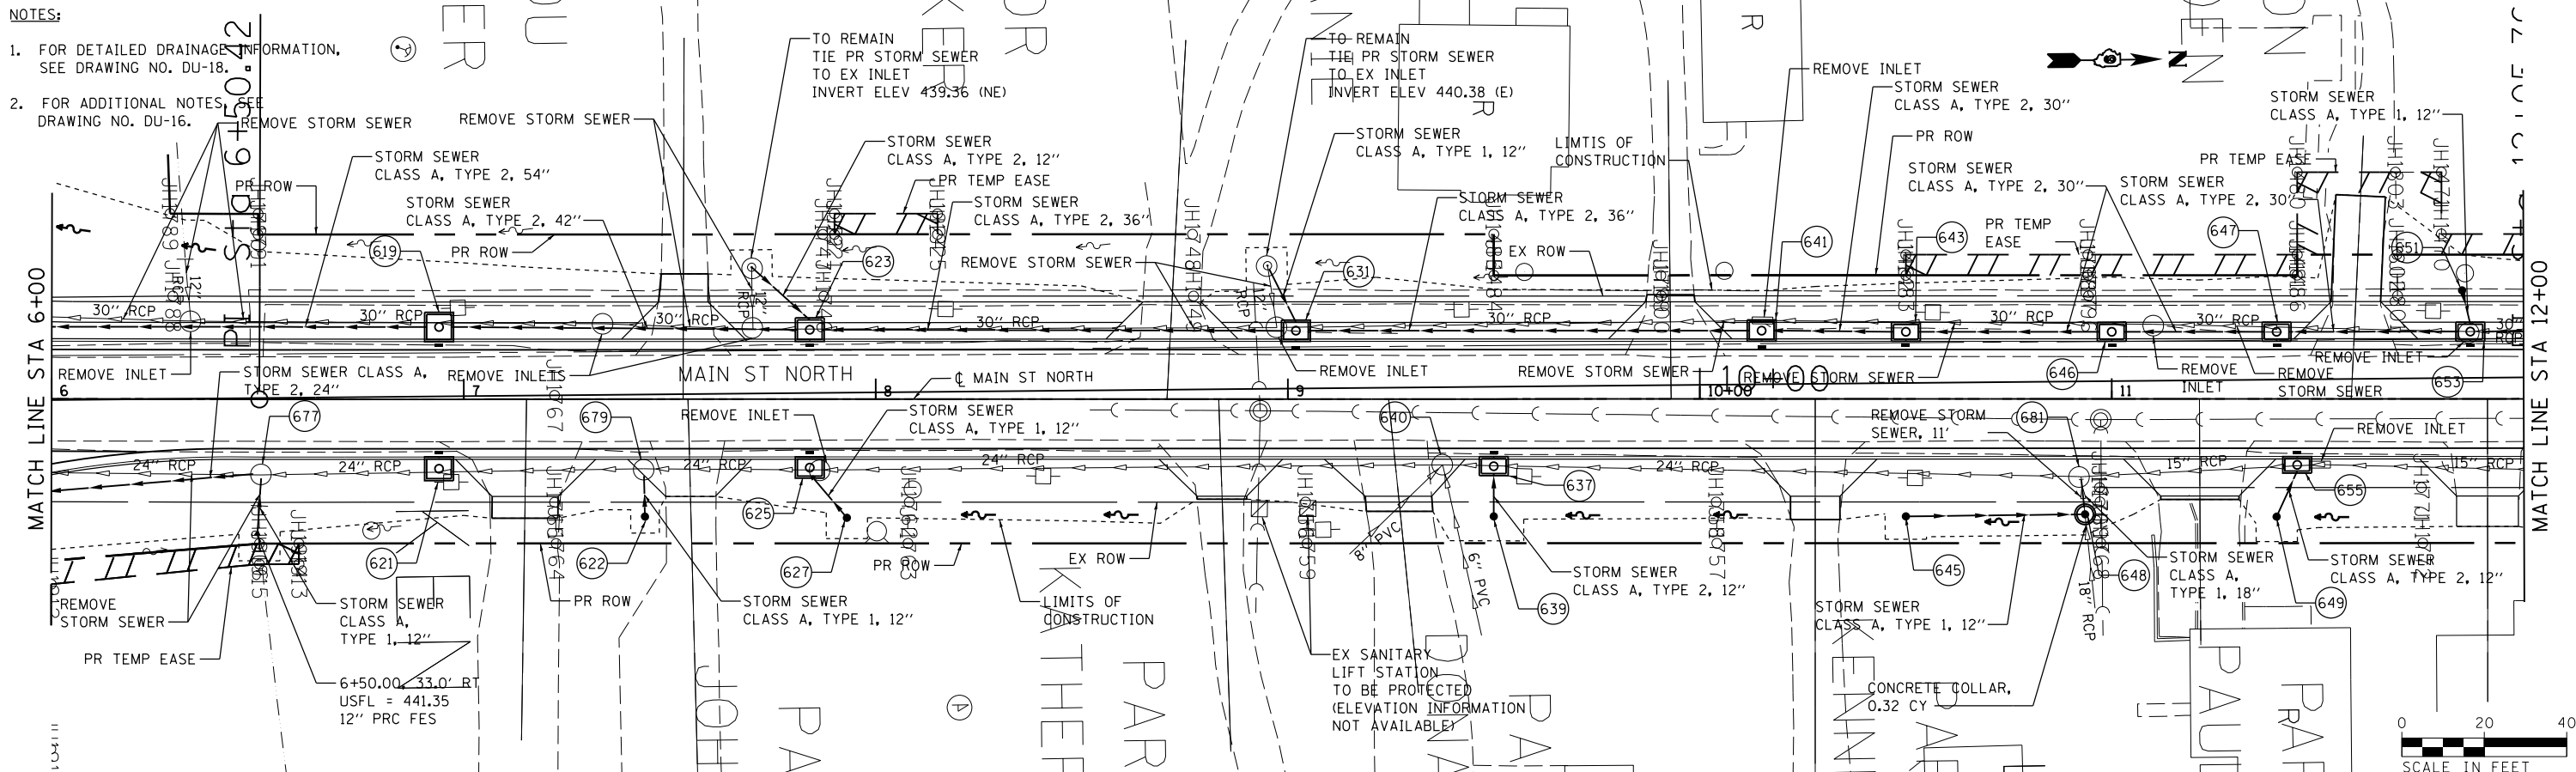

FILE NAME =	USER NAME = sUSER*	DESIGNED - KN	REVISED -	<p align="center"><b>STATE OF ILLINOIS</b> <b>DEPARTMENT OF TRANSPORTATION</b></p> <p align="center"><b>STORM SEWER DETAIL SHEET</b> <b>MAIN STREET NORTH</b></p>	F.A.P. RT.	SECTION	COUNTY	TOTAL SHEETS	SHEET NO.
c:\pwork\pwork\lavenderba\8363618\0978221-sht-drain-12.dgn		CHECKED - AS	REVISED -		331	(1-3R-2, N-4, TS-4, HBK-1)	WILLIAMSON	733	257
PLOT SCALE = 48.0000' / in.		DRAWN -	REVISED -		DRAWING NO. <b>DU-17</b> CONTRACT NO. 78221				
PLOT DATE = 1/31/2014		CHECKED -	REVISED -		ILLINOIS FED. AID PROJECT				
SCALE:				SHEET NO. 17 OF 20 SHEETS STA. 6+00.00 TO STA. 12+00.00					