



DATE	
BY	
SURVEYED	
PLOTTED	
ALIGNED	
CHECKED	
DESIGNED	
FILE NAME	
PLAN	
NOTE BOOK	
NO.	


DATE	
BY	
SURVEYED	
PLOTTED	
GRADES CHECKED	
STRUCTURE	
NOTATIONS CHECKED	
PROFILE	
NOTE BOOK	
NO.	

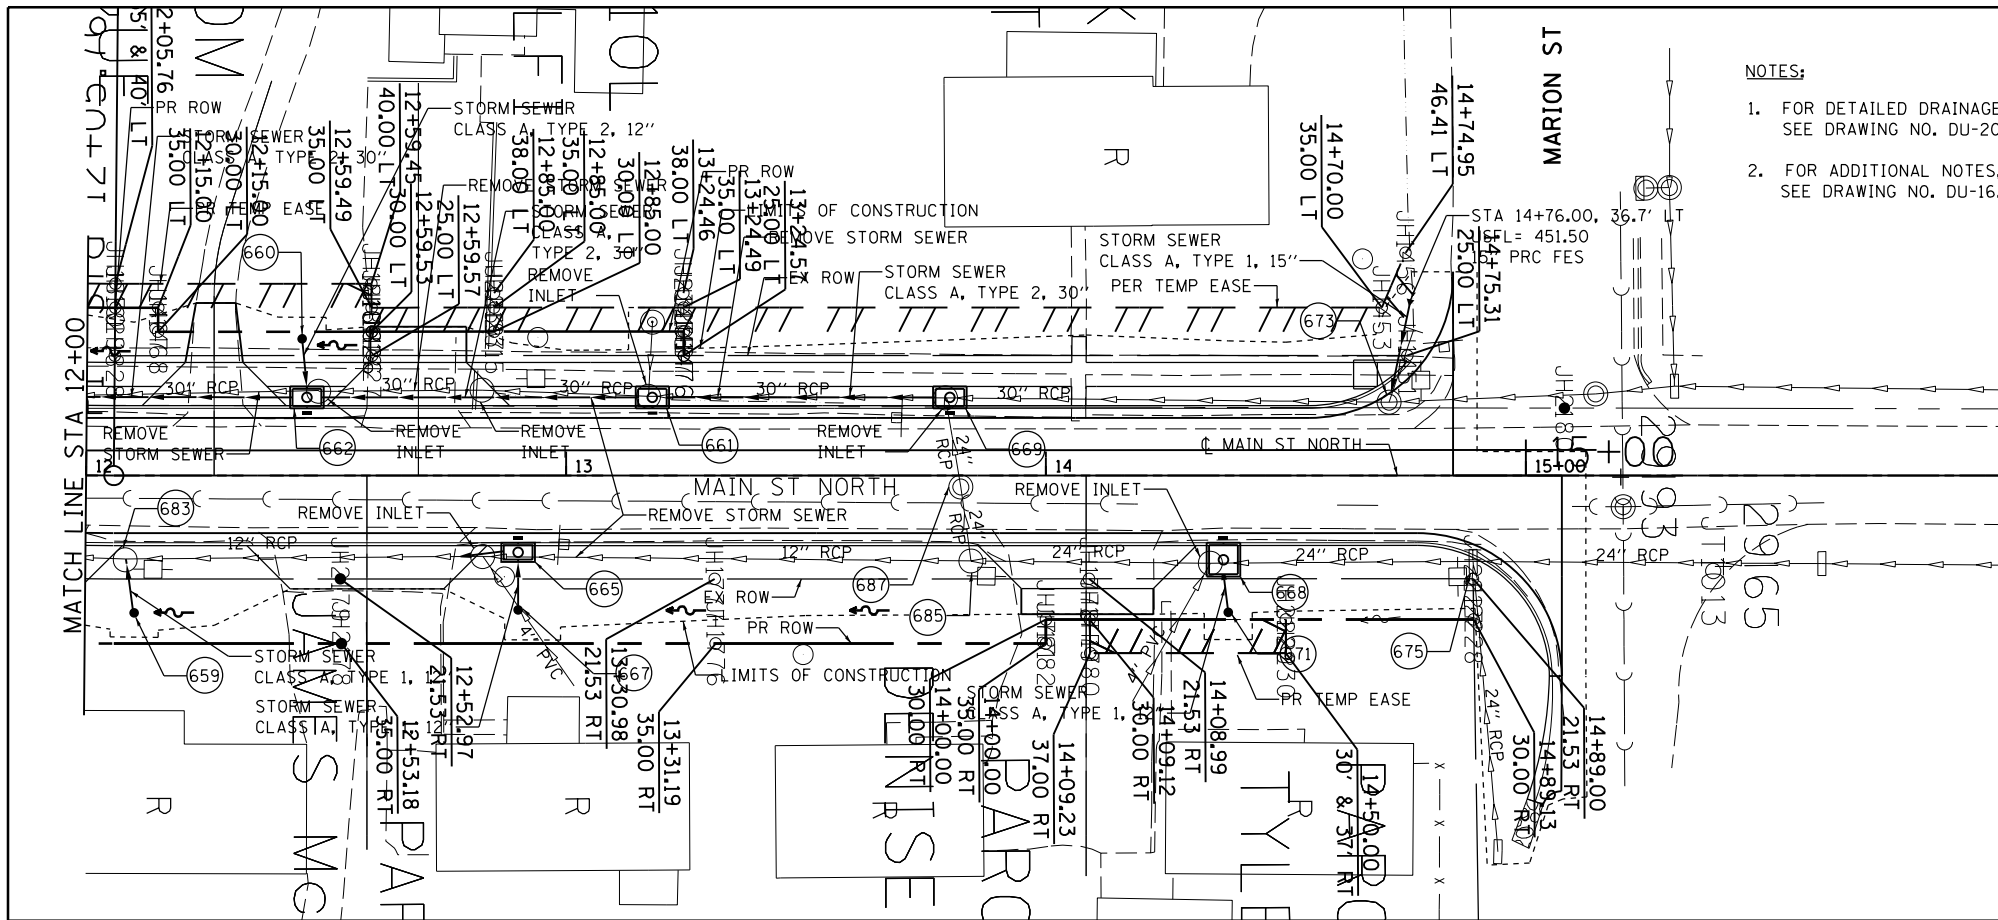

- NOTES:
- FOR DETAILED DRAINAGE INFORMATION, SEE DRAWING NO. DU-20.
  - FOR ADDITIONAL NOTES, SEE DRAWING NO. DU-16.

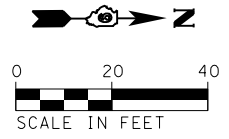

17+24.41

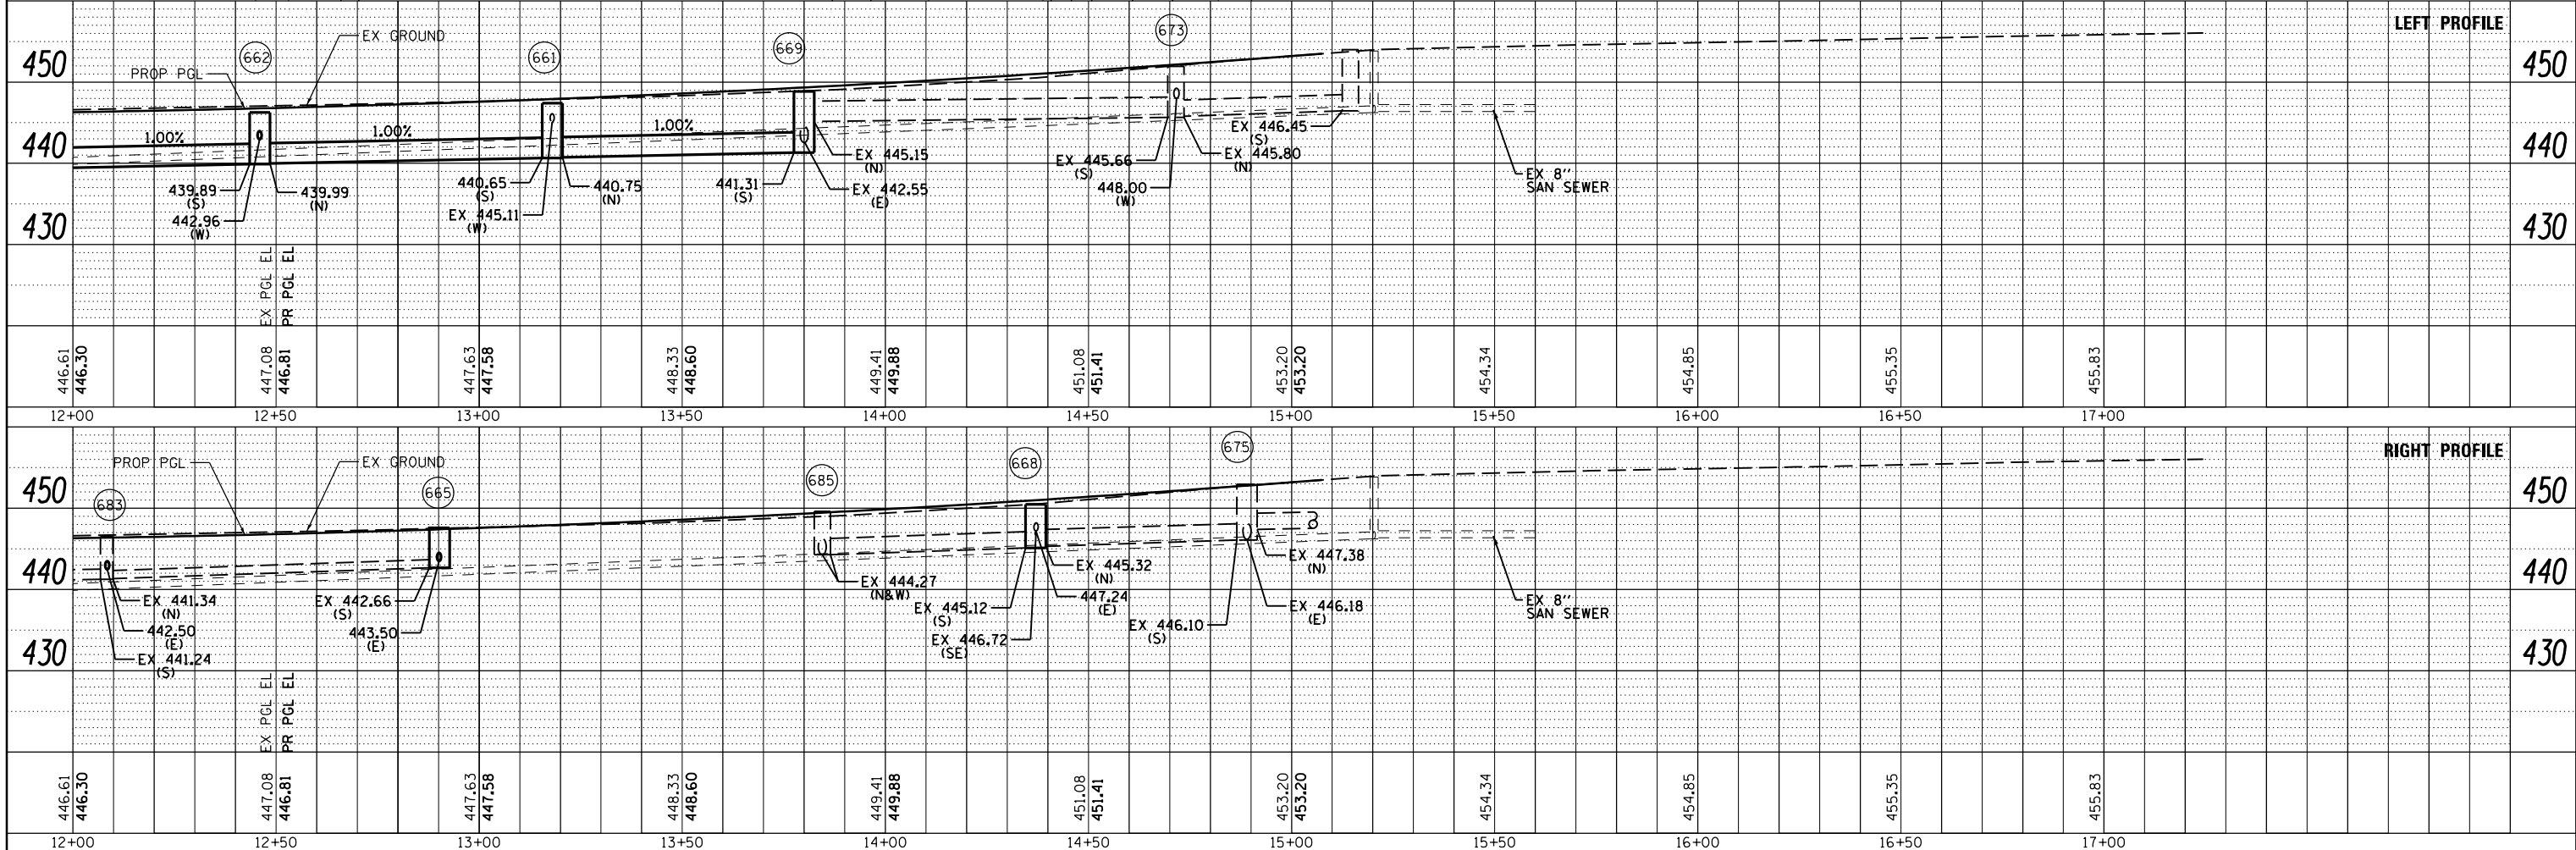

FILE NAME =	USER NAME = sUSER*	DESIGNED - KN	REVISED -	<b>STATE OF ILLINOIS DEPARTMENT OF TRANSPORTATION</b>	<b>STORM SEWER DETAIL SHEET MAIN STREET NORTH</b>	F.A.P. RTE.	SECTION	COUNTY	TOTAL SHEETS	SHEET NO.
c:\pwork\pwsdot\levender\td8363618\0978221-sht-drain-13.dgn		CHECKED - AS	REVISED -			331	(1-3)R-2, N-4, TS-4, HBK-1	WILLIAMSON	733	259
PLOT SCALE = 48.0000' / in.		DRAWN -	REVISED -			DRAWING NO. <b>DU-19</b>		CONTRACT NO. 78221		
PLOT DATE = 1/31/2014		CHECKED -	REVISED -			SCALE:		SHEET NO. 19 OF 20 SHEETS		STA. 12+00.00 TO STA. 15+07.50
ILLINOIS FED. AID PROJECT										