
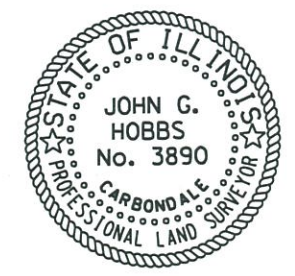


PARCEL	PROPERTY OWNER	PURPOSE	ACREAGE
312A	JOHN S. LEWIS	ROW/TE	5.452/0.023
312C	JOHN S. LEWIS	ROW/TE	0.088/0.030
312D	JOHN S. LEWIS	ROW	2.498
334	TONY & TERESA BURDIN	ROW/TE	0.014/0.007
335	BETTY JO MONTEL	ROW/TE	0.029/0.052
7336	STEPHEN & CAROL REYNOLDS	ROW/TE	0.054/0.029

PT#	NORTHING	EASTING	PT#	NORTHING	EASTING
JH1224	394200.60	774269.97	JH1407	394249.78	774822.94
JH1231	393995.98	774447.05	JH1408	394422.68	774601.76
JH1253	394379.08	774222.08	JH1410	393962.71	774687.84
JH1254	394619.86	774205.14	JH1411	394408.40	774480.99
JH1255	394730.22	774217.74	JH1412	394394.58	774571.96
JH1256	394827.31	774248.95	JH1417	394245.61	774839.52
JH1257	394926.66	774260.29	JH1427	394166.79	774992.83
JH1258	394976.91	774261.00	JH1428	394176.19	774996.25
JH1259	395005.00	774216.96	JH1429	394212.27	774914.45
JH1260	394962.22	774334.81	JH1430	394203.40	774909.82
JH1261	395007.02	774404.68	JH1717	394329.80	774215.83
JH1265	394987.19	774371.22	JH1744	395007.63	774462.13
JH1266	394953.38	774339.12	JH1745	394986.14	774455.63
JH1267	394905.78	774328.36	JH1833	394853.85	774236.88
JH1268	394997.31	774368.29	JH1834	394855.55	774221.98
JH1269	394758.91	774226.96	JH1836	394905.23	774227.65
JH1274	394910.65	774255.73	JH1839	394867.59	774223.35
JH1277	394857.55	774322.86	JH1936	394113.78	774568.67
JH1278	394834.71	774344.96	JH1937	394205.57	774468.09
JH1280	394784.41	774328.21	JH1938	394270.37	774546.77
JH1281	394785.45	774387.55	JH1939	394678.59	774307.46
JH1282	394777.97	774349.56			
JH1283	394777.52	774373.66			
JH1284	394768.44	774317.72			
JH1290	394572.07	774306.54			
JH1293	394407.37	774359.42			
JH1310	394138.32	774766.10			
JH1405	394054.38	774624.63			

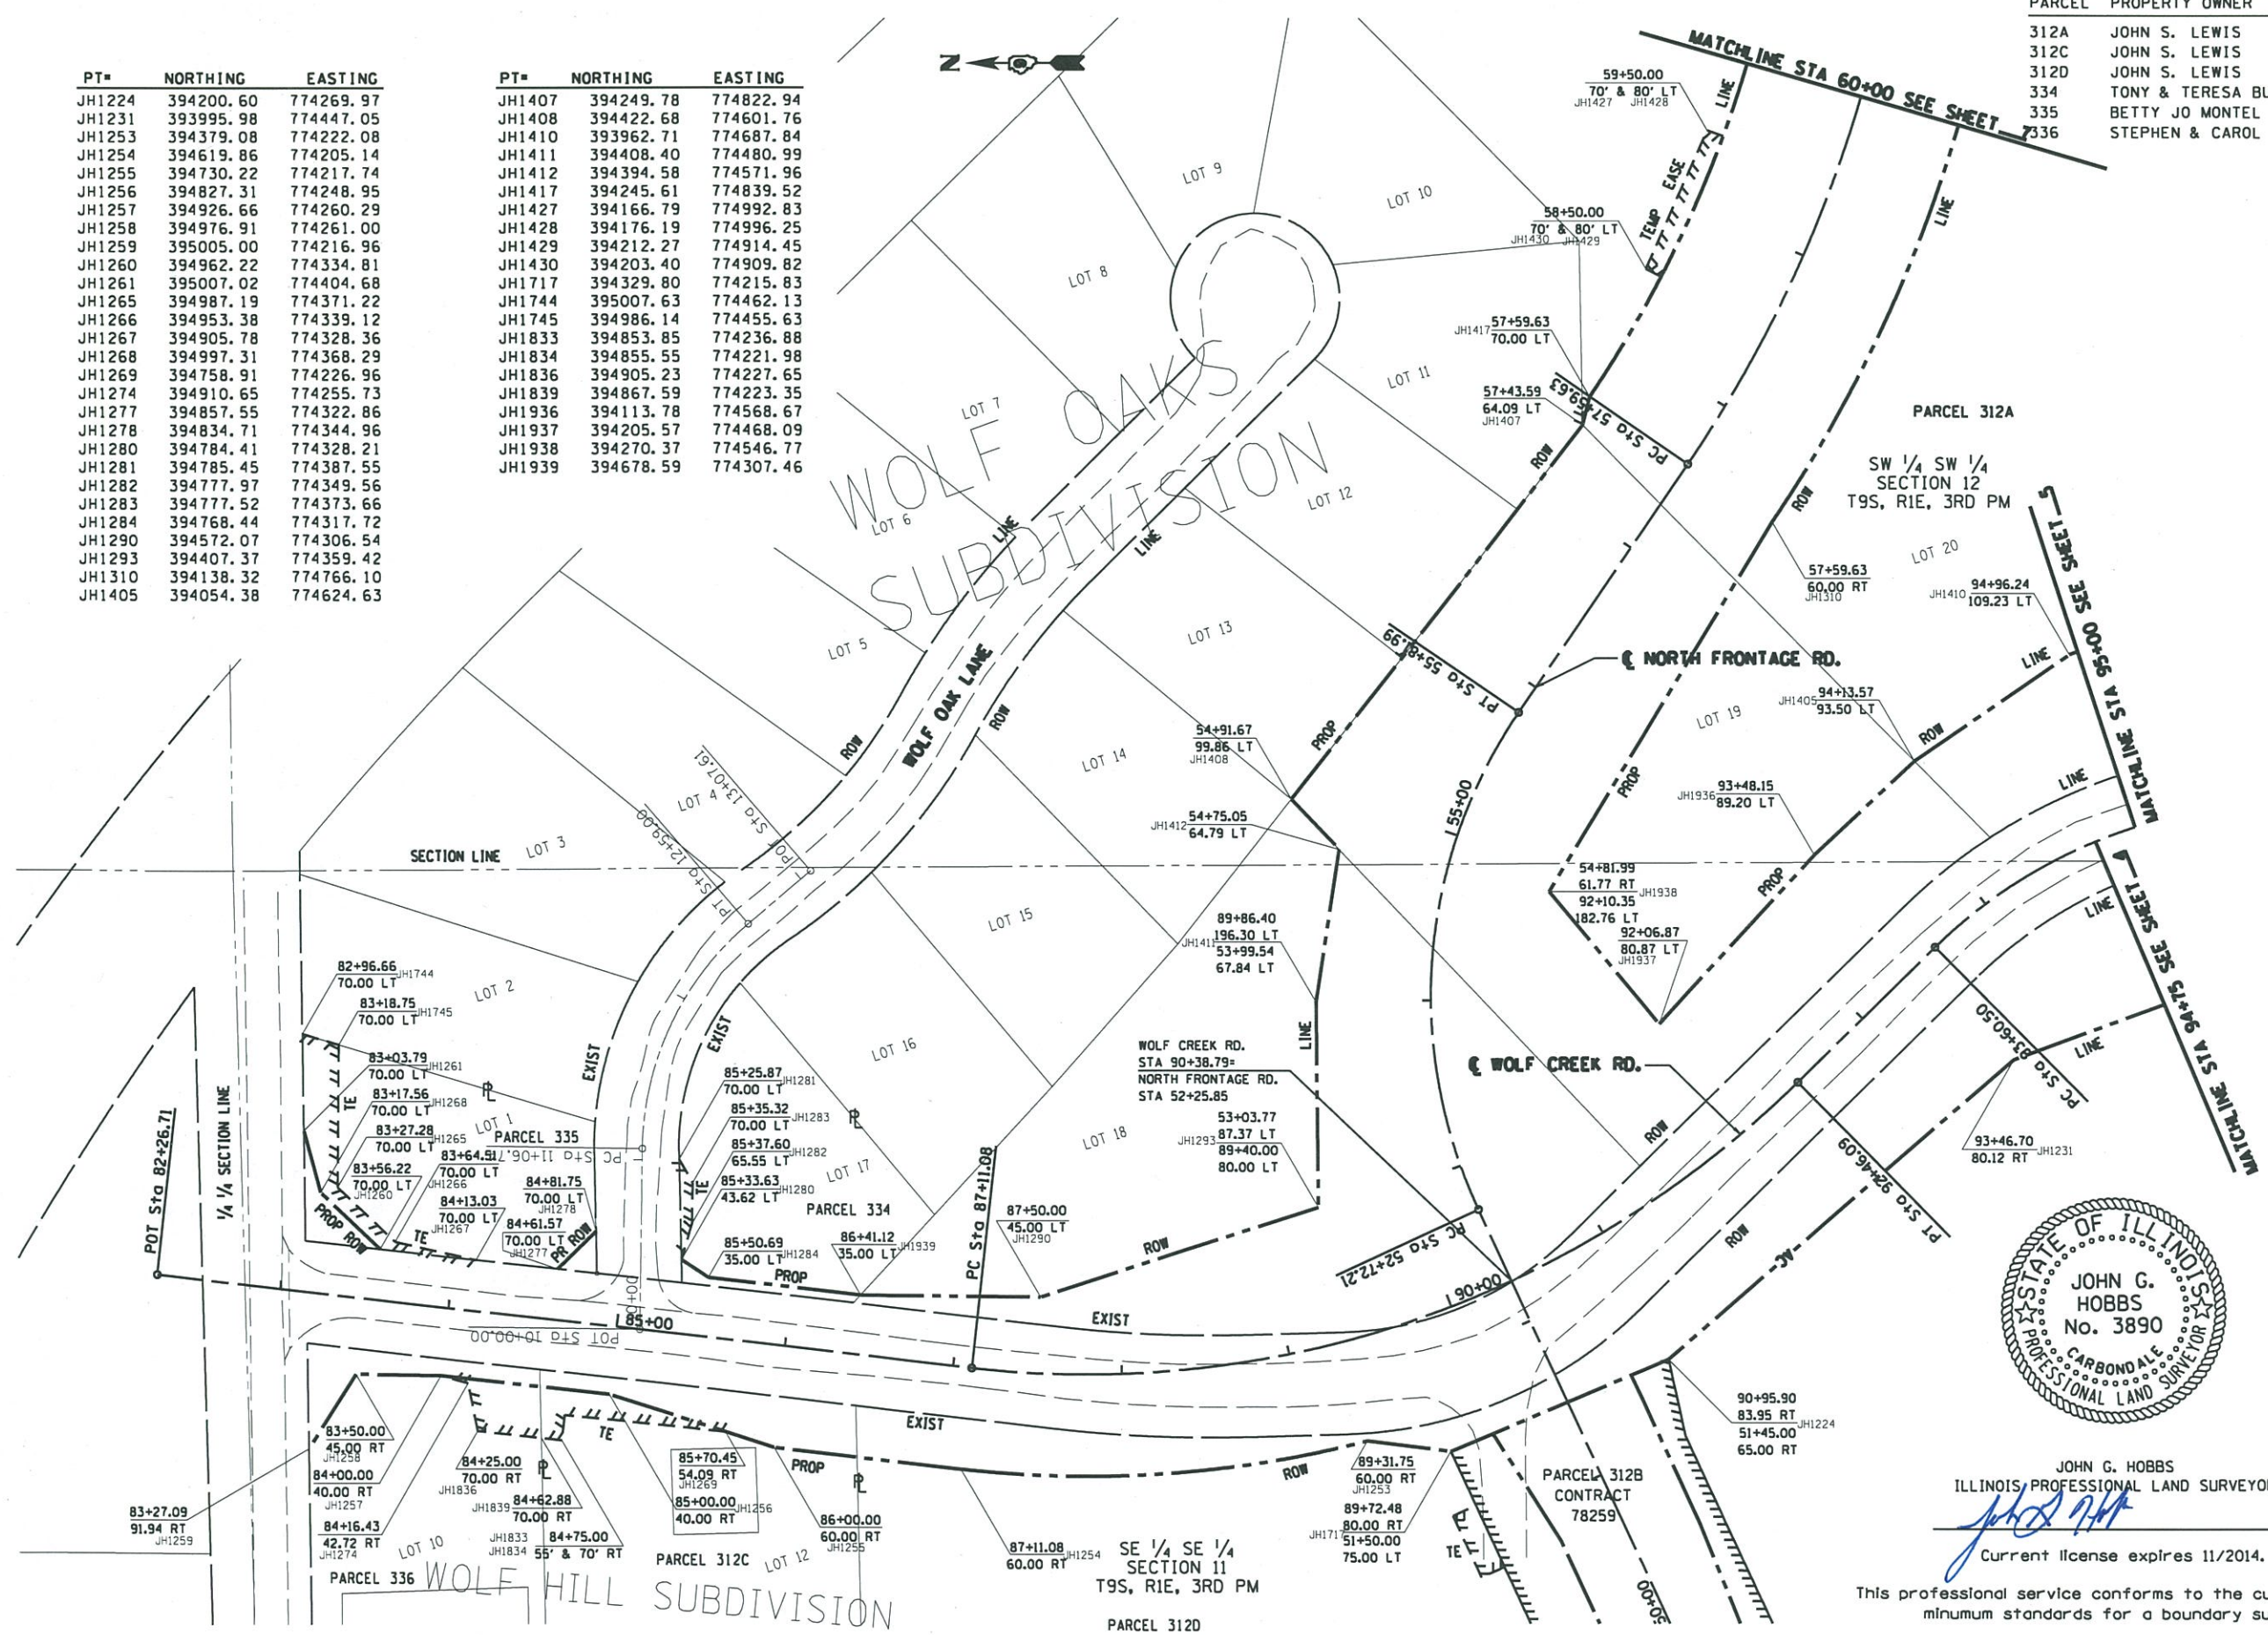

JOHN G. HOBBS
ILLINOIS PROFESSIONAL LAND SURVEYOR
Current license expires 11/2014.

This professional service conforms to the current Illinois minimum standards for a boundary survey.

FILE NAME =	USER NAME = hobbsjg	DESIGNED -	REVISED -	STATE OF ILLINOIS DEPARTMENT OF TRANSPORTATION	RIGHT OF WAY PLANS WOLF CREEK RD./NORTH FRONTAGE RD.	F.A. RTE.	SECTION	COUNTY	TOTAL SHEETS	SHEET NO.	
at:\pw\work\p\widet\hobbsjg\d\8126271-2014-3-sh-78221.dgn	PLOT SCALE = 100.0000' / in.	DRAWN -	REVISED -			IL 13	(1-31R-2,N-4,TS-4,HBK-1	WILLIAMSON	733	266	
SMODELNAME\$	PLOT DATE = 12/26/2013	CHECKED -	REVISED -			SCALE: 1" = 100'	SHEET 6 OF 16 SHEETS	STA. 82+50.00 TO STA. 95+00.00	CONTRACT NO. 78221		
		DATE -	REVISED -			ILLINOIS FED. AID PROJECT					