


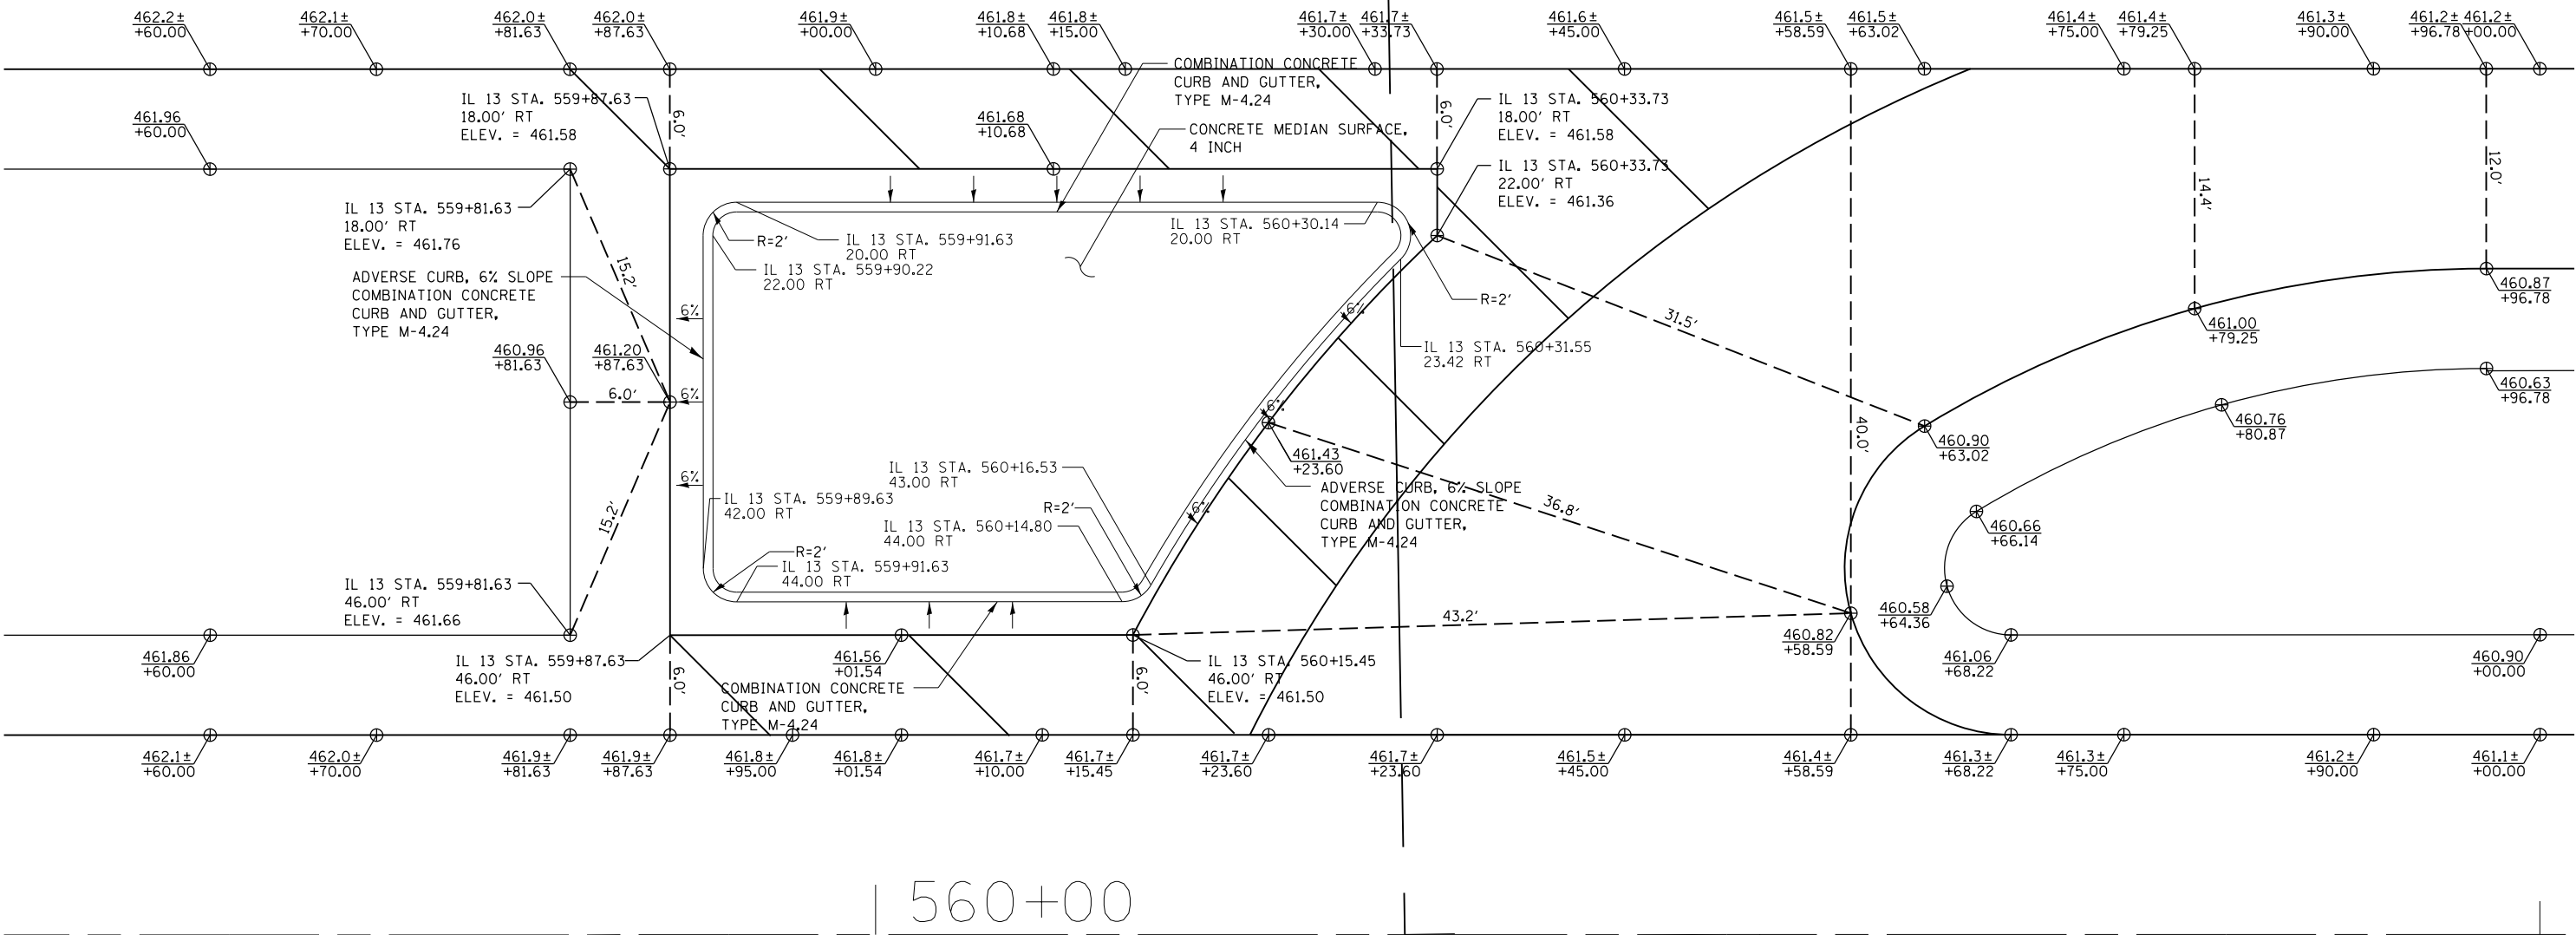

SAMUEL ROAD NORTH

IL 13 WB | 560+00



IL 13 EB | 560+00

- NOTES:
- ELEVATIONS GIVEN ARE AT THE EDGE OF PAVEMENT, UNLESS OTHERWISE INDICATED.
 - STATION OFFSET CALLOUTS FOR ALL IL 13 LOCATION USE IL 13 WB ALIGNMENT.

LEGEND	
⊕	SPOT ELEVATION LOCATION



FILE NAME =	USER NAME = sUSER*	DESIGNED - KN	REVISED -	STATE OF ILLINOIS DEPARTMENT OF TRANSPORTATION	INTERSECTION DETAILS IL 13 AND SAMUEL ROAD MEDIAN CROSSOVER	F.A.P. RTE.	SECTION	COUNTY	TOTAL SHEETS	SHEET NO.
ci:\pwork\pwork\lavenderba\d0363618\078221-sht-intersec-06.dgn		DRAWN - AS	REVISED -			331	(1-3)R-2, N-4, TS-4, HBK-1	WILLIAMSON	733	282
PLOT SCALE = 10.0000' / in.		CHECKED -	REVISED -			DRAWING NO. ID-06		CONTRACT NO. 78221		
PLOT DATE = 1/31/2014		DATE -	REVISED -			SCALE:	SHEET NO. 6 OF 30 SHEETS	STA.	TO STA.	ILLINOIS FED. AID PROJECT