
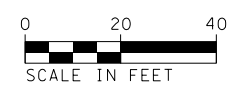


LEGEND	
⊕	SPOT ELEVATION LOCATION

- NOTES:
- ELEVATIONS GIVEN ARE AT THE EDGE OF PAVEMENT, UNLESS OTHERWISE INDICATED.
 - FOR SUPERELEVATION INFORMATION, SEE SUPERELEVATION DETAILS.
 - FOR ALIGNMENT CURVE DATA, SEE ALIGNMENT, TIES, AND BENCHMARK SHEETS.
 - CONTRACTOR SHALL VERIFY EXISTING ELEVATIONS AND RECEIVE APPROVAL FROM ENGINEER PRIOR TO BEGINNING WORK.
 - STATIONS NOTED INSIDE RAMP TERMINAL ARE ON EVEN MAINLINE STATIONING. OUTSIDE OF RAMP TERMINAL STATIONS NOTED ARE ON EVEN RAMP STATIONING.
 - STATION OFFSET CALLOUTS FOR IL 13 LOCATIONS USE IL 13 WB ALIGNMENT.

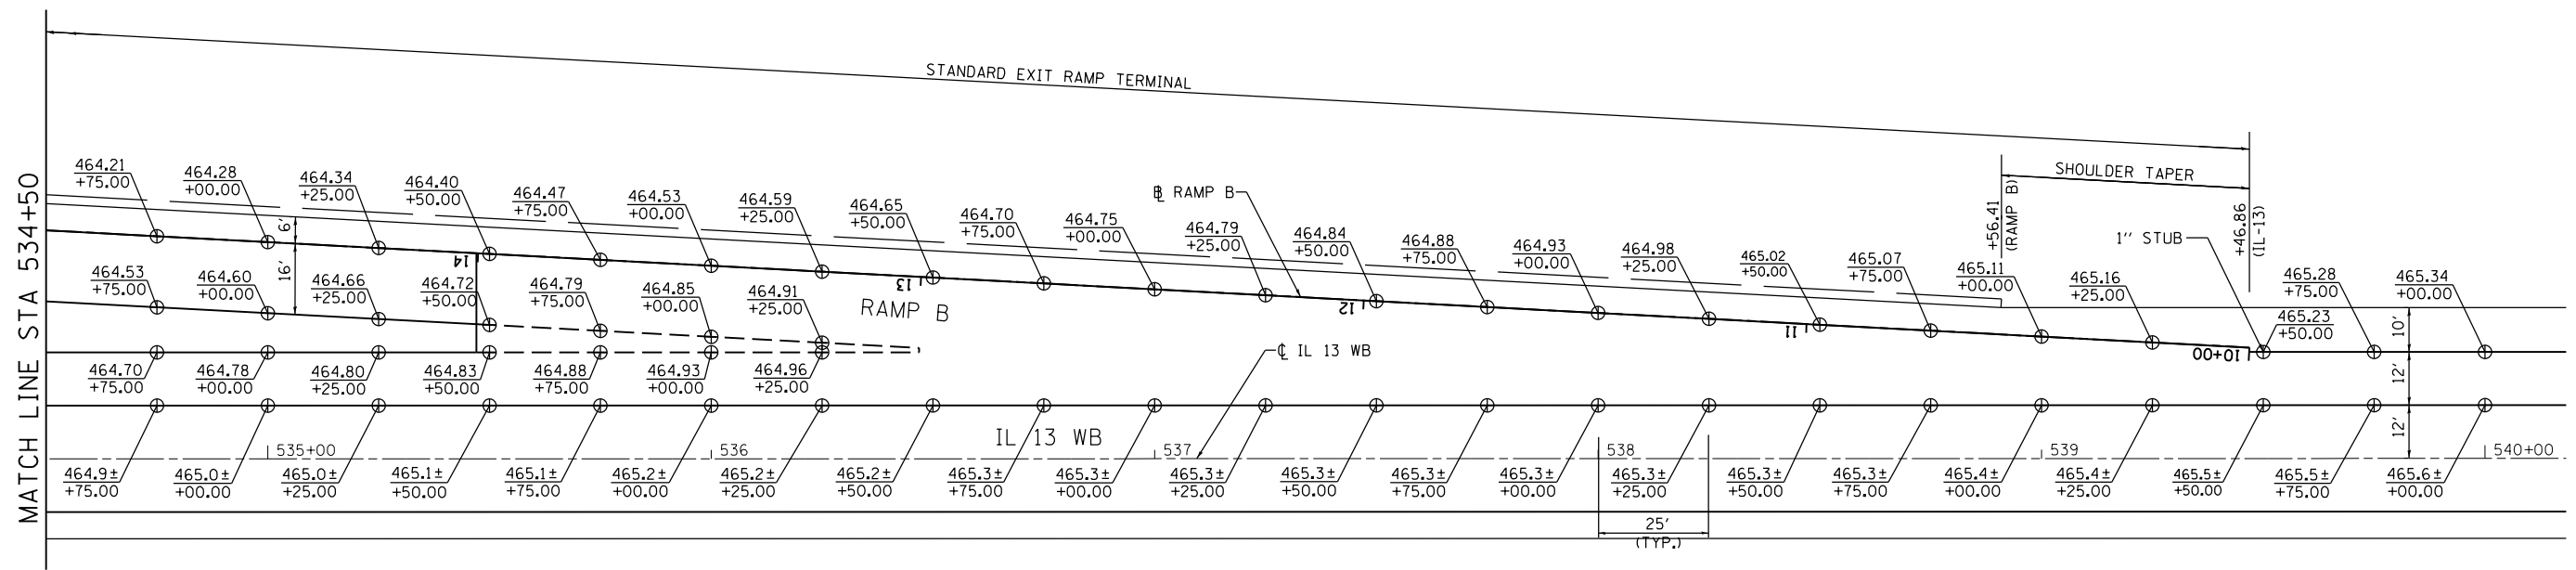

FILE NAME =	USER NAME = #USER#	DESIGNED - KN	REVISED -	STATE OF ILLINOIS DEPARTMENT OF TRANSPORTATION	INTERSECTION DETAILS IL 13 AND RAMP B	F.A.P. RTE.	SECTION	COUNTY	TOTAL SHEETS	SHEET NO.
c:\pwork\pwork\lenderbo\0363618\078221-sht-intersec-10.dgn		DRAWN - AS	REVISED -			331	(1)-31R-2, N-4, TS-4, HBK-1	WILLIAMSON	733	286
		CHECKED -	REVISED -			DRAWING NO.	ID-10	CONTRACT NO. 78221		
		DATE -	REVISED -			ILLINOIS FED. AID PROJECT				
SCALE:						SHEET NO. 10 OF 30 SHEETS		STA.		TO STA.