



NOTES:

1. ELEVATIONS GIVEN ARE AT THE EDGE OF PAVEMENT, UNLESS OTHERWISE INDICATED.

 

LEGEND	
⊕	SPOT ELEVATION LOCATION

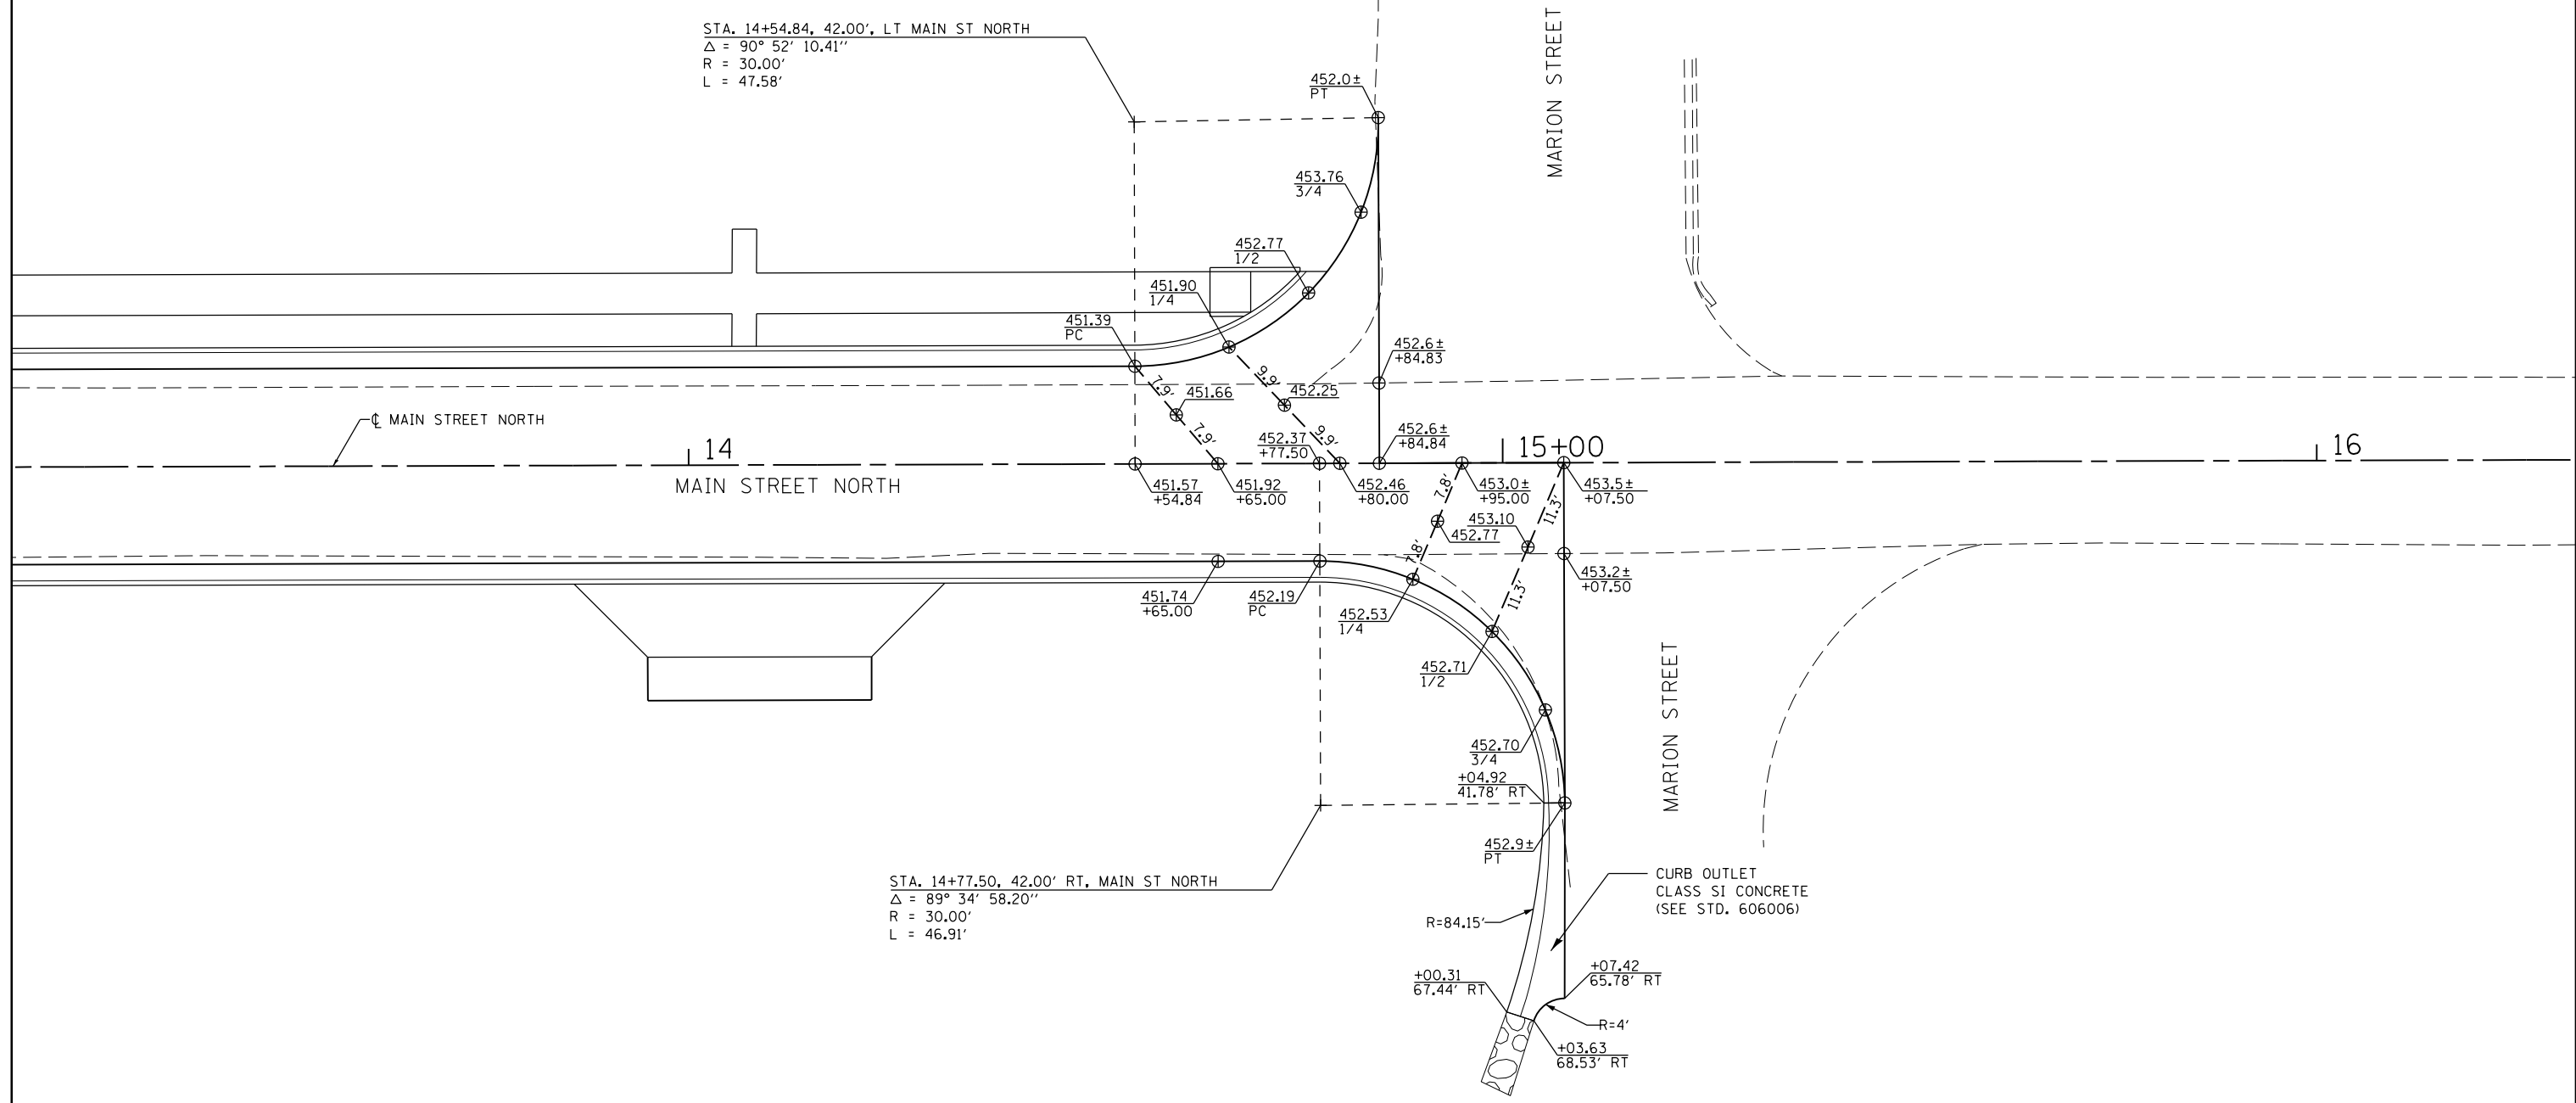

FILE NAME =	USER NAME = \$USER\$	DESIGNED - KN	REVISED -
ct:\pw\work\p\dot\lavenderba\d0363618\078221-sht-intersec-26.dgn		DRAWN - AS	REVISED -
PLOT SCALE = 20.0000' / in.		CHECKED -	REVISED -
PLOT DATE = 1/31/2014		DATE -	REVISED -

STATE OF ILLINOIS
DEPARTMENT OF TRANSPORTATION

INTERSECTION DETAILS
MAIN STREET NORTH AND MARION STREET

SCALE: SHEET NO. 26 OF 30 SHEETS STA. TO STA.

F.A.P. RTE.	SECTION	COUNTY	TOTAL SHEETS	SHEET NO.
331	(1-3)R-2, N-4, TS-4, HBK-1	WILLIAMSON	733	302
DRAWING NO. ID-26		CONTRACT NO. 78221		
ILLINOIS FED. AID PROJECT				