


**WOLF CREEK RD BRIDGE APPROACH**

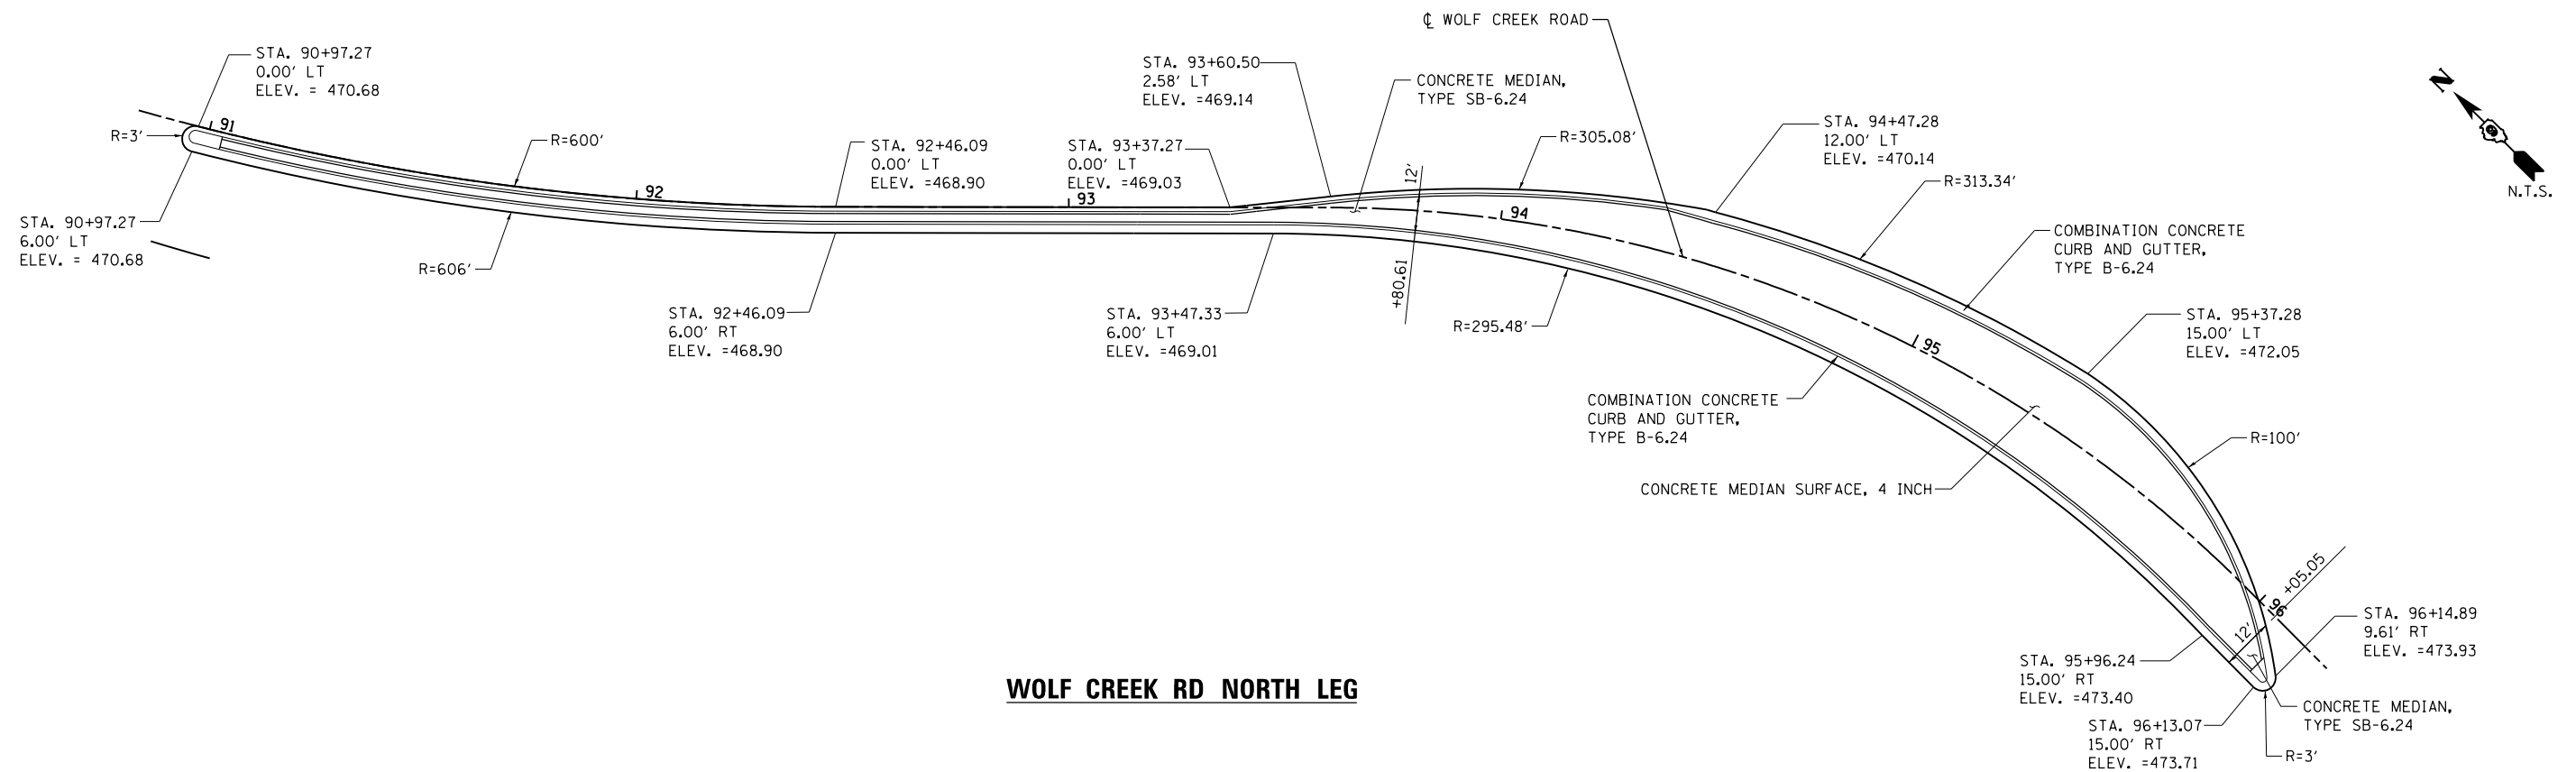

**WOLF CREEK RD NORTH LEG**

FILE NAME =	USER NAME = \$USER\$	DESIGNED - KN	REVISED -	<b>STATE OF ILLINOIS DEPARTMENT OF TRANSPORTATION</b>	<b>INTERSECTION DETAILS ISLAND, MEDIAN AND NOSE GEOMETRICS</b>		F.A.P. RTE.	SECTION	COUNTY	TOTAL SHEETS	SHEET NO.	
et:\pwork\pwork\lavenderba\d0363618\0978221-sht-intersec-29.dgn		DRAWN - AS	REVISED -		SCALE:	SHEET NO. 29 OF 30 SHEETS	STA.	TO STA.	331 (1-3)R-2, N-4, TS-4, HBK-1	WILLIAMSON	733	305
	PLOT SCALE = 40.0000' / in.	CHECKED -	REVISED -						DRAWING NO. ID-29	CONTRACT NO. 78221		
	PLOT DATE = 1/31/2014	DATE -	REVISED -						ILLINOIS FED. AID PROJECT			