


**ELEVATION**

**TOTAL BILL OF MATERIAL**

ITEM	UNIT	TOTAL
PRECAST ORN. CENTER PILASTER	EACH	2
PRECAST ORN. CORNER PILASTER	EACH	4

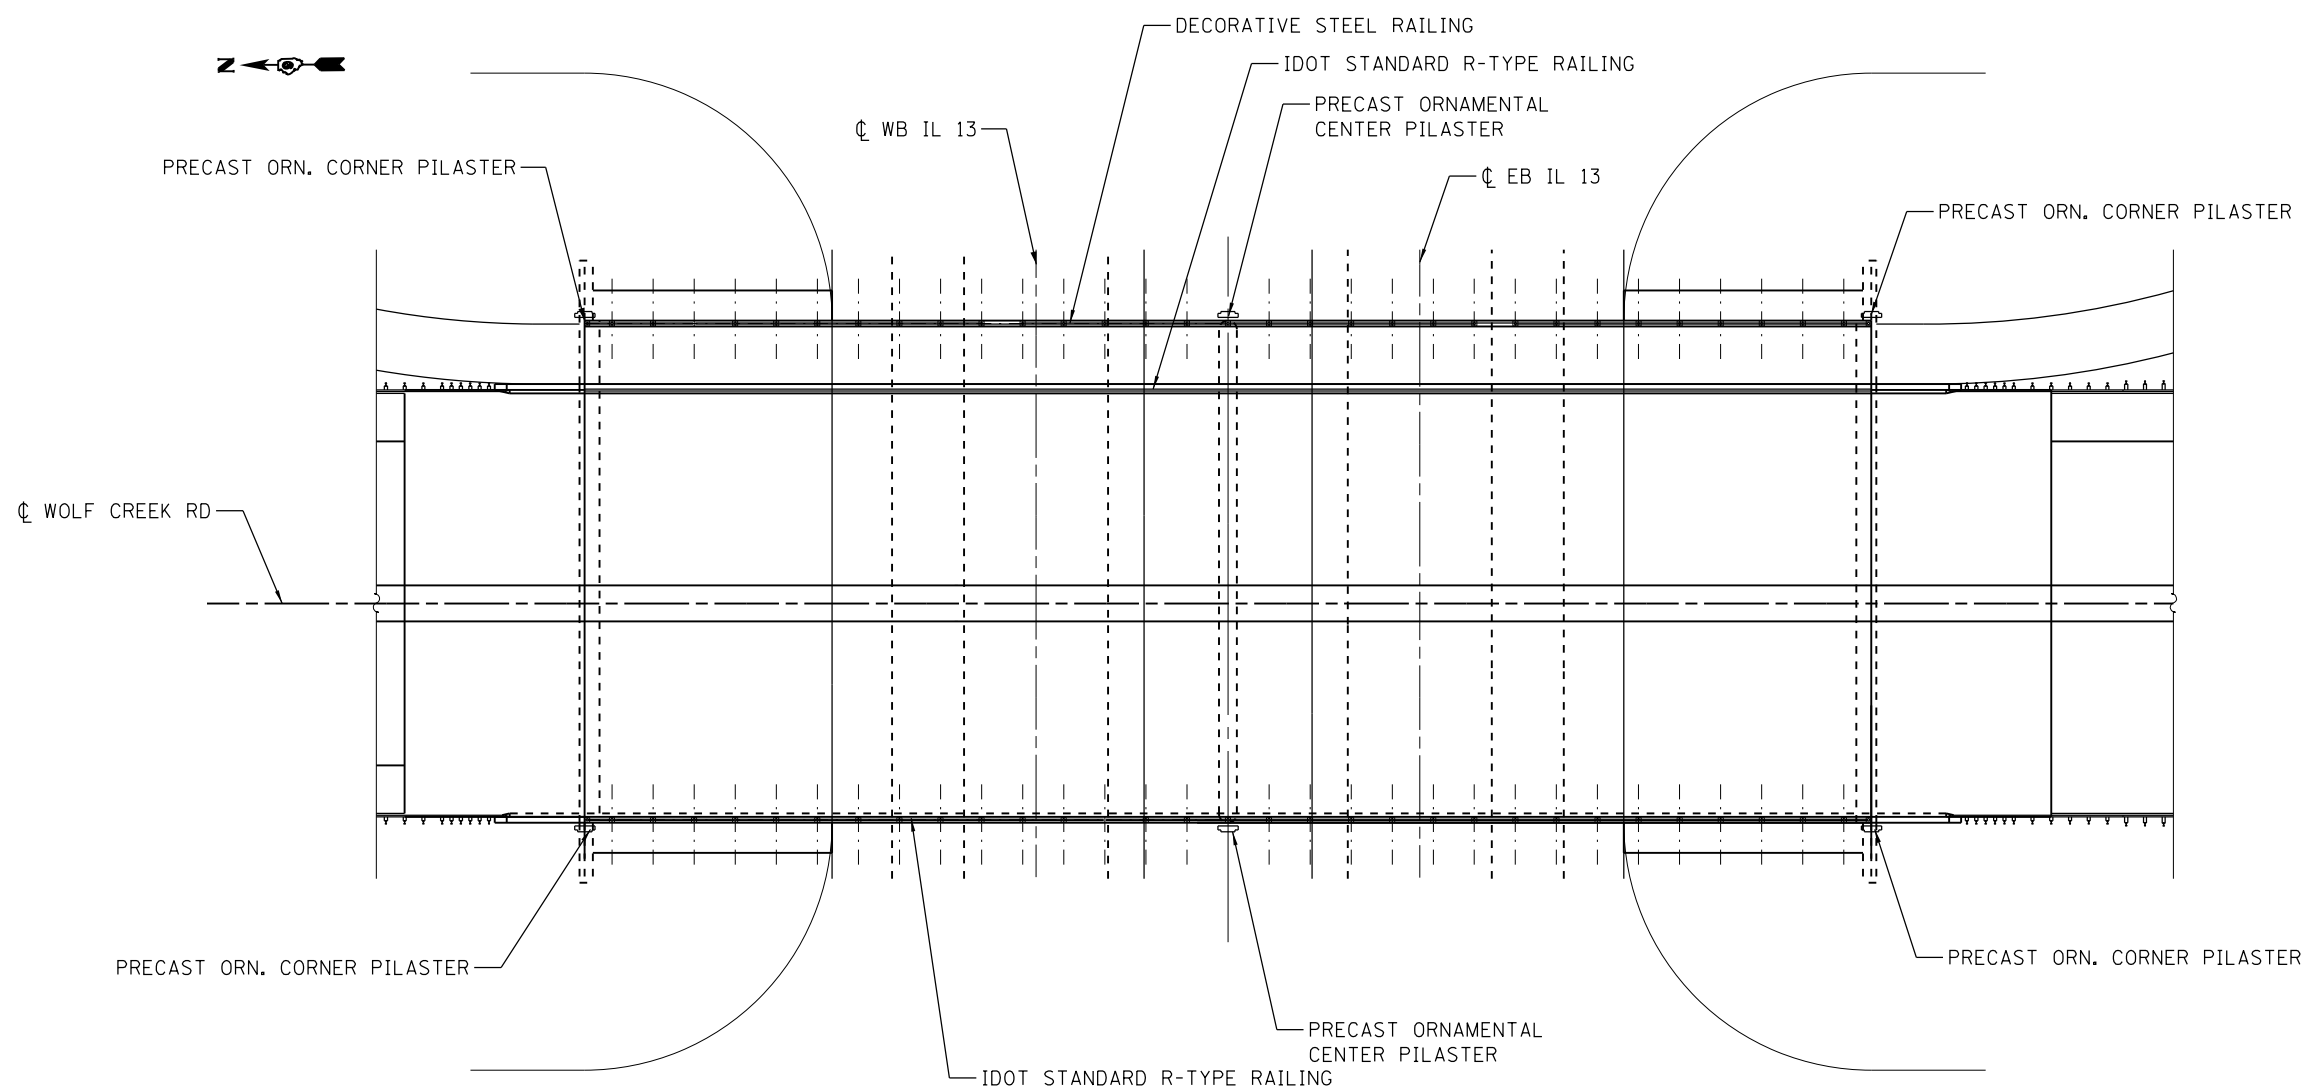

**PLAN**

**NOTES:**

- FOR ADDITIONAL BRIDGE DETAILS, SEE GENERAL BRIDGE PLANS.
- PRECAST ORN. PILASTERS ARE DETAILED ON DRAWING RD-05 AND BR-25.

FILE NAME =	USER NAME = colemm	DESIGNED - KN	REVISED -
ct:\pw\work\p\idot\colemm\d0363618\0978211-sht-details-rd-04.dgn		DRAWN - AS	REVISED -
	PLOT SCALE = 32.0000' / in.	CHECKED -	REVISED -
	PLOT DATE = 2/27/2014	DATE -	REVISED -

**STATE OF ILLINOIS  
DEPARTMENT OF TRANSPORTATION**

**ROADWAY DETAILS  
ORNAMENTAL PRECAST PILASTER**

SCALE: SHEET NO. 4 OF 6 SHEETS STA. TO STA.

F.A.P. RTE.	SECTION	COUNTY	TOTAL SHEETS	SHEET NO.
331	(1-3)R-2, N-4, TS-4, HBK-1	WILLIAMSON	733	390
DRAWING NO. RD-04		CONTRACT NO. 78221		
ILLINOIS FED. AID PROJECT				