


DATE	
BY	
FINAL SURVEY	SURVEYED
NOTE BOOK	PLOTTED
NO.	AREAS CHECKED

DATE	
BY	
ORIGINAL SURVEY	SURVEYED
NOTE BOOK	PLOTTED
NO.	AREAS CHECKED

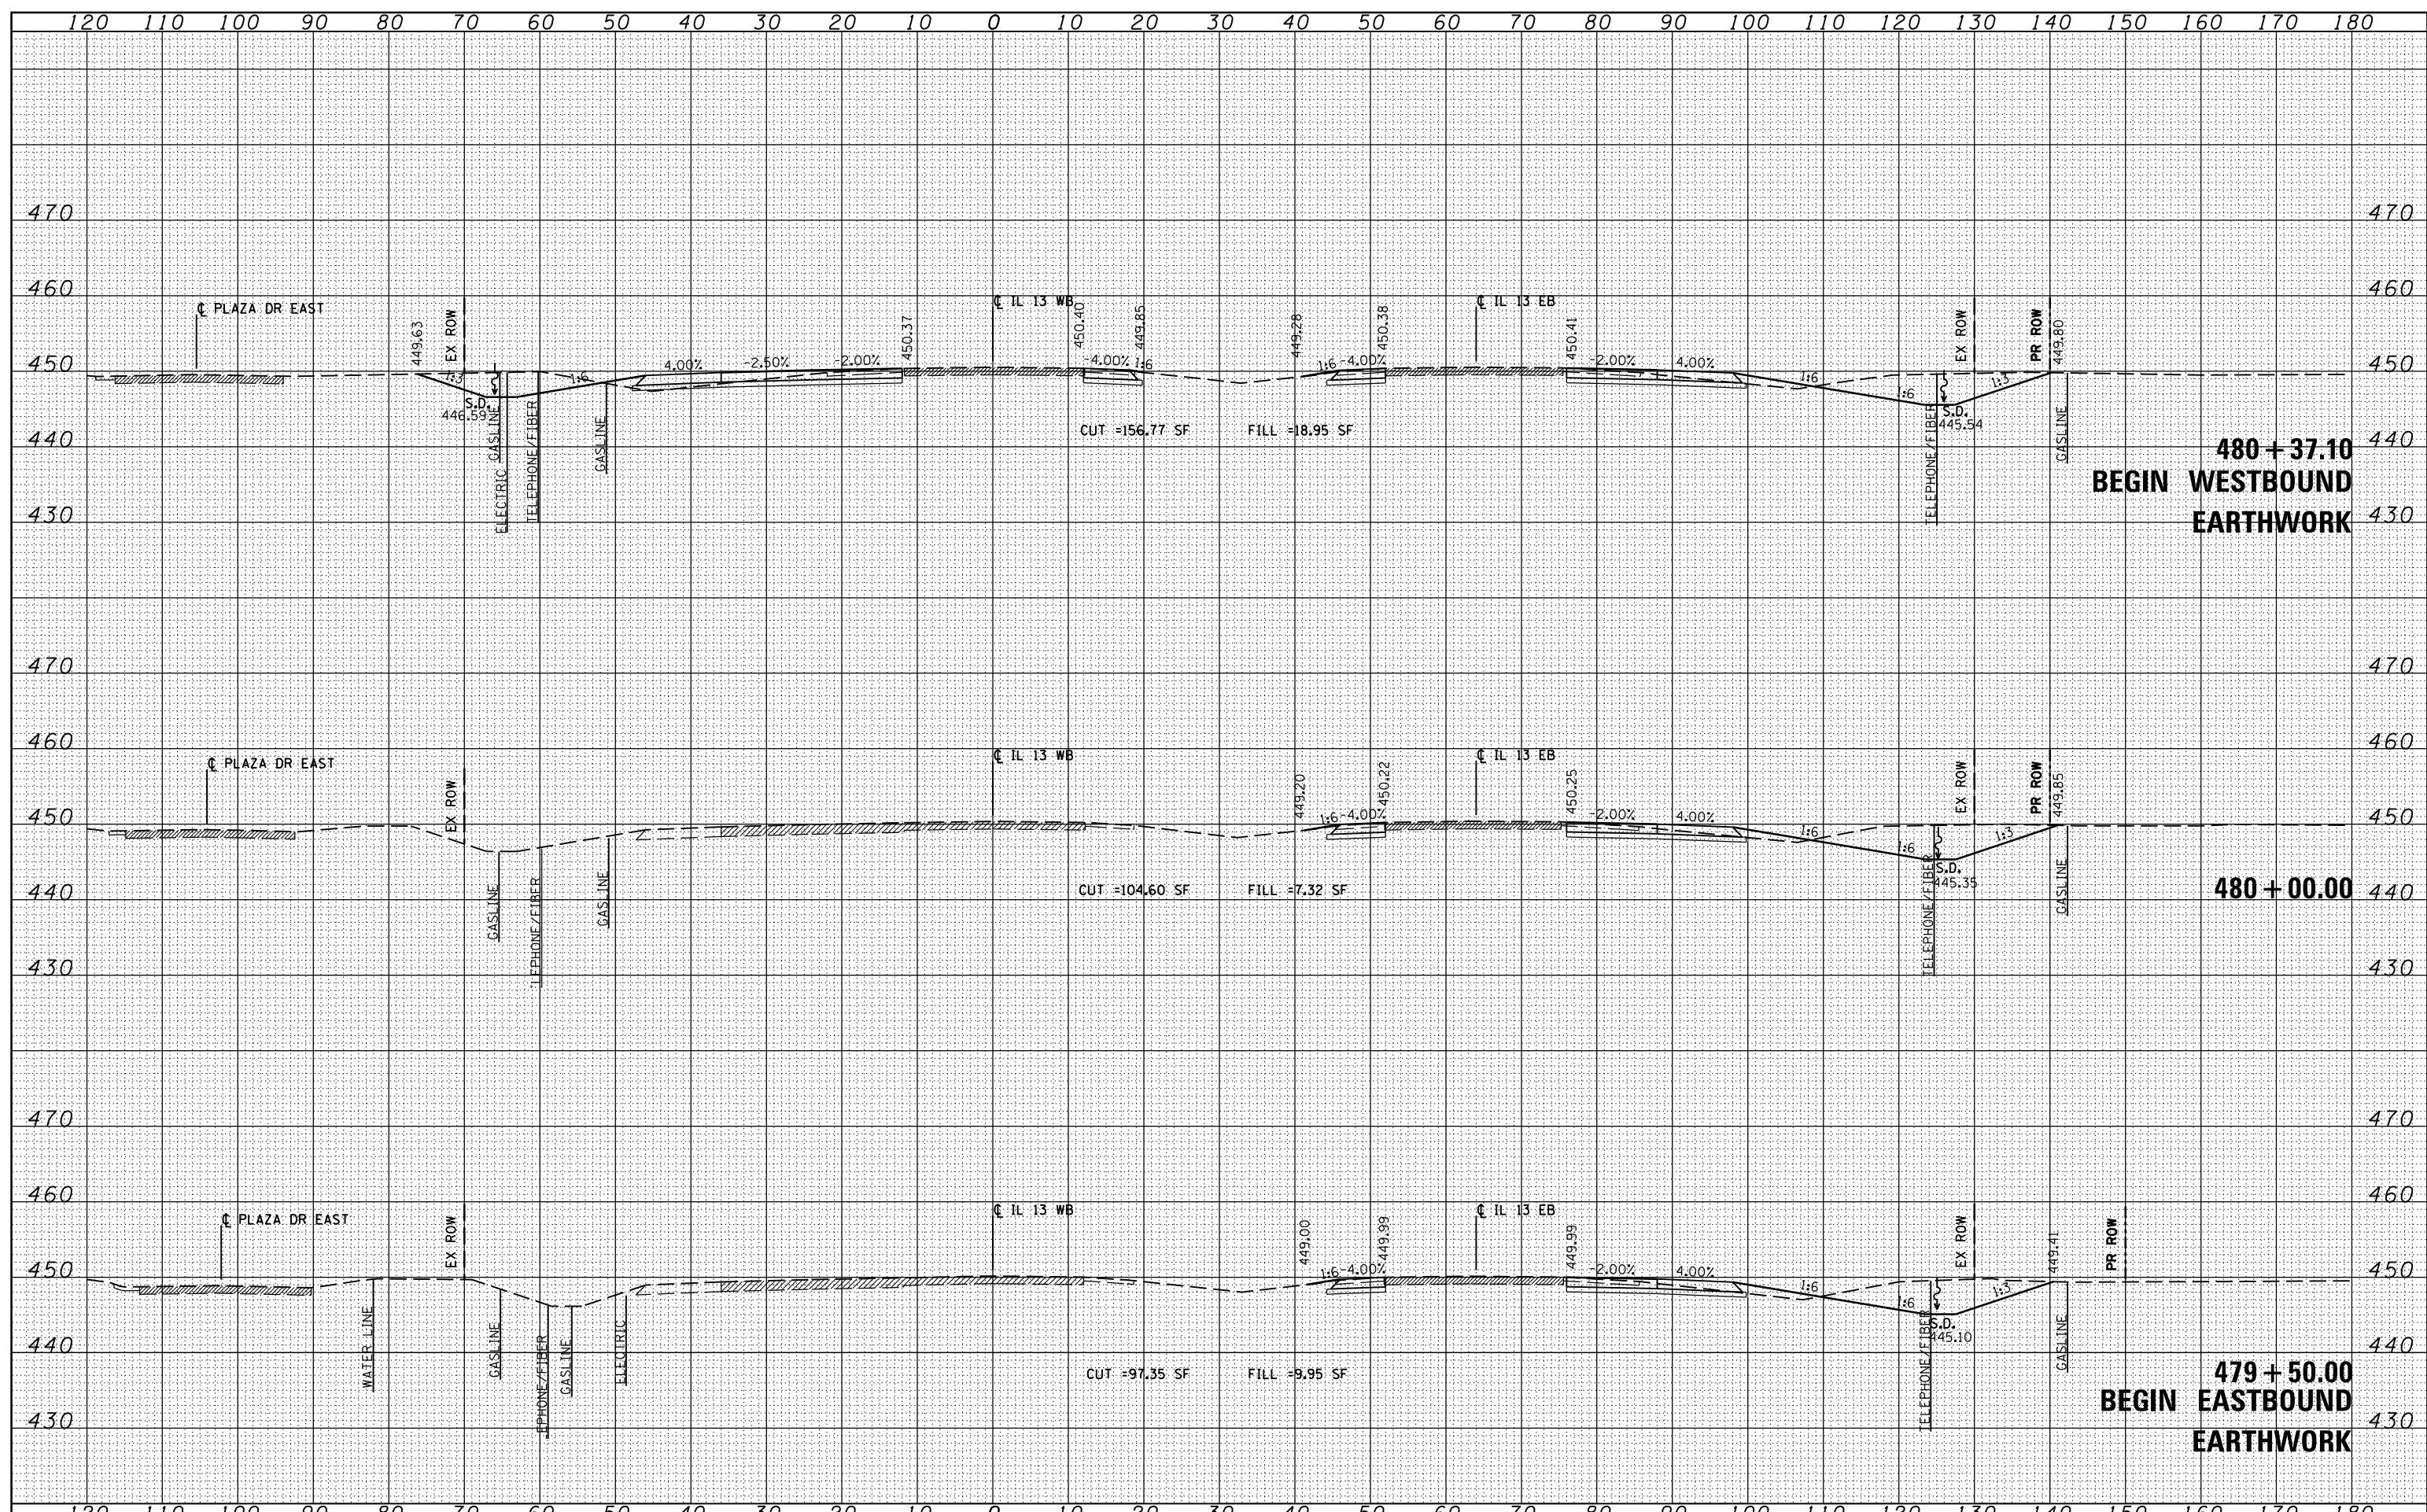

**480 + 37.10  
BEGIN WESTBOUND  
EARTHWORK**

**480 + 00.00**

**479 + 50.00  
BEGIN EASTBOUND  
EARTHWORK**

FILE NAME = c:\pwork\pwork\lavenderba\0363618\0978221-ht-wsht-IL13.dgn

USER NAME = \$USER\$  
DESIGNED - KN  
DRAWN - AS  
CHECKED -  
DATE -

REVISIONS:  
REVISION NO. | DESCRIPTION  
- | -  
- | -  
- | -  
- | -

**STATE OF ILLINOIS  
DEPARTMENT OF TRANSPORTATION**

**PROPOSED CROSS SECTIONS  
ILLINOIS ROUTE 13**

SCALE: SHEET NO. 1 OF 84 SHEETS STA. 479+50.00 TO STA. 480+37.10

F.A.P. RTE.	SECTION	COUNTY	TOTAL SHEETS	SHEET NO.
331	(1-3)R-2, N-4, TS-4, HBK-1	WILLIAMSON	733	401
DRAWING NO. XS-001		78221		
ILLINOIS FED. AID PROJECT				