


|               |  |
|---------------|--|
| DATE          |  |
| BY            |  |
| FINAL SURVEY  |  |
| SURVEYED      |  |
| PLOTTED       |  |
| NOTE BOOK     |  |
| AREAS CHECKED |  |

|                 |  |
|-----------------|--|
| DATE            |  |
| BY              |  |
| ORIGINAL SURVEY |  |
| SURVEYED        |  |
| PLOTTED         |  |
| NOTE BOOK       |  |
| AREAS CHECKED   |  |

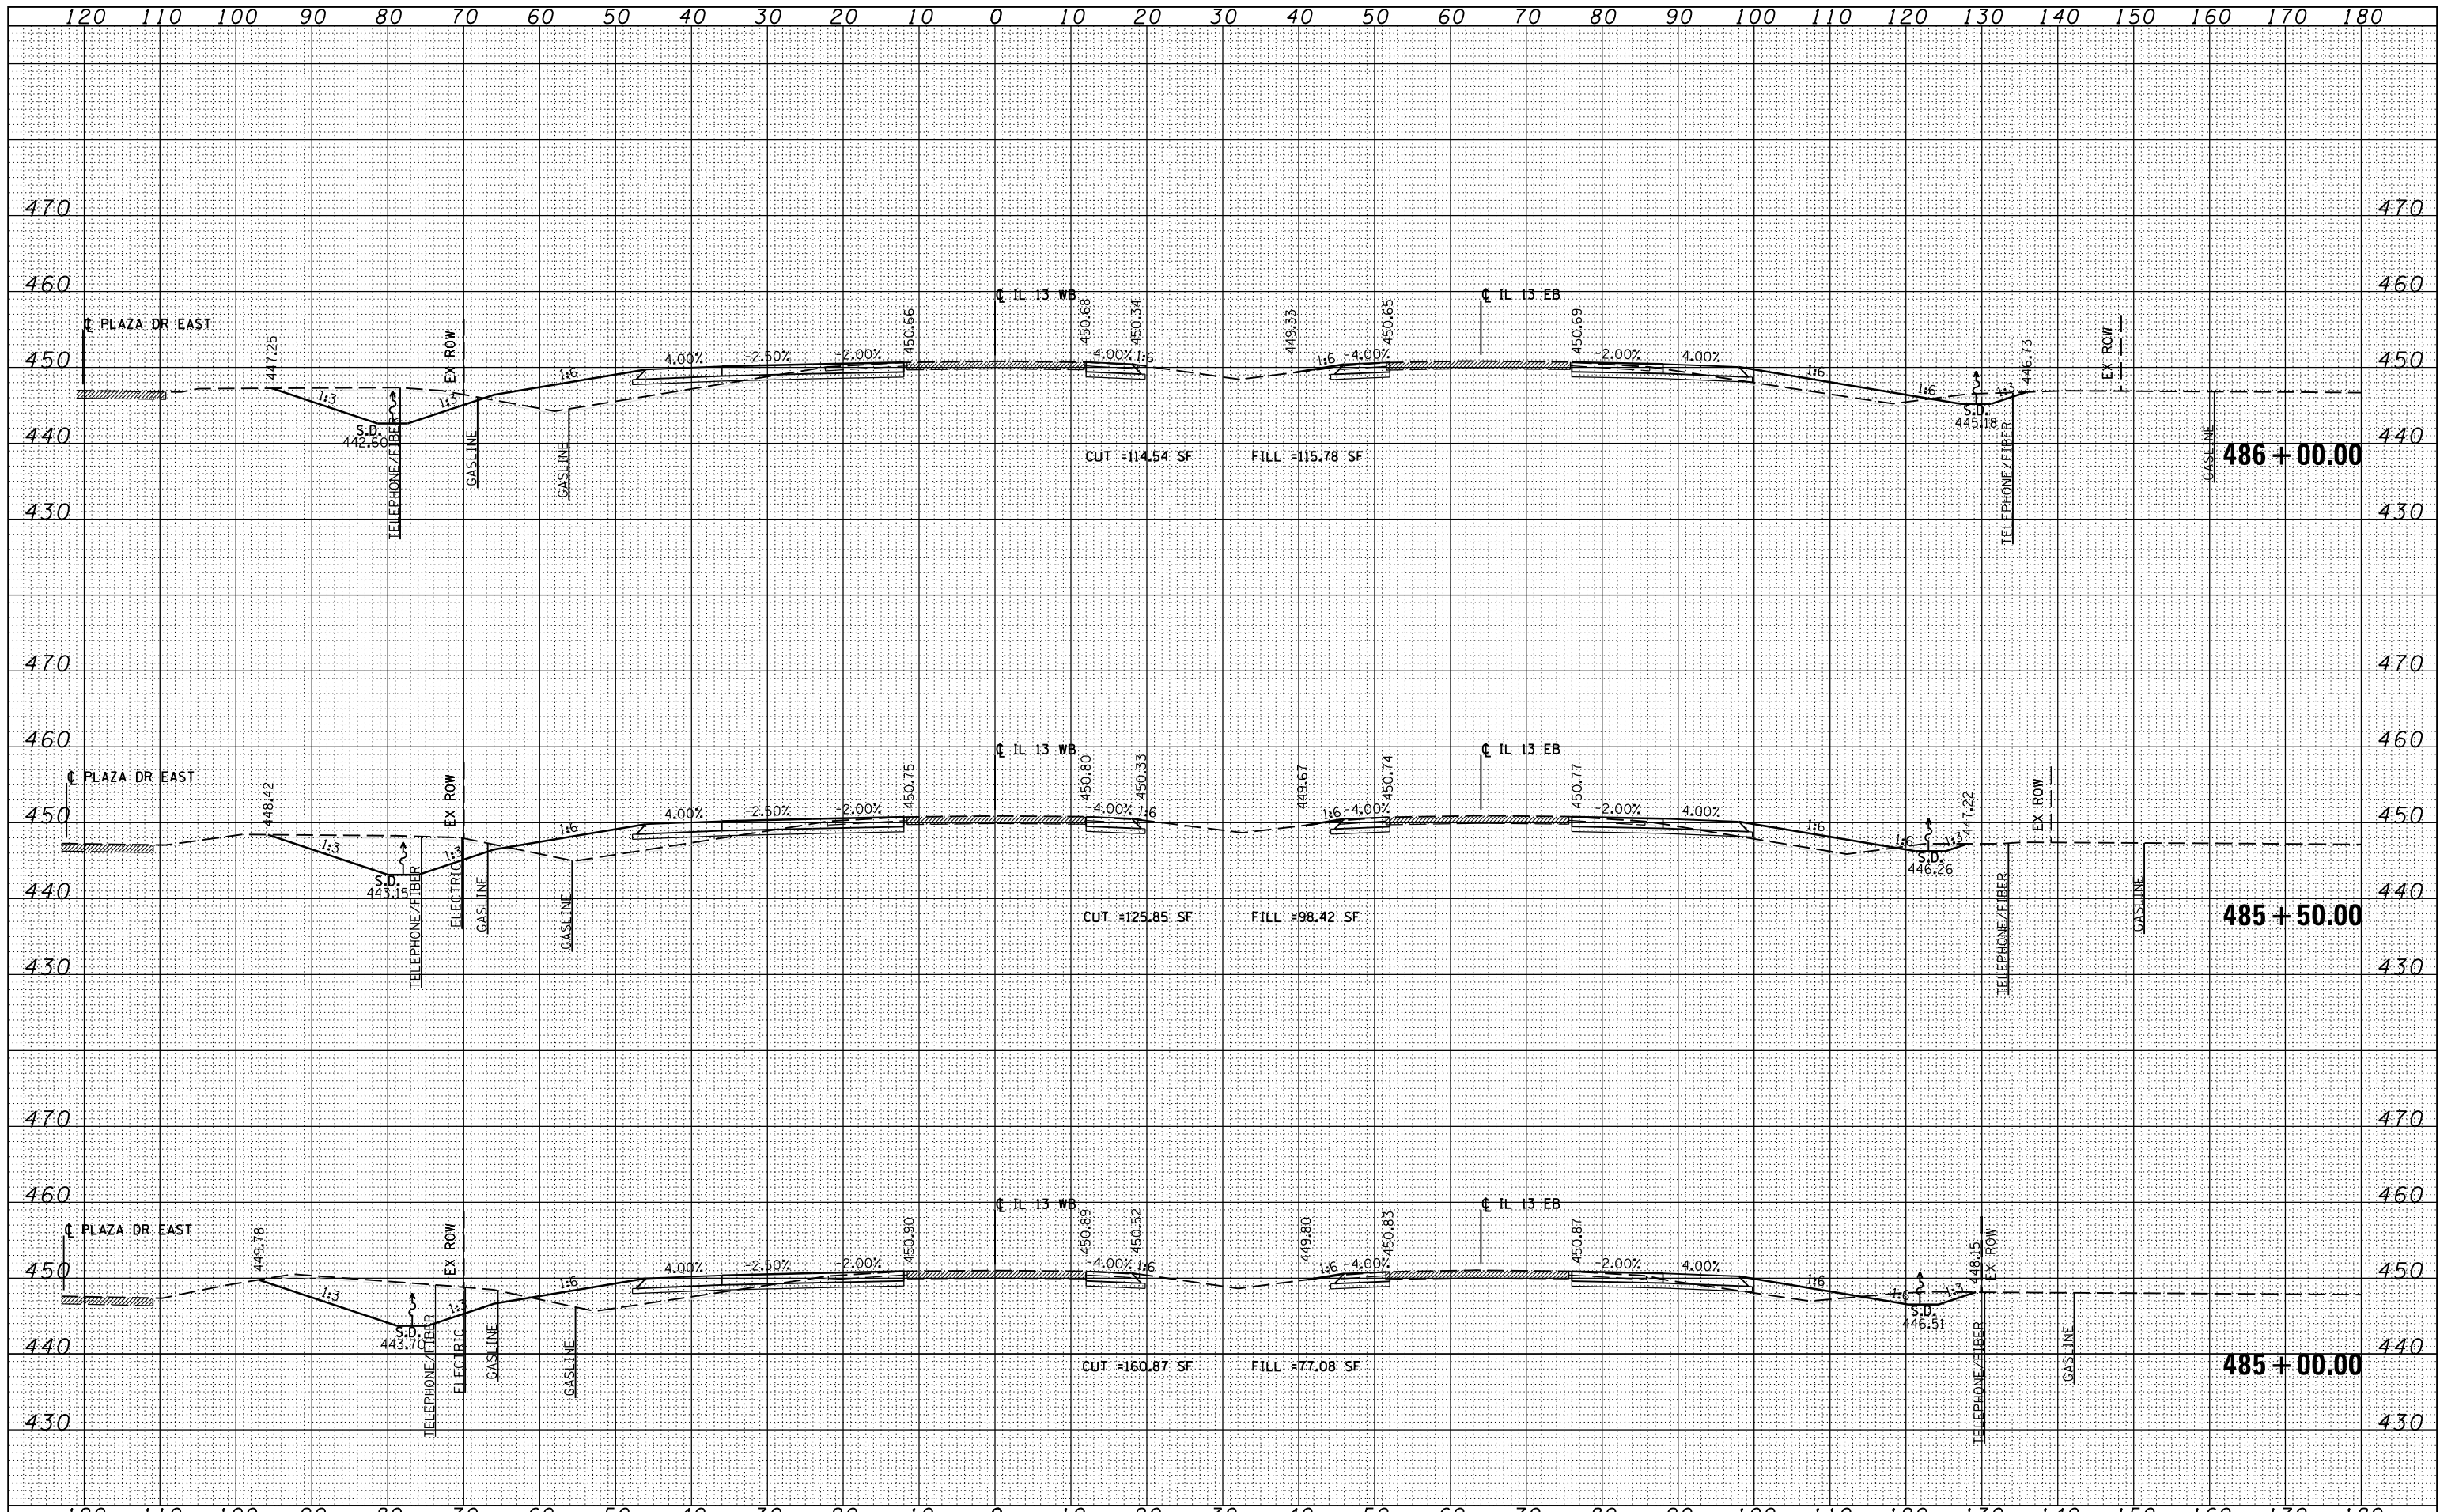

FILE NAME =  
 c:\pw\_work\p\midot\lavenderba\d0363618\0978221-ht-xssht-IL13.dgn

USER NAME = #USERS  
 PLOT SCALE = 20,0000' / 1"  
 PLOT DATE = 1/31/2014

DESIGNED - KN  
 DRAWN - AS  
 CHECKED -  
 DATE -

REVISED -  
 REVISED -  
 REVISED -  
 REVISED -

STATE OF ILLINOIS  
 DEPARTMENT OF TRANSPORTATION

PROPOSED CROSS SECTIONS  
 ILLINOIS ROUTE 13

SCALE: SHEET NO. 5 OF 84 SHEETS STA. 485+00.00 TO STA. 486+00.00

| F.A.P. RTE.               | SECTION                    | COUNTY     | TOTAL SHEETS | SHEET NO. |
|---------------------------|----------------------------|------------|--------------|-----------|
| 331                       | (1-3)R-2, N-4, TS-4, HBK-1 | WILLIAMSON | 733          | 405       |
| DRAWING NO. XS-005        |                            |            | 78221        |           |
| ILLINOIS FED. AID PROJECT |                            |            |              |           |