


DATE	
BY	
FINAL SURVEY	SURVEYED
NOTE BOOK	PLOTTED
NO.	TEMPLATE
	AREAS CHECKED

DATE	
BY	
ORIGINAL SURVEY	SURVEYED
NOTE BOOK	PLOTTED
NO.	TEMPLATE
	AREAS CHECKED

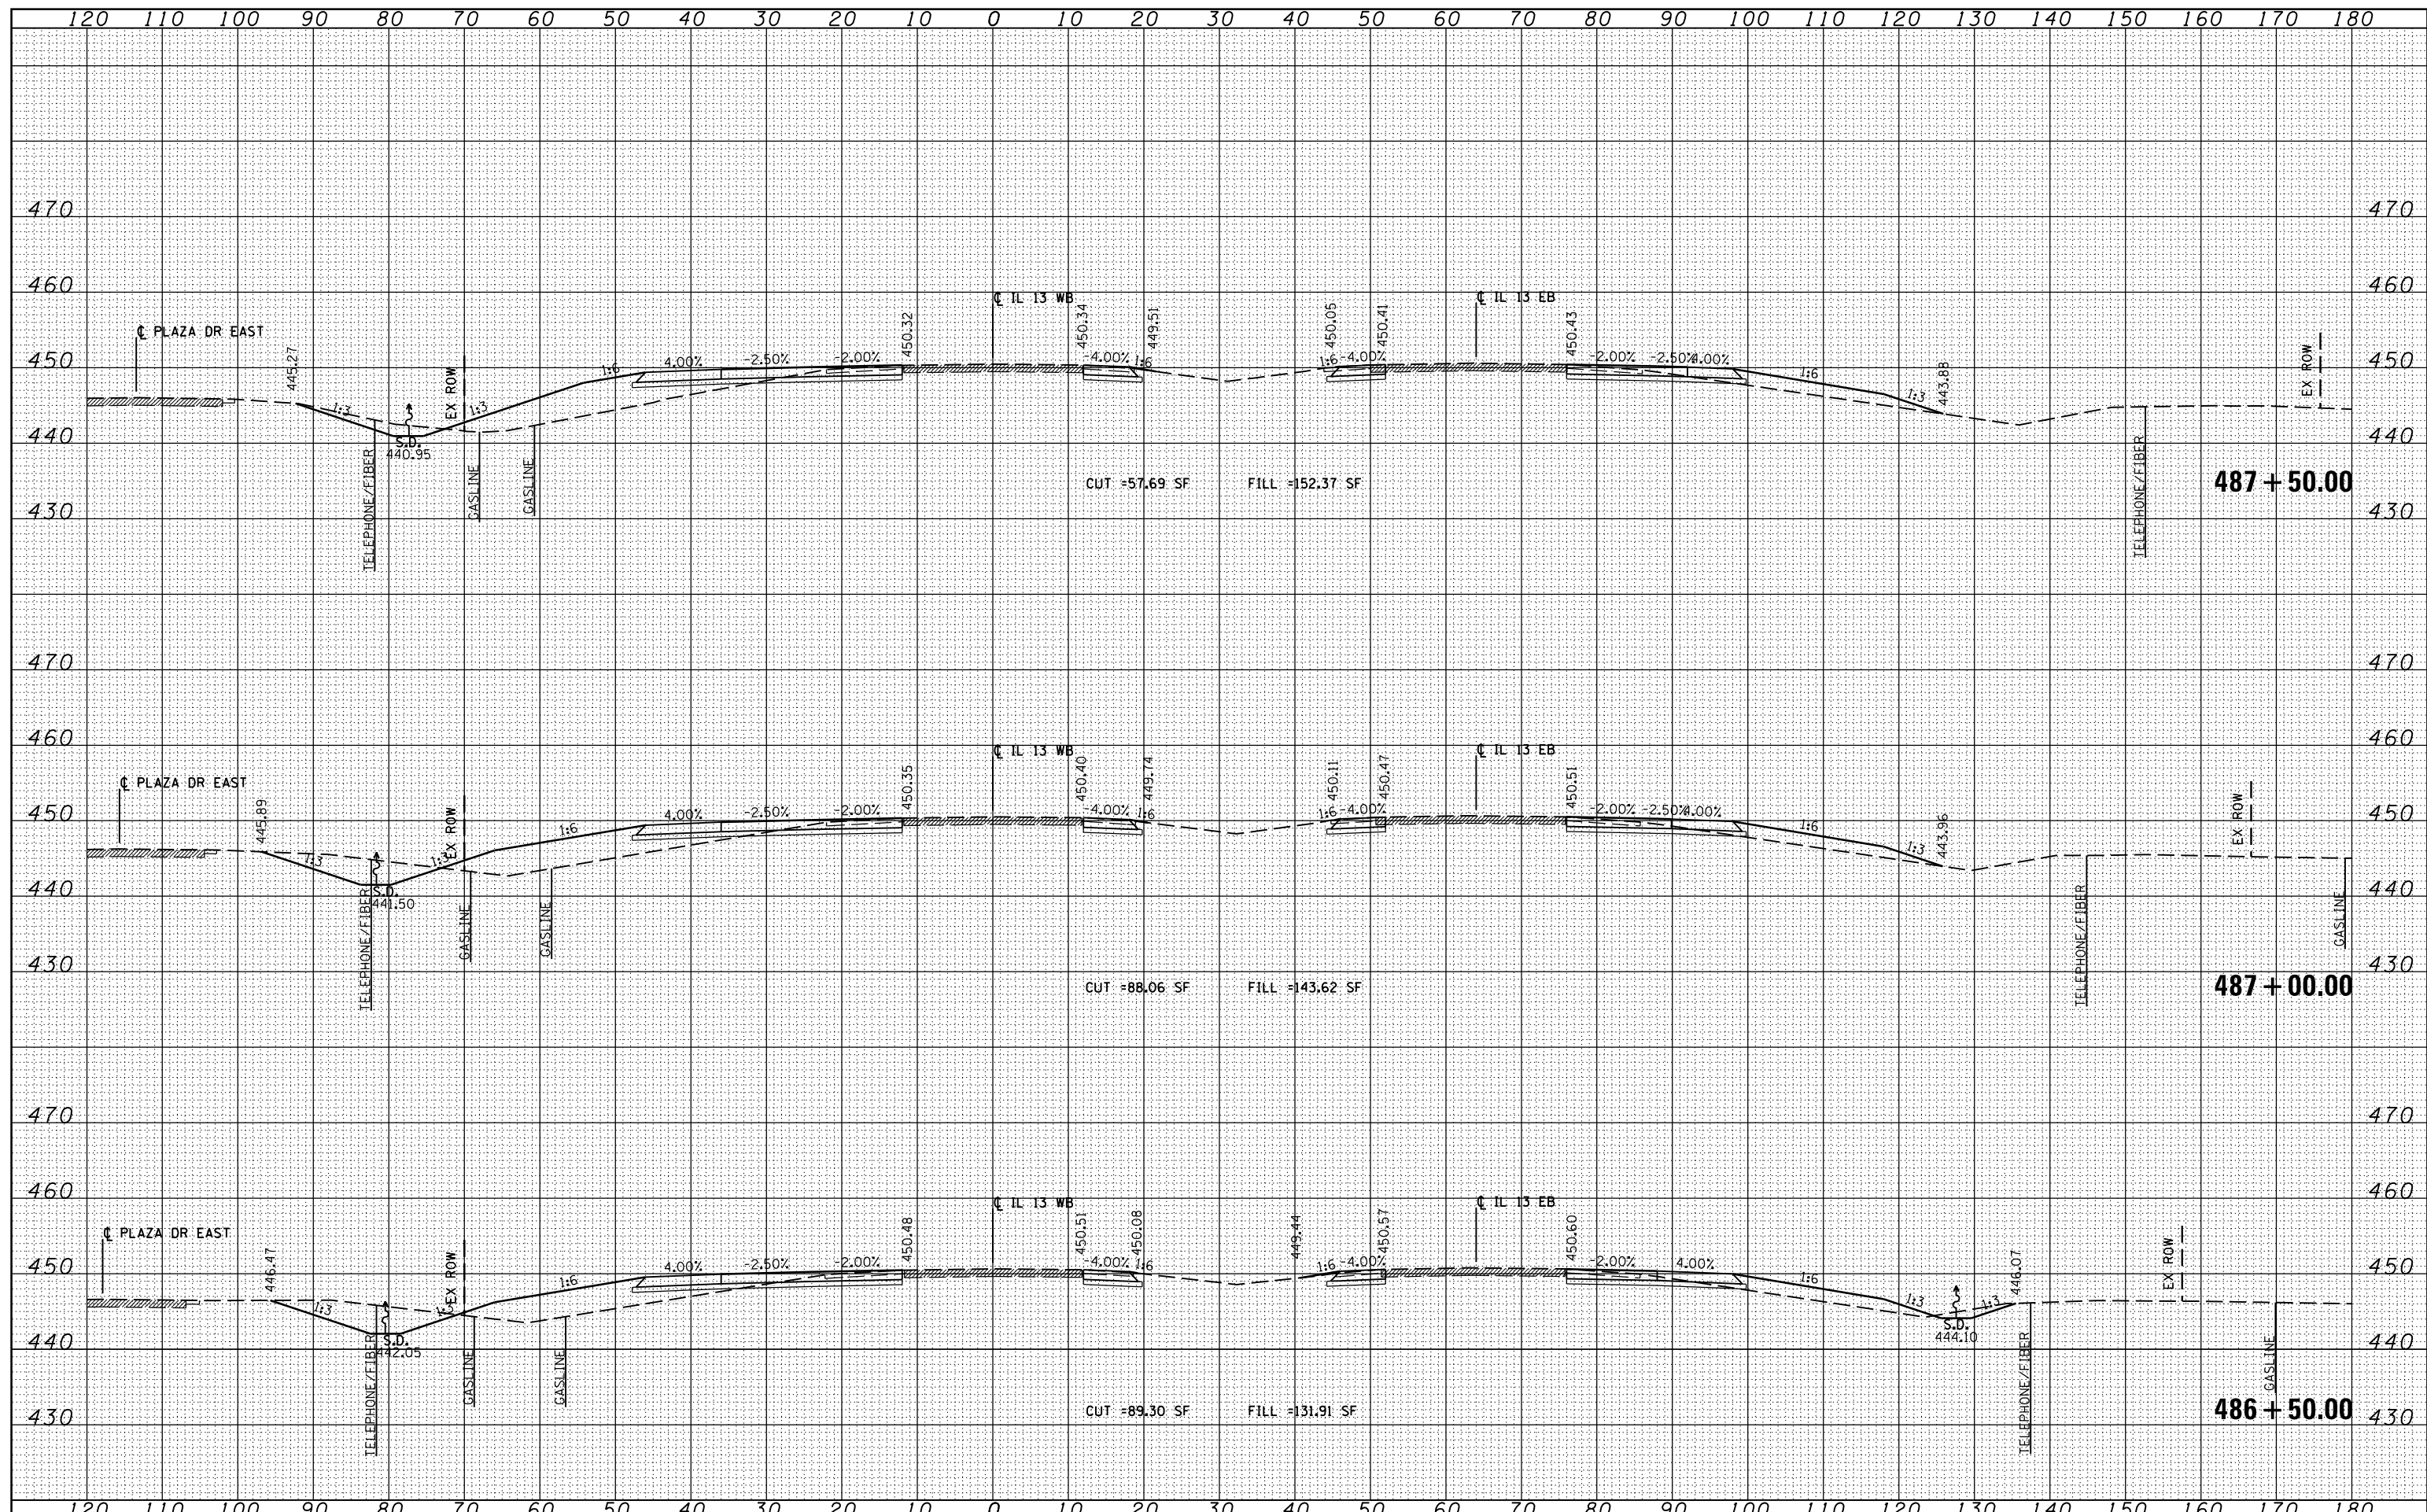

FILE NAME =	USER NAME = #Users	DESIGNED - KN	REVISED -	<b>STATE OF ILLINOIS DEPARTMENT OF TRANSPORTATION</b>	<b>PROPOSED CROSS SECTIONS ILLINOIS ROUTE 13</b>			F.A.P. RTE.	SECTION	COUNTY	TOTAL SHEETS	SHEET NO.
c:\pw\work\p\idot\lavenderba\d0363618\0978221\ht-xssht-IL13.dgn		DRAWN - AS	REVISED -		SCALE:	SHEET NO. 6 OF 84 SHEETS	STA. 486+50.00 TO STA. 487+50.00	331	(1-3)R-2, N-4, TS-4, HBK-1	WILLIAMSON	733	406
	PLOT SCALE = 20.00000' / in.	CHECKED -	REVISED -					DRAWING NO. XS-006				78221
	PLOT DATE = 1/31/2014	DATE -	REVISED -									