


DATE	
BY	
FINAL SURVEY	
PLOTTED	
NOTE BOOK	
AREAS CHECKED	
NO.	

DATE	
BY	
ORIGINAL SURVEY	
PLOTTED	
NOTE BOOK	
AREAS CHECKED	
NO.	

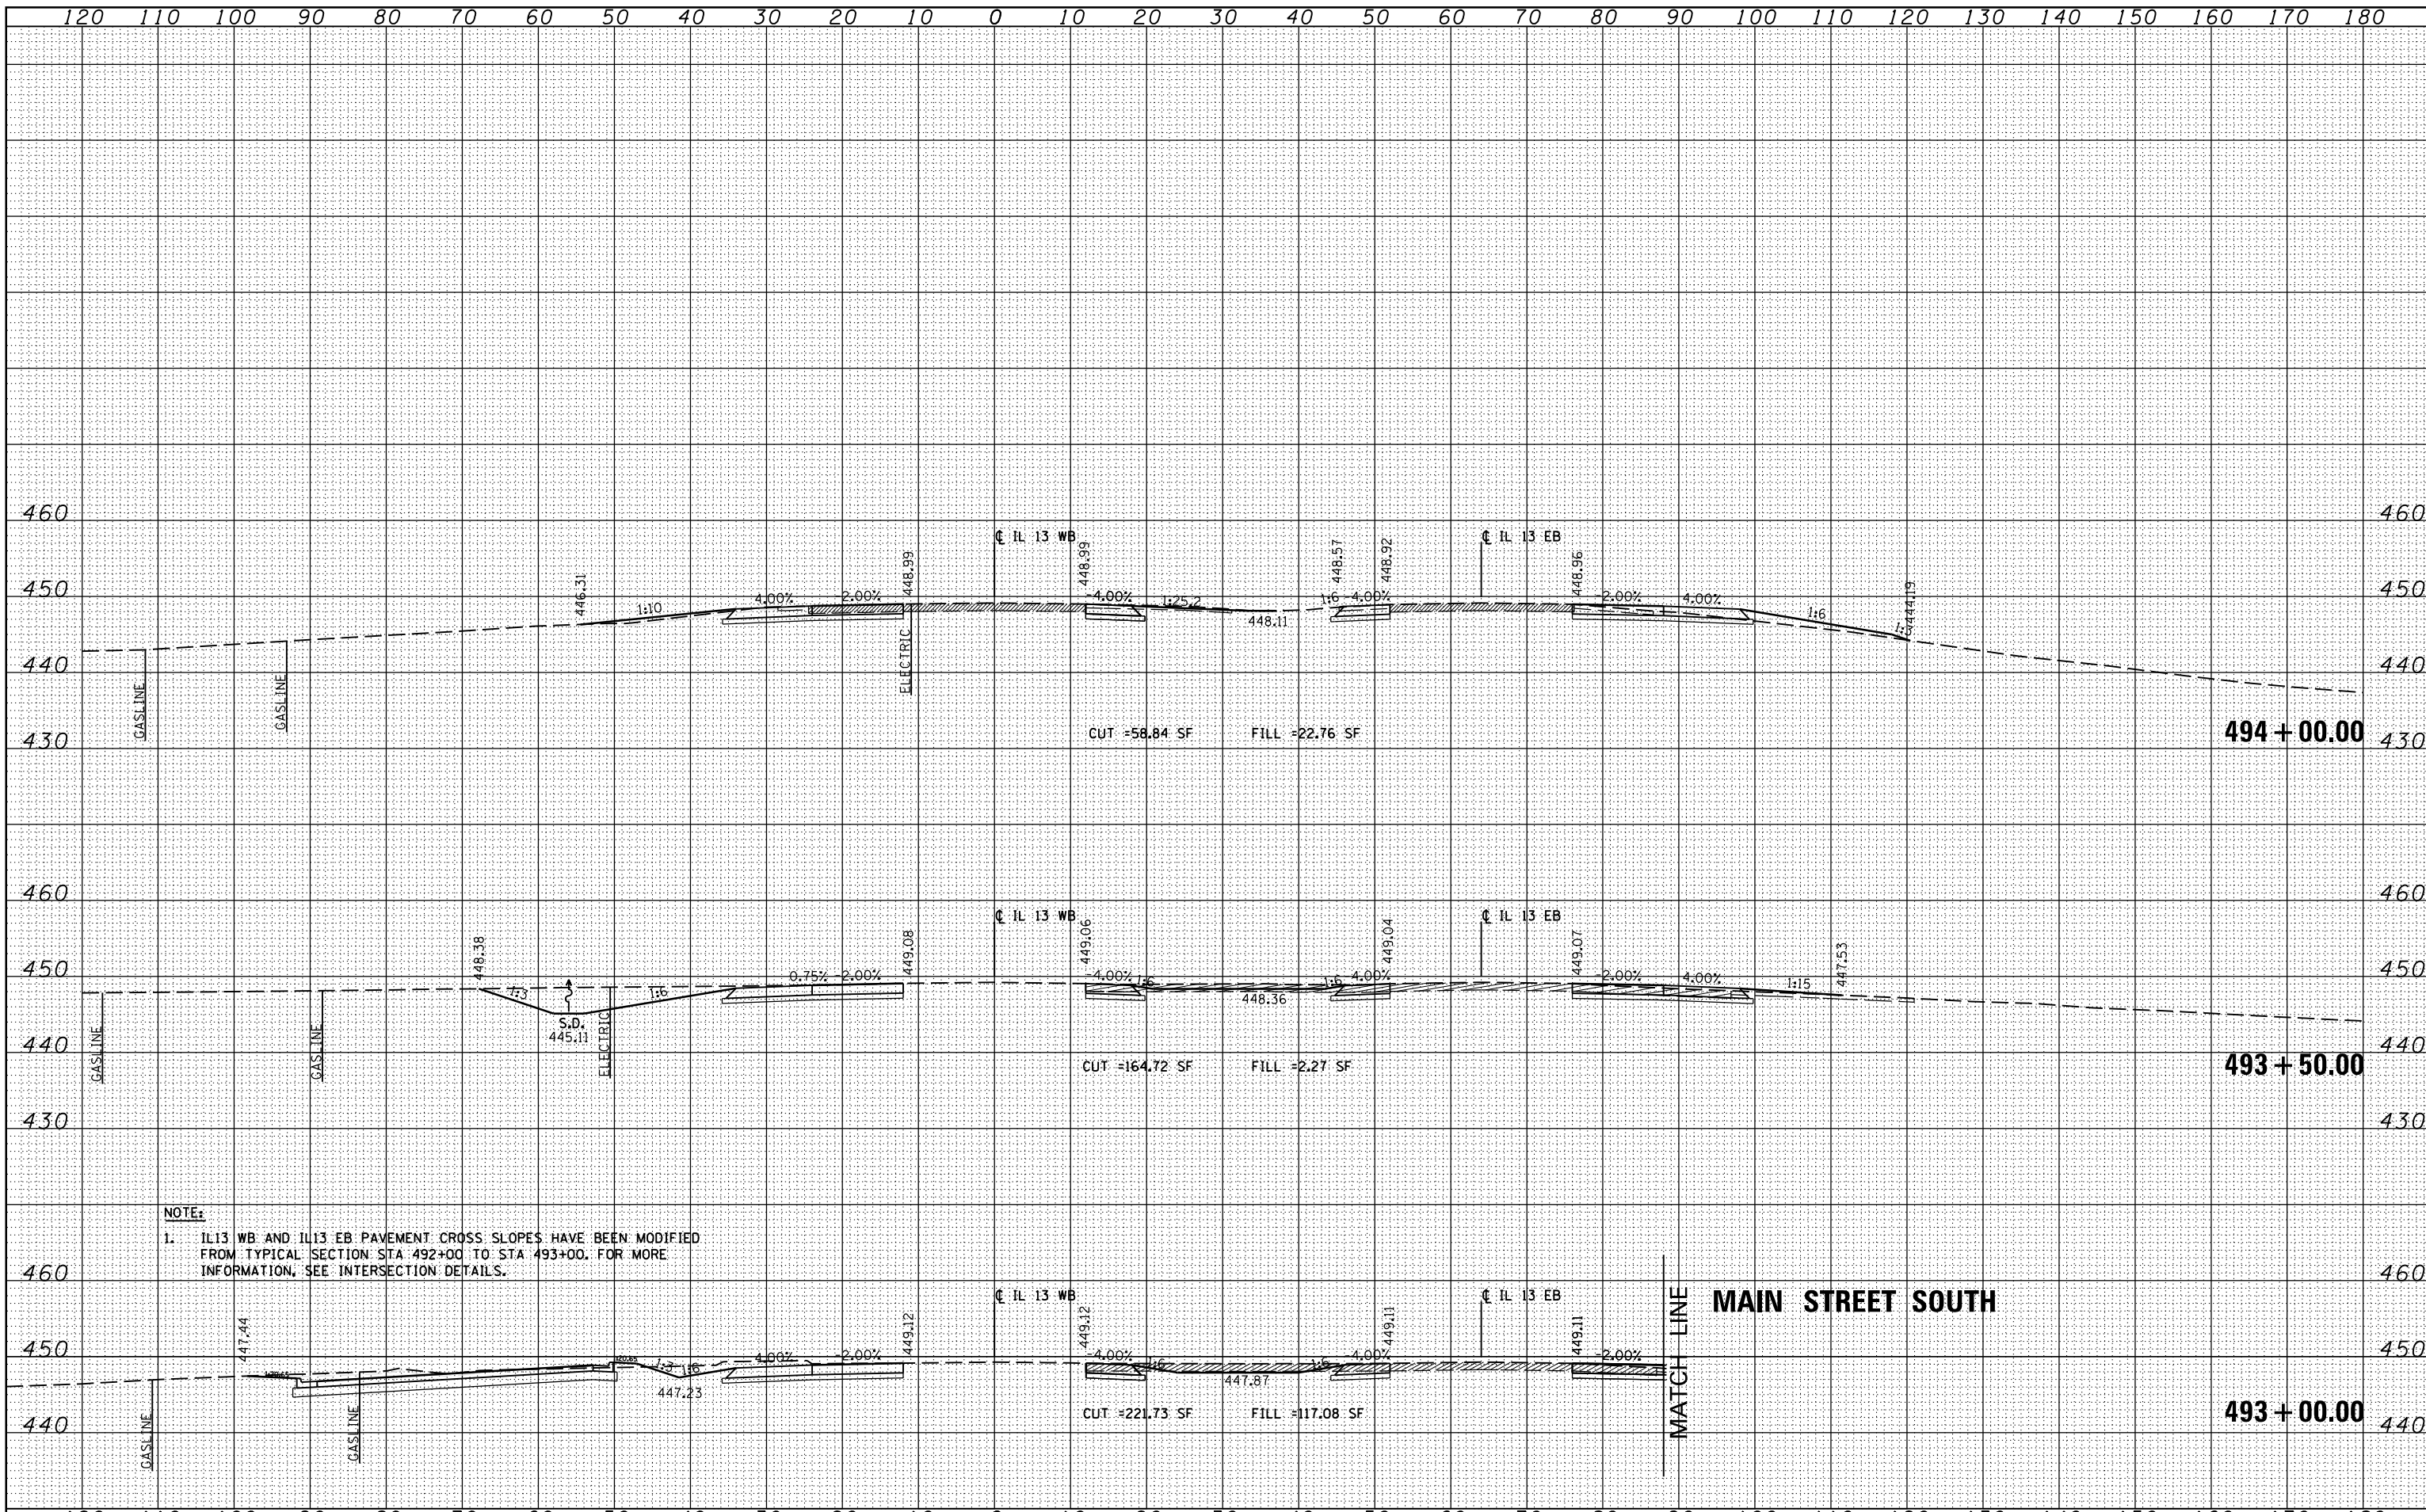

NOTE:
 1. IL13 WB AND IL13 EB PAVEMENT CROSS SLOPES HAVE BEEN MODIFIED FROM TYPICAL SECTION: STA 492+00 TO STA 493+00. FOR MORE INFORMATION, SEE INTERSECTION DETAILS.

FILE NAME =	USER NAME = \$USER\$	DESIGNED - KN	REVISIED -	STATE OF ILLINOIS DEPARTMENT OF TRANSPORTATION	PROPOSED CROSS SECTIONS ILLINOIS ROUTE 13		F.A.P. RTE.	SECTION	COUNTY	TOTAL SHEETS	SHEET NO.
ci:\pw\work\pedit\lovederba\d0363618\0978221-ht-wsht-IL13.dgn		DRAWN - AS	REVISIED -		331	(1-3)R-2, N-4, TS-4, HBK-1	WILLIAMSON	733	411		
PLOT SCALE = 20.0000' / in.		CHECKED -	REVISIED -		DRAWING NO. XS-011				78221		
PLOT DATE = 1/31/2014		DATE -	REVISIED -		SCALE: SHEET NO. 11 OF 84 SHEETS STA. 493+00.00 TO STA. 494+00.00		ILLINOIS FED. AID PROJECT				