


DATE	BY
SURVEYED	
PLOTTED	
TEMPLATE	
NOTE BOOK	
NO.	
AREAS CHECKED	

DATE	BY
SURVEYED	
PLOTTED	
TEMPLATE	
NOTE BOOK	
NO.	
AREAS CHECKED	

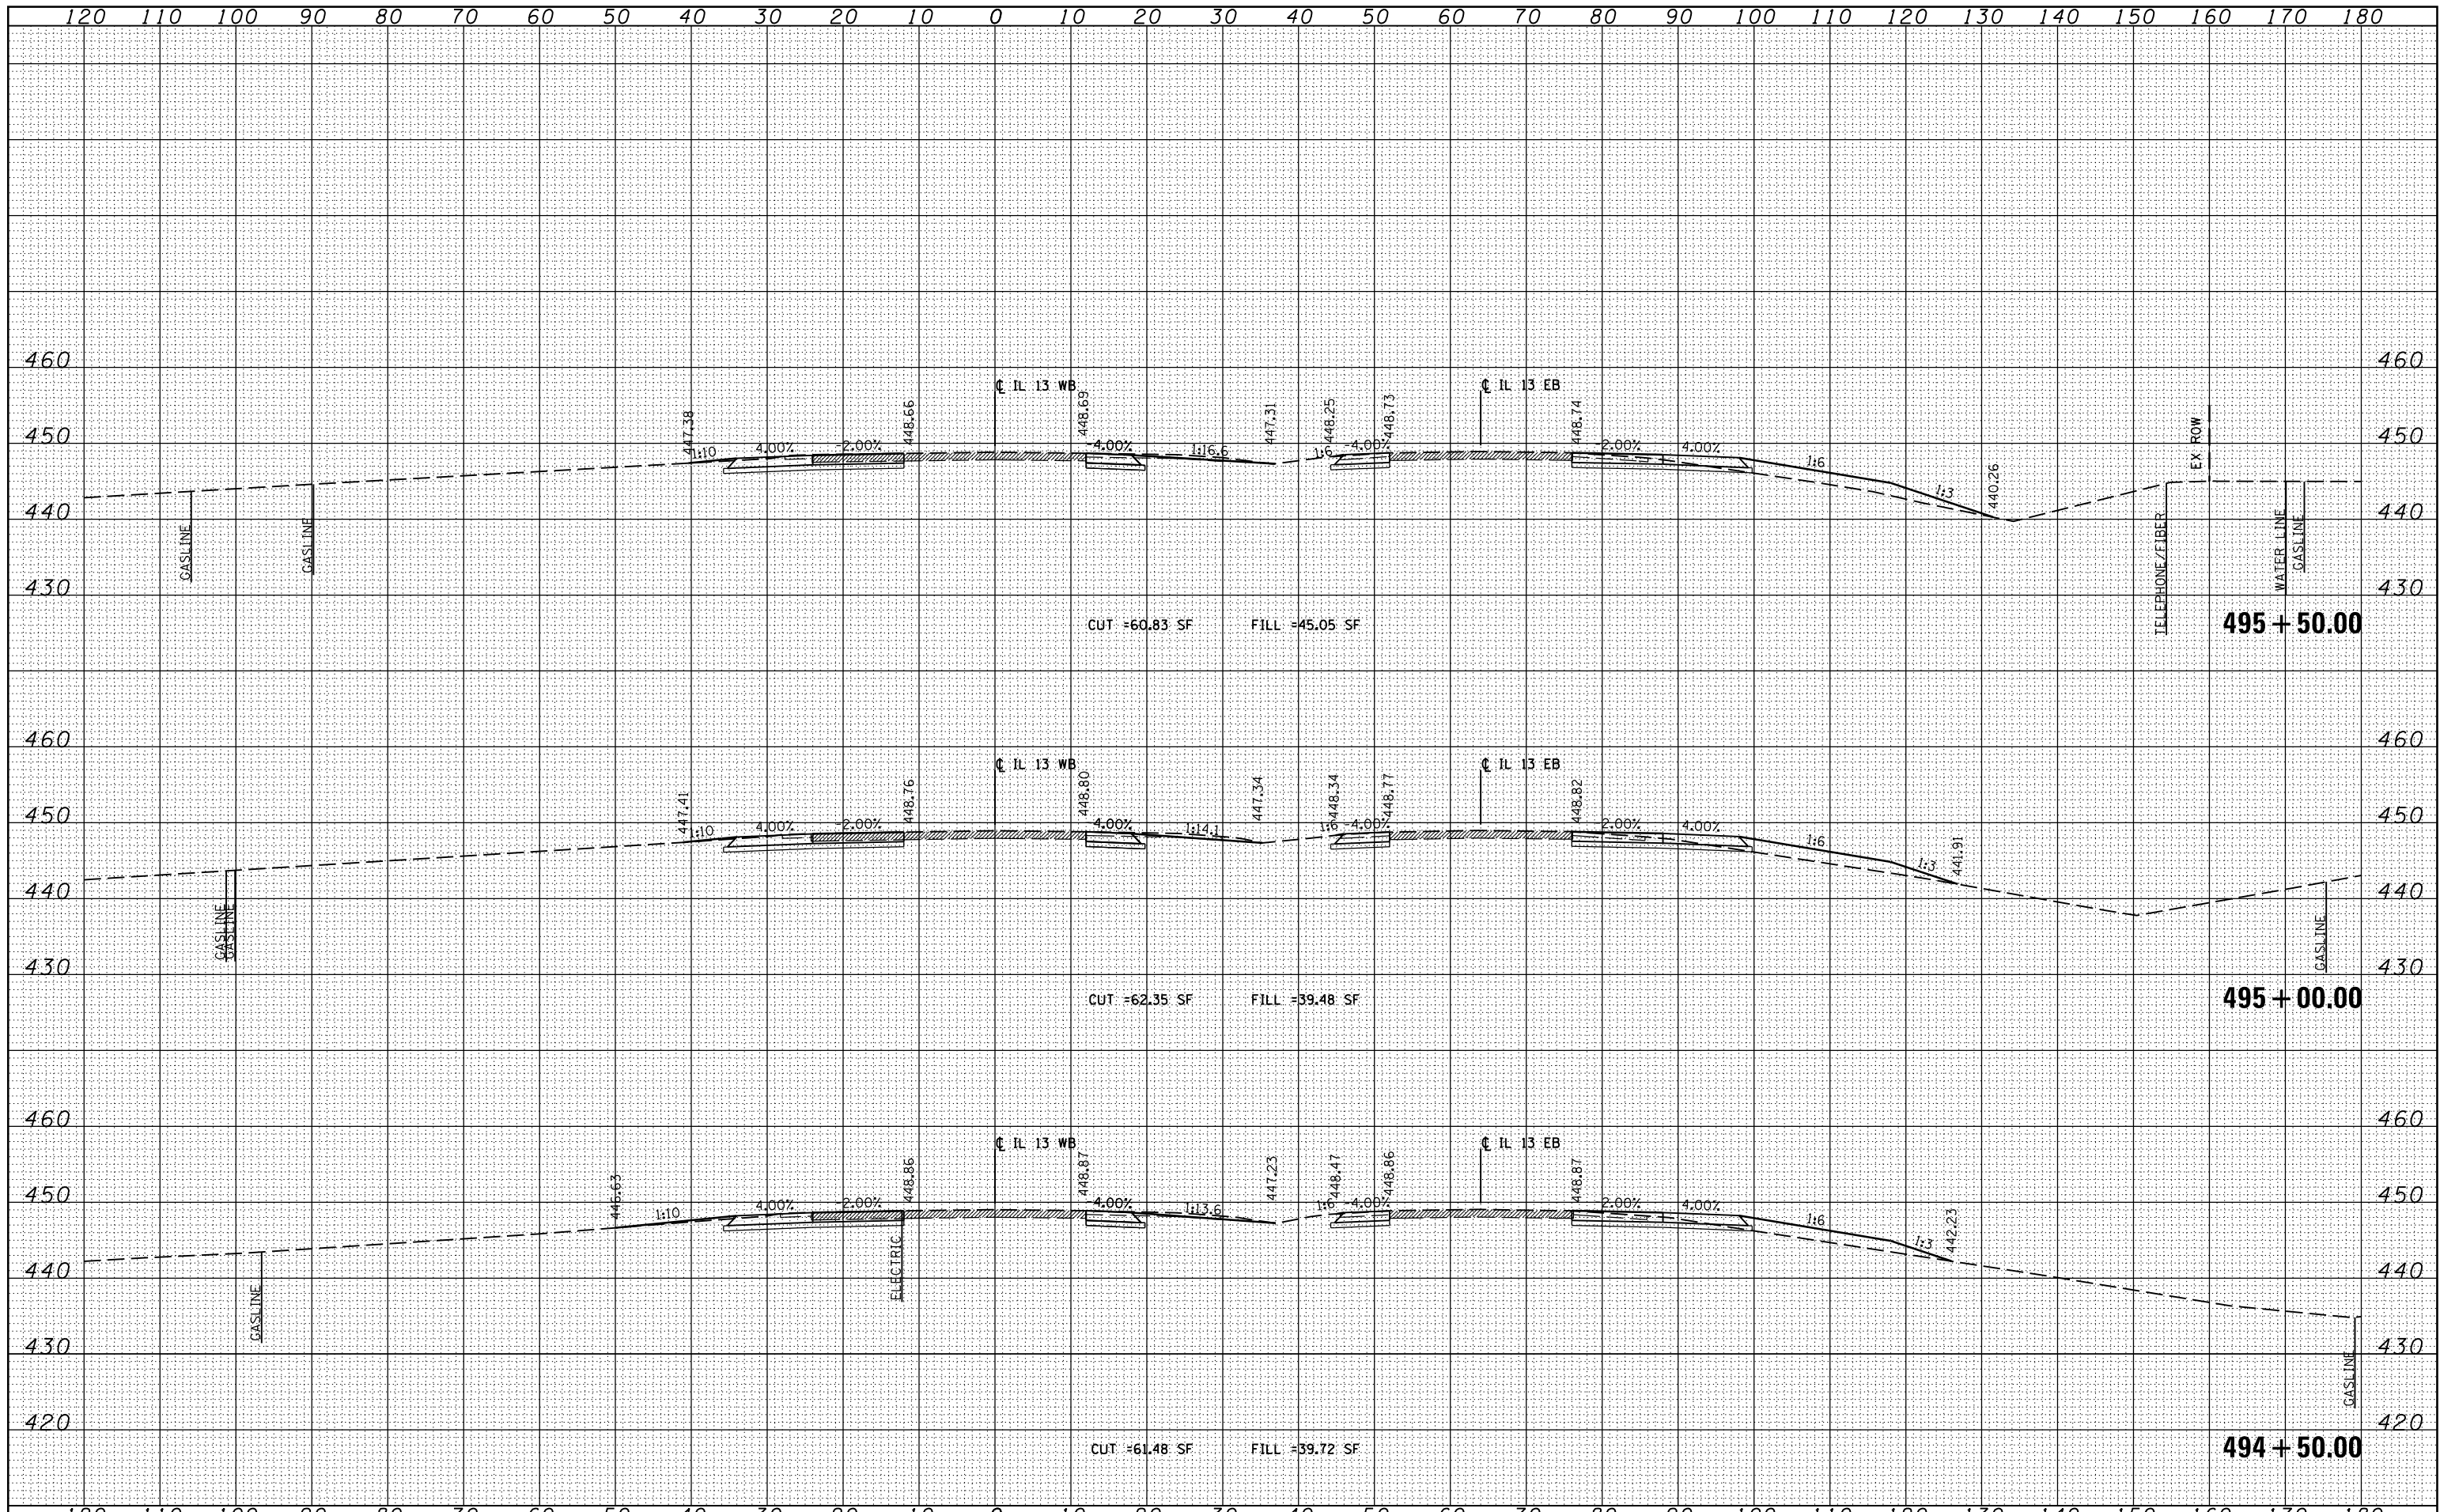

FILE NAME =	USER NAME = #USER#	DESIGNED - KN	REVISIED -	STATE OF ILLINOIS DEPARTMENT OF TRANSPORTATION	PROPOSED CROSS SECTIONS ILLINOIS ROUTE 13			F.A.P. RTEL.	SECTION	COUNTY	TOTAL SHEETS	SHEET NO.
ct:\pw_work\p\pidot\lavenderba\d0363618\0978221-ht-xssht-IL13.dgn		DRAWN - AS	REVISIED -		331	(1-3)R-2, N-4, TS-4, HBK-1	WILLIAMSON	733	412			
PLOT SCALE = 20.0000' / 1"		CHECKED -	REVISIED -		DRAWING NO.	XS-012			78221			
PLOT DATE = 1/31/2014		DATE -	REVISIED -		SCALE:	SHEET NO. 12 OF 84 SHEETS	STA. 494+50.00 TO STA. 495+50.00	ILLINOIS FED. AID PROJECT				