


DATE	
BY	
FINAL SURVEY	
SURVEYED	
PLOTTED	
NOTE BOOK	
AREAS CHECKED	

DATE	
BY	
ORIGINAL SURVEY	
SURVEYED	
PLOTTED	
NOTE BOOK	
AREAS CHECKED	

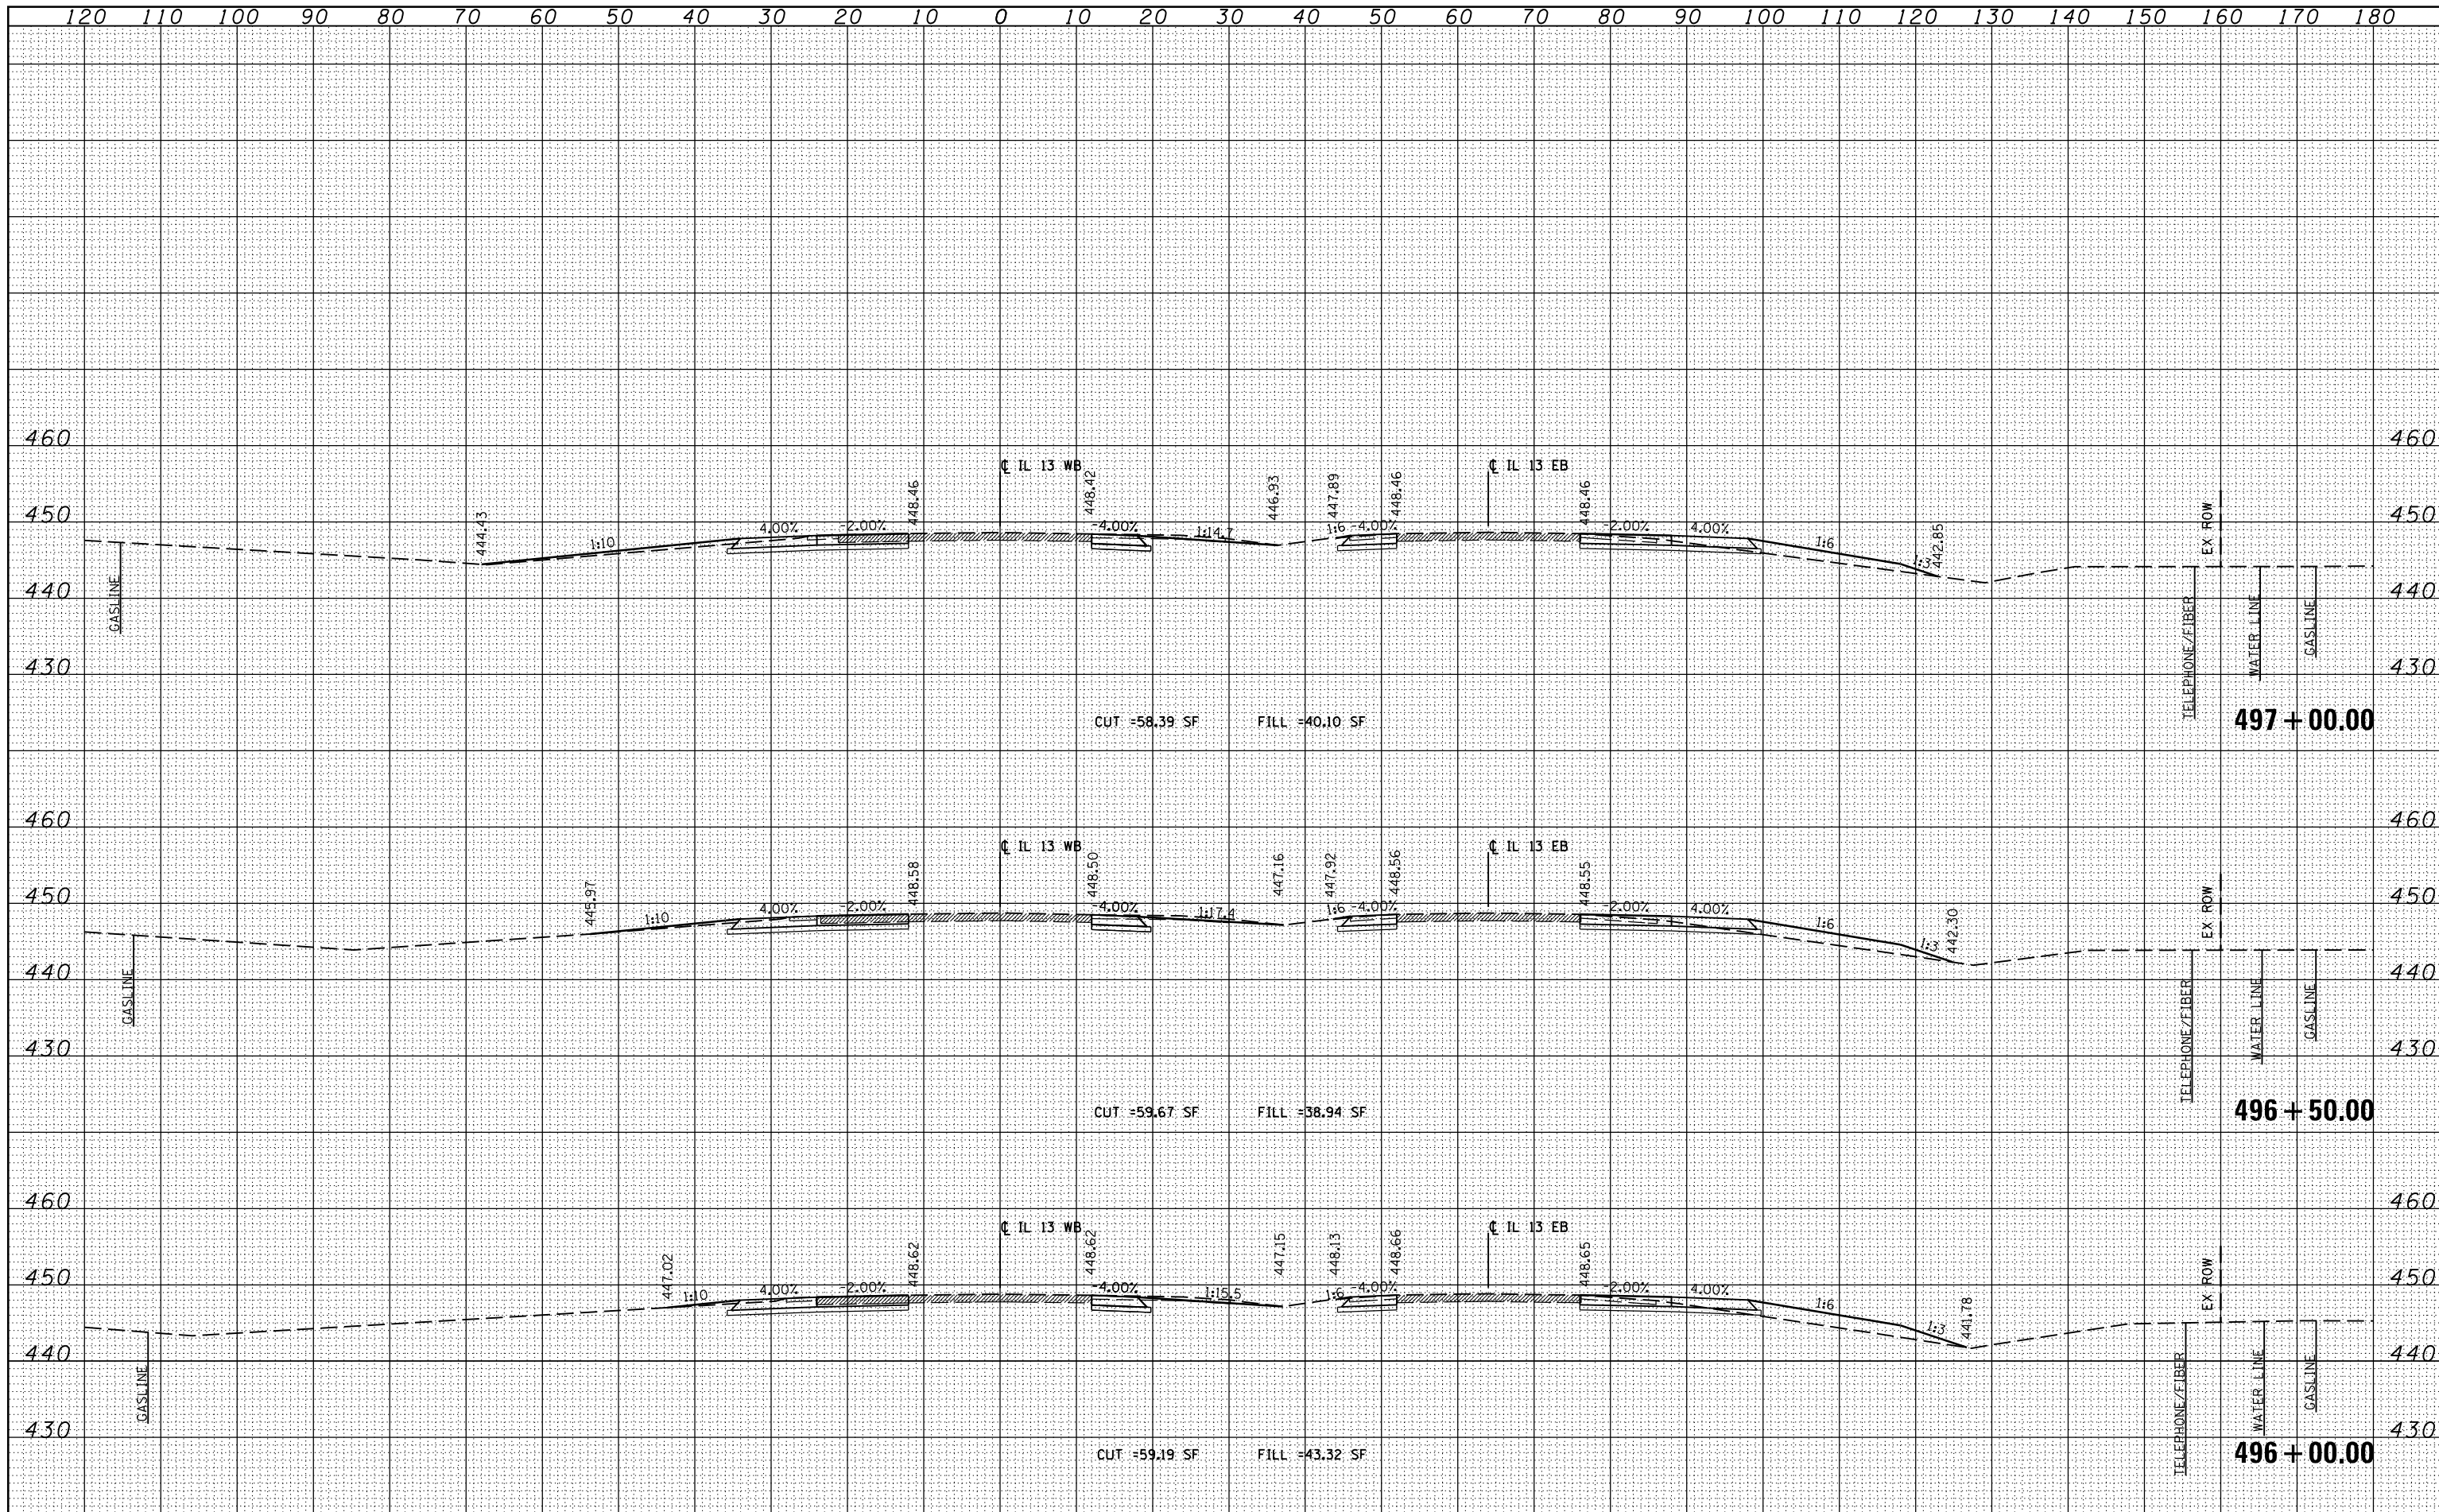

FILE NAME =
 ct:\pw_work\p\idot\lavenderba\d0363618\0978221-ht-xssht-IL13.dgn

USER NAME = #USER#
 PLOT SCALE = 20.0000' / 1"
 PLOT DATE = 1/31/2014

DESIGNED - KN
 DRAWN - AS
 CHECKED -
 DATE -

REVISED -
 REVISED -
 REVISED -
 REVISED -

STATE OF ILLINOIS
 DEPARTMENT OF TRANSPORTATION

PROPOSED CROSS SECTIONS
 ILLINOIS ROUTE 13

SCALE: SHEET NO. 13 OF 84 SHEETS STA. 496+00.00 TO STA. 497+00.00

F.A.P. RTE.	SECTION	COUNTY	TOTAL SHEETS	SHEET NO.
331	(1-3)R-2, N-4, TS-4, HBK-1	WILLIAMSON	733	413
DRAWING NO. XS-013			78221	
ILLINOIS FED. AID PROJECT				