


DATE	
BY	
FINAL SURVEY	
SURVEYED	
PLOTTED	
TEMPLATE	
NOTE BOOK	
AREAS CHECKED	
NO.	

DATE	
BY	
ORIGINAL SURVEY	
SURVEYED	
PLOTTED	
TEMPLATE	
NOTE BOOK	
AREAS CHECKED	
NO.	

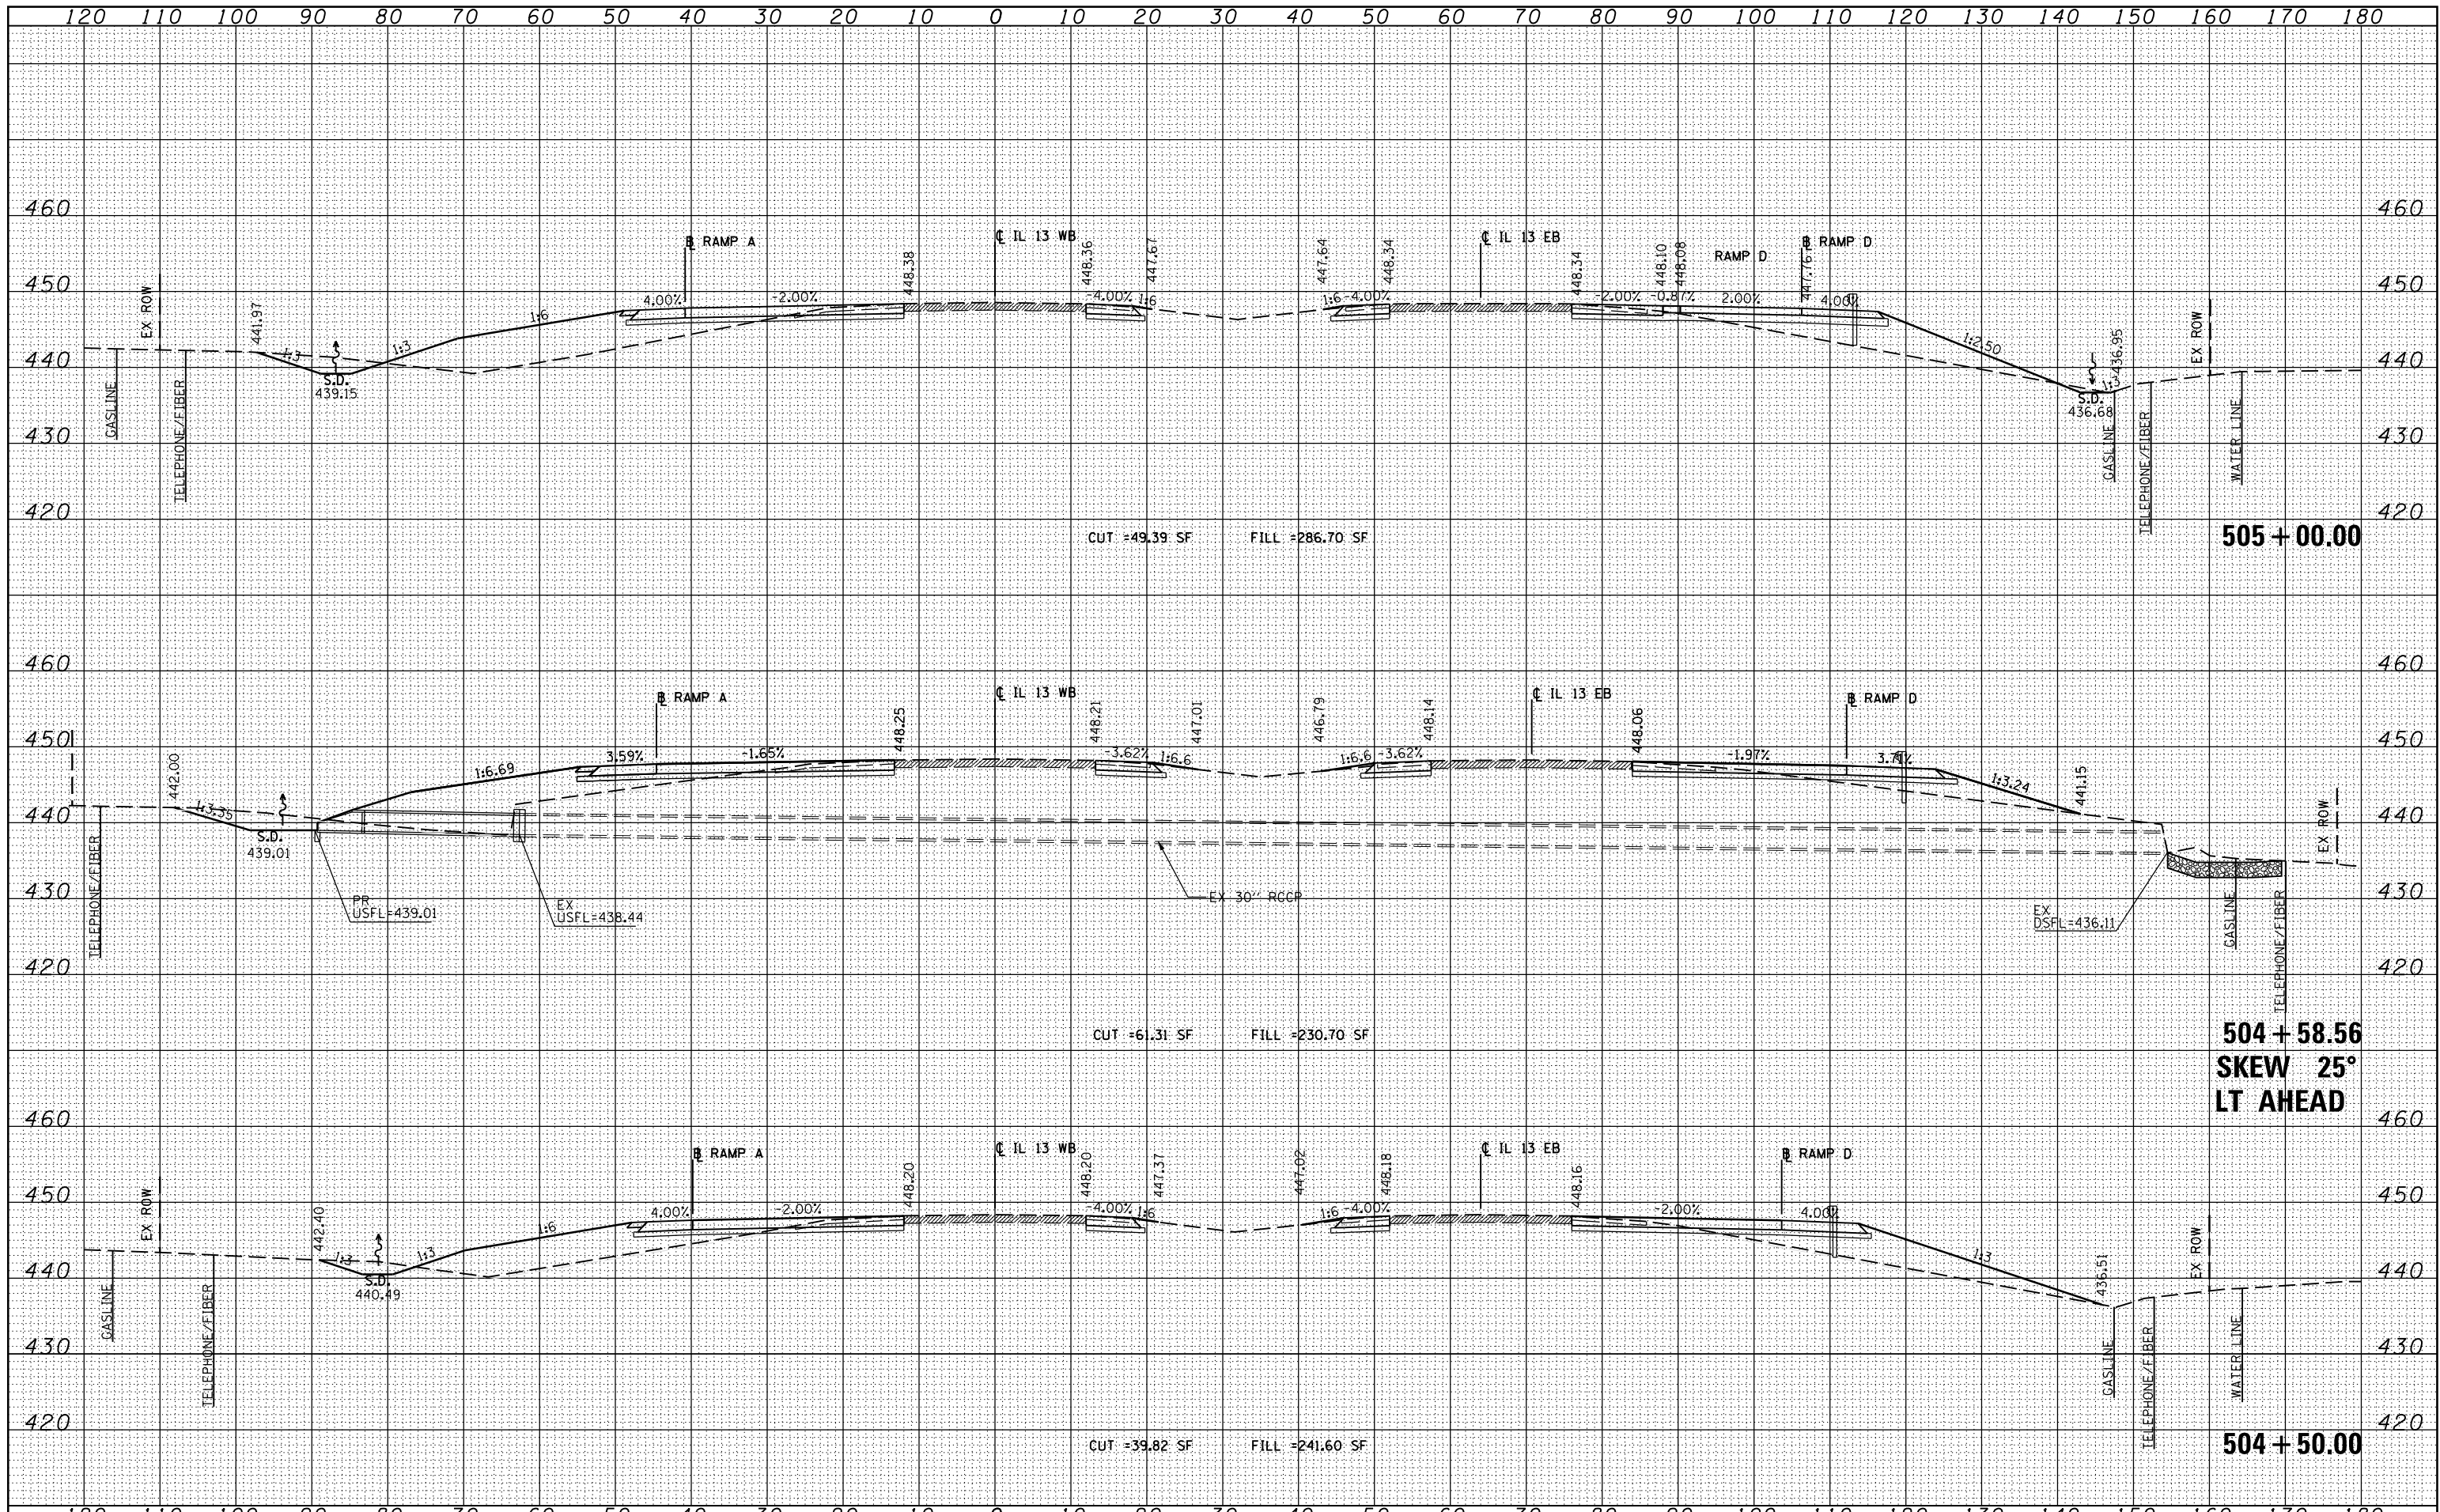

FILE NAME =	USER NAME = #USERS	DESIGNED - KN	REVISED -	F.A.P. RTE.	SECTION	COUNTY	TOTAL SHEETS	SHEET NO.
ct:\pw_work\p\midot\lavenderba\d0363618\0978221-ht-xssht-IL13.dgn		DRAWN - AS	REVISED -	331	(1-3)R-2, N-4, TS-4, HBK-1	WILLIAMSON	733	419
	PLOT SCALE = 20,0000' / 1"	CHECKED -	REVISED -	DRAWING NO. XS-019				
	PLOT DATE = 1/31/2014	DATE -	REVISED -	SCALE:				
STATE OF ILLINOIS DEPARTMENT OF TRANSPORTATION				PROPOSED CROSS SECTIONS ILLINOIS ROUTE 13		SHEET NO. 19 OF 84 SHEETS STA. 504+50.00 TO STA. 505+00.00		
						ILLINOIS FED. AID PROJECT		