


BY	DATE
FINAL SURVEY	
PLOTTED	
TEMPLATE	
NOTE BOOK	
AREAS CHECKED	
NO.	

BY	DATE
ORIGINAL SURVEY	
PLOTTED	
TEMPLATE	
NOTE BOOK	
AREAS CHECKED	
NO.	

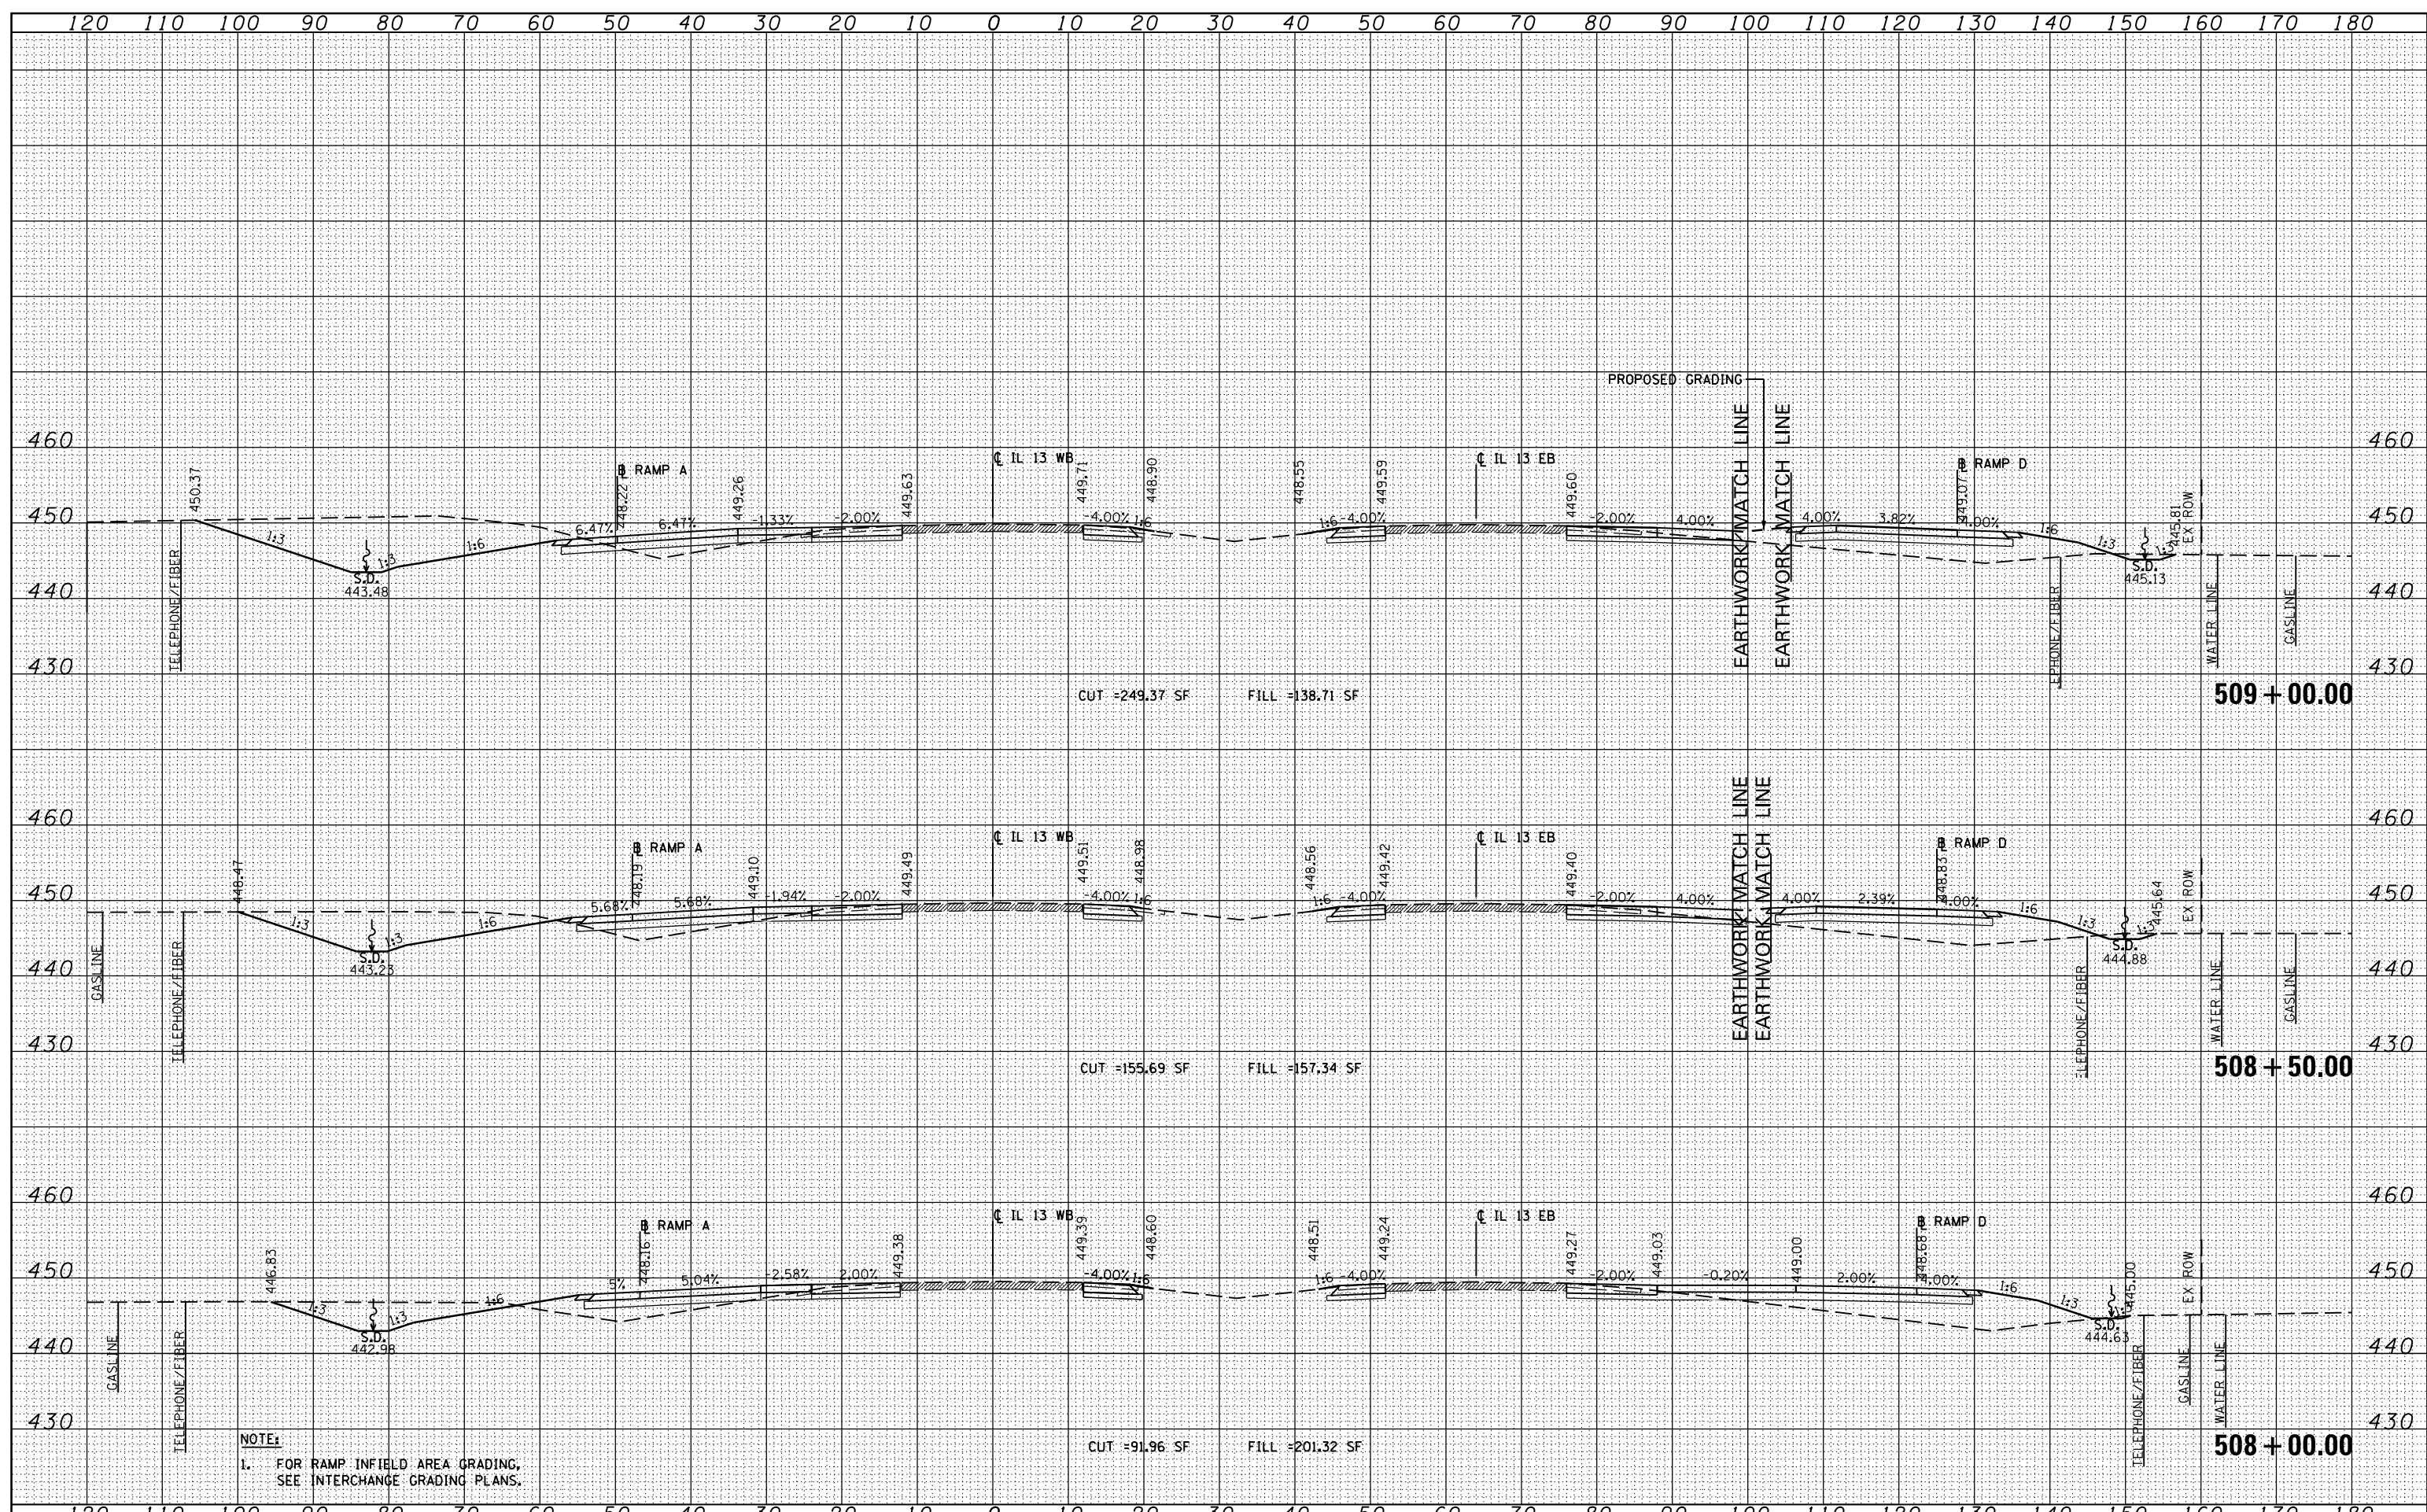

FILE NAME =	USER NAME = \$USER\$	DESIGNED - KN	REVISED -	F.A.P. RTE.	SECTION	COUNTY	TOTAL SHEETS	SHEET NO.
c:\pwork\pwork\lavenderba\0363618\0978221-ht-xssht-IL13.dgn		DRAWN - AS	REVISED -	331	(1-3)R-2, N-4, TS-4, HBK-1	WILLIAMSON	733	422
		CHECKED -	REVISED -	DRAWING NO. XS-022				78221
		DATE -	REVISED -	ILLINOIS FED. AID PROJECT				

**STATE OF ILLINOIS  
DEPARTMENT OF TRANSPORTATION**

**PROPOSED CROSS SECTIONS  
ILLINOIS ROUTE 13**

SCALE: SHEET NO. 22 OF 84 SHEETS STA. 508+00.00 TO STA. 509+00.00