


DATE	
BY	
FINAL SURVEY	
SURVEYED	
PLOTTED	
DATE	
AREAS CHECKED	
NO.	

DATE	
BY	
ORIGINAL SURVEY	
SURVEYED	
PLOTTED	
DATE	
AREAS CHECKED	
NO.	

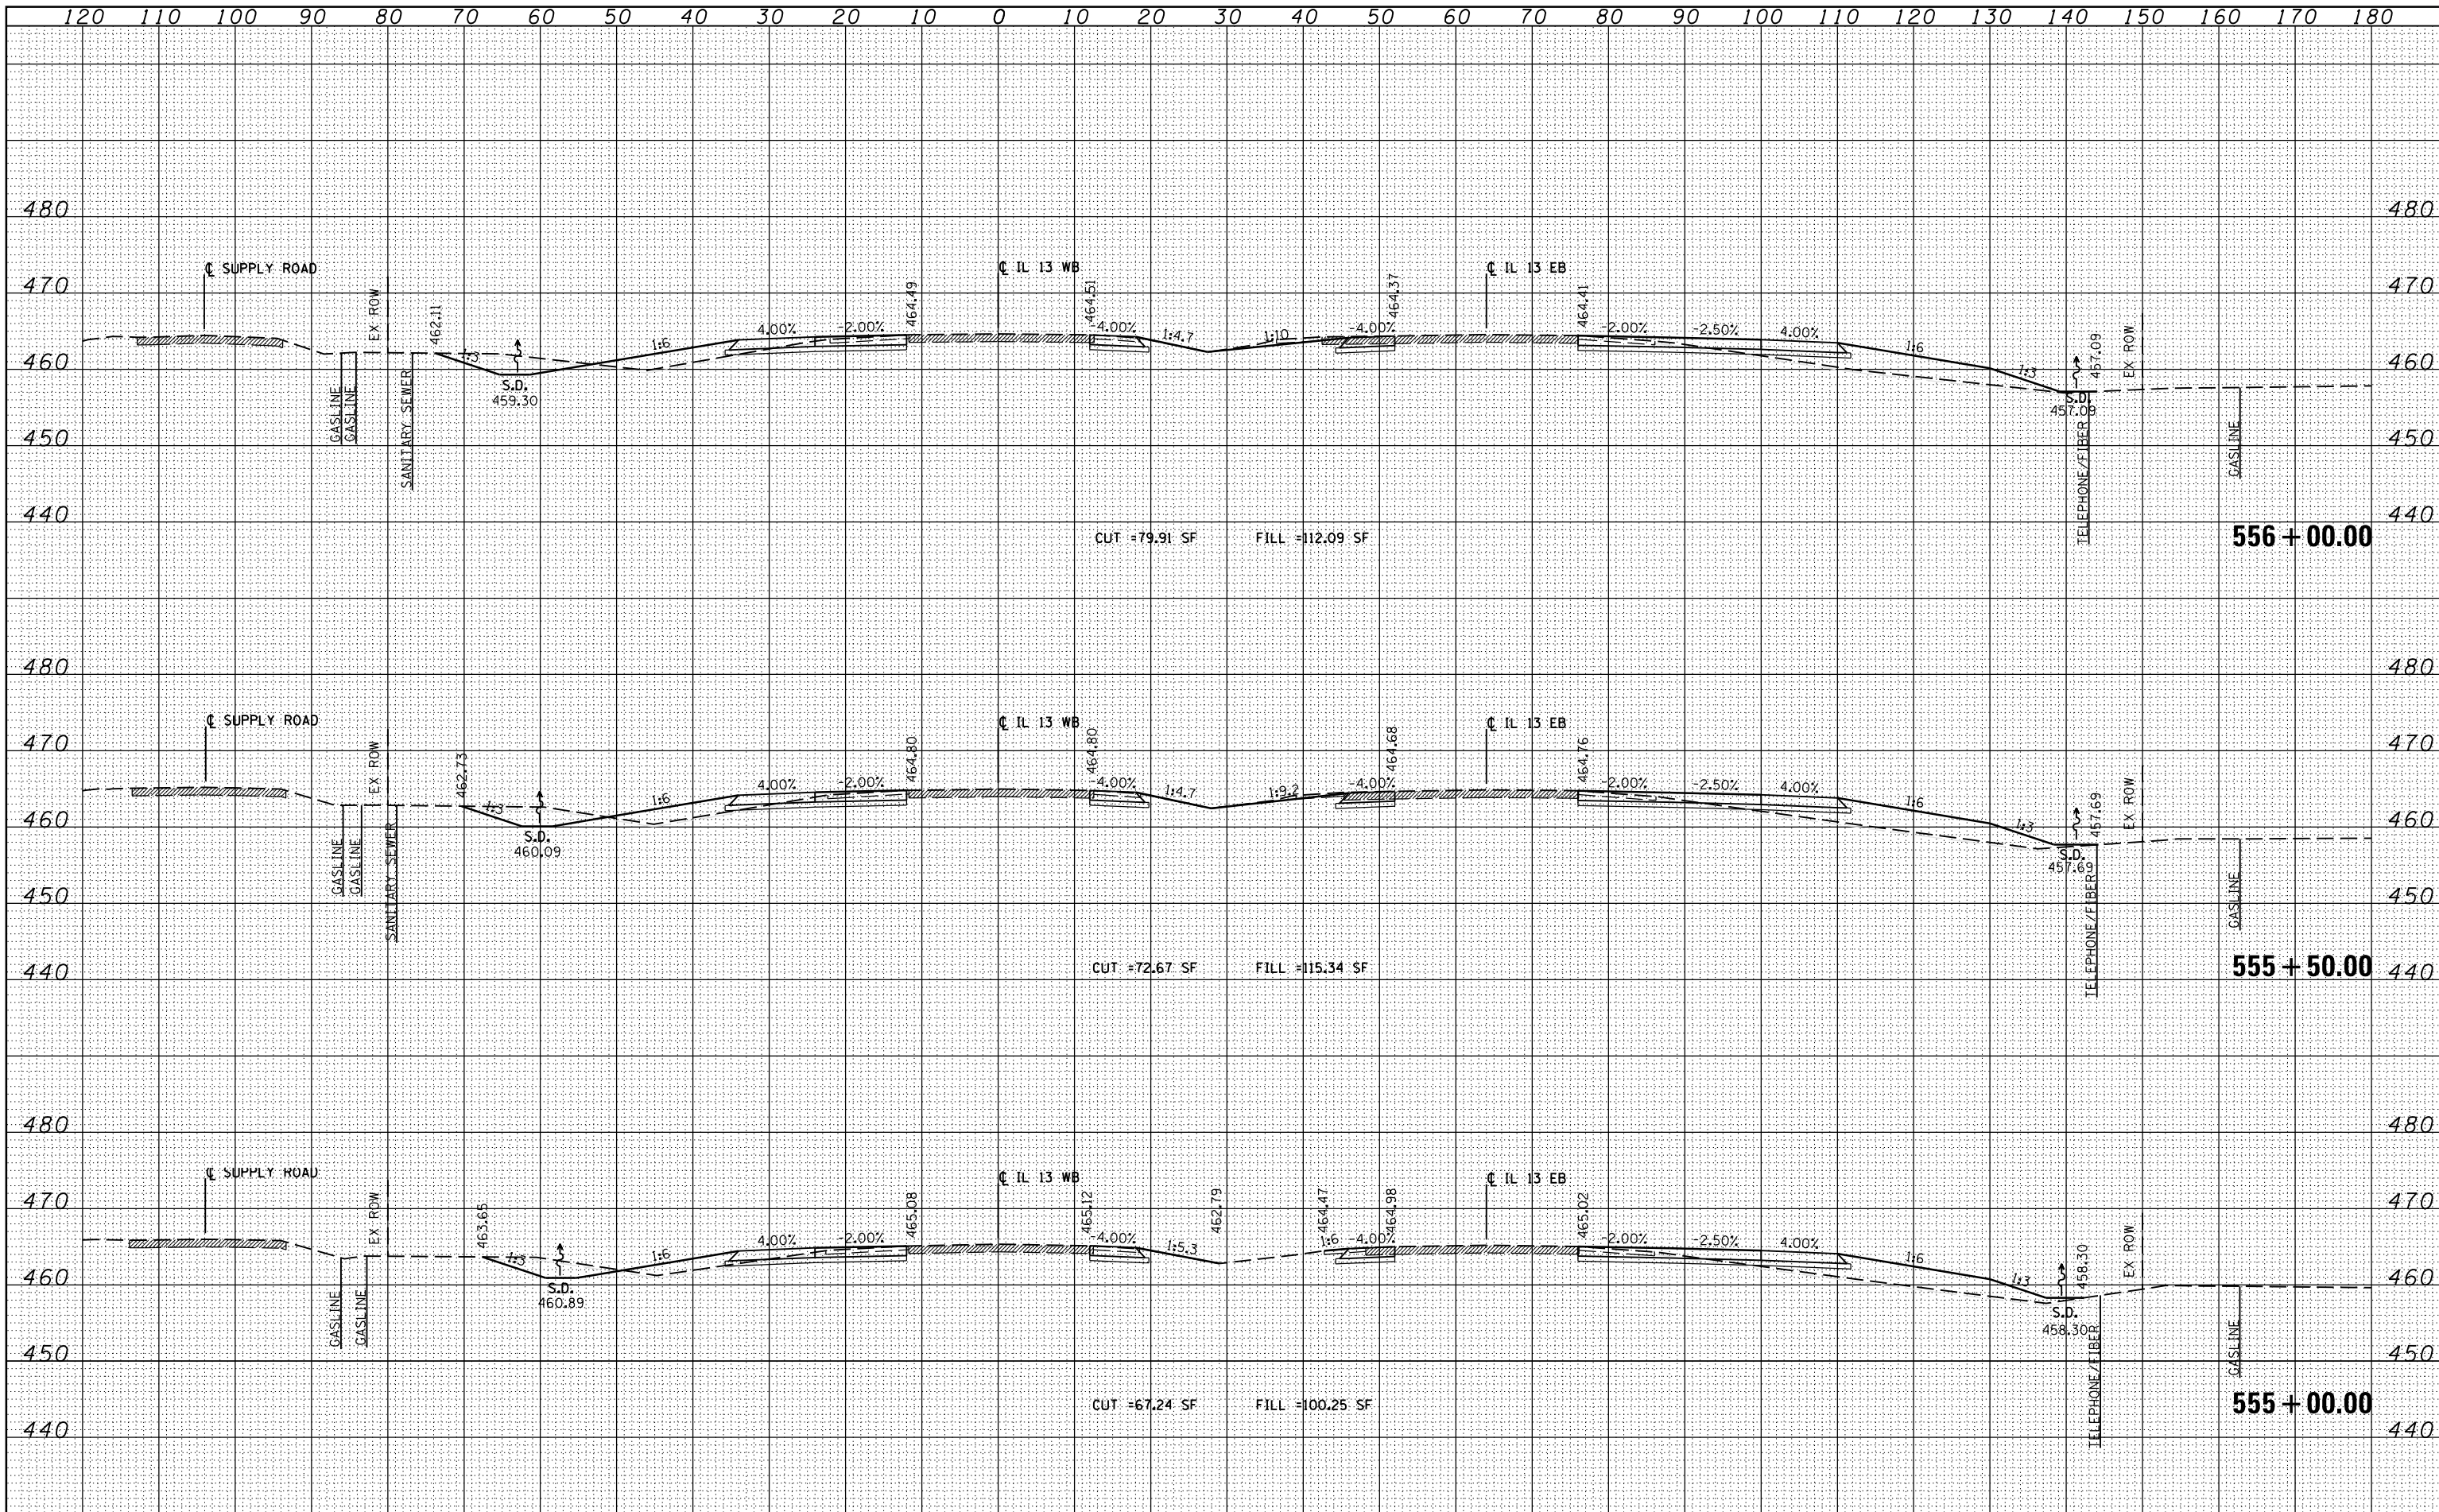

FILE NAME =	USER NAME = #USER#	DESIGNED - KN	REVISED -	<b>STATE OF ILLINOIS</b> <b>DEPARTMENT OF TRANSPORTATION</b>	<b>PROPOSED CROSS SECTIONS</b>			F.A.P. RITE.	SECTION	COUNTY	TOTAL SHEETS	SHEET NO.
ci:\pw_work\pwidot\lavenderba\0363618\0978221-ht-ssht-IL13.dgn		DRAWN - AS	REVISED -		<b>ILLINOIS ROUTE 13</b>			331	(1-3)R-2, N-4, TS-4, HBK-1	WILLIAMSON	733	456
	PLOT SCALE = 20.0000' / 1"	CHECKED -	REVISED -		SCALE:			DRAWING NO. <b>XS-056</b>				78221
	PLOT DATE = 1/31/2014	DATE -	REVISED -		SHEET NO. 56 OF 84 SHEETS			STA. 555+00.00 TO STA. 556+00.00		ILLINOIS FED. AID PROJECT		