


DATE	
BY	
FINISHED SURVEY	
PLOTTED	
TEMPLATE	
NOTE BOOK	
AREAS CHECKED	

DATE	
BY	
ORIGINAL SURVEY	
PLOTTED	
TEMPLATE	
NOTE BOOK	
AREAS CHECKED	

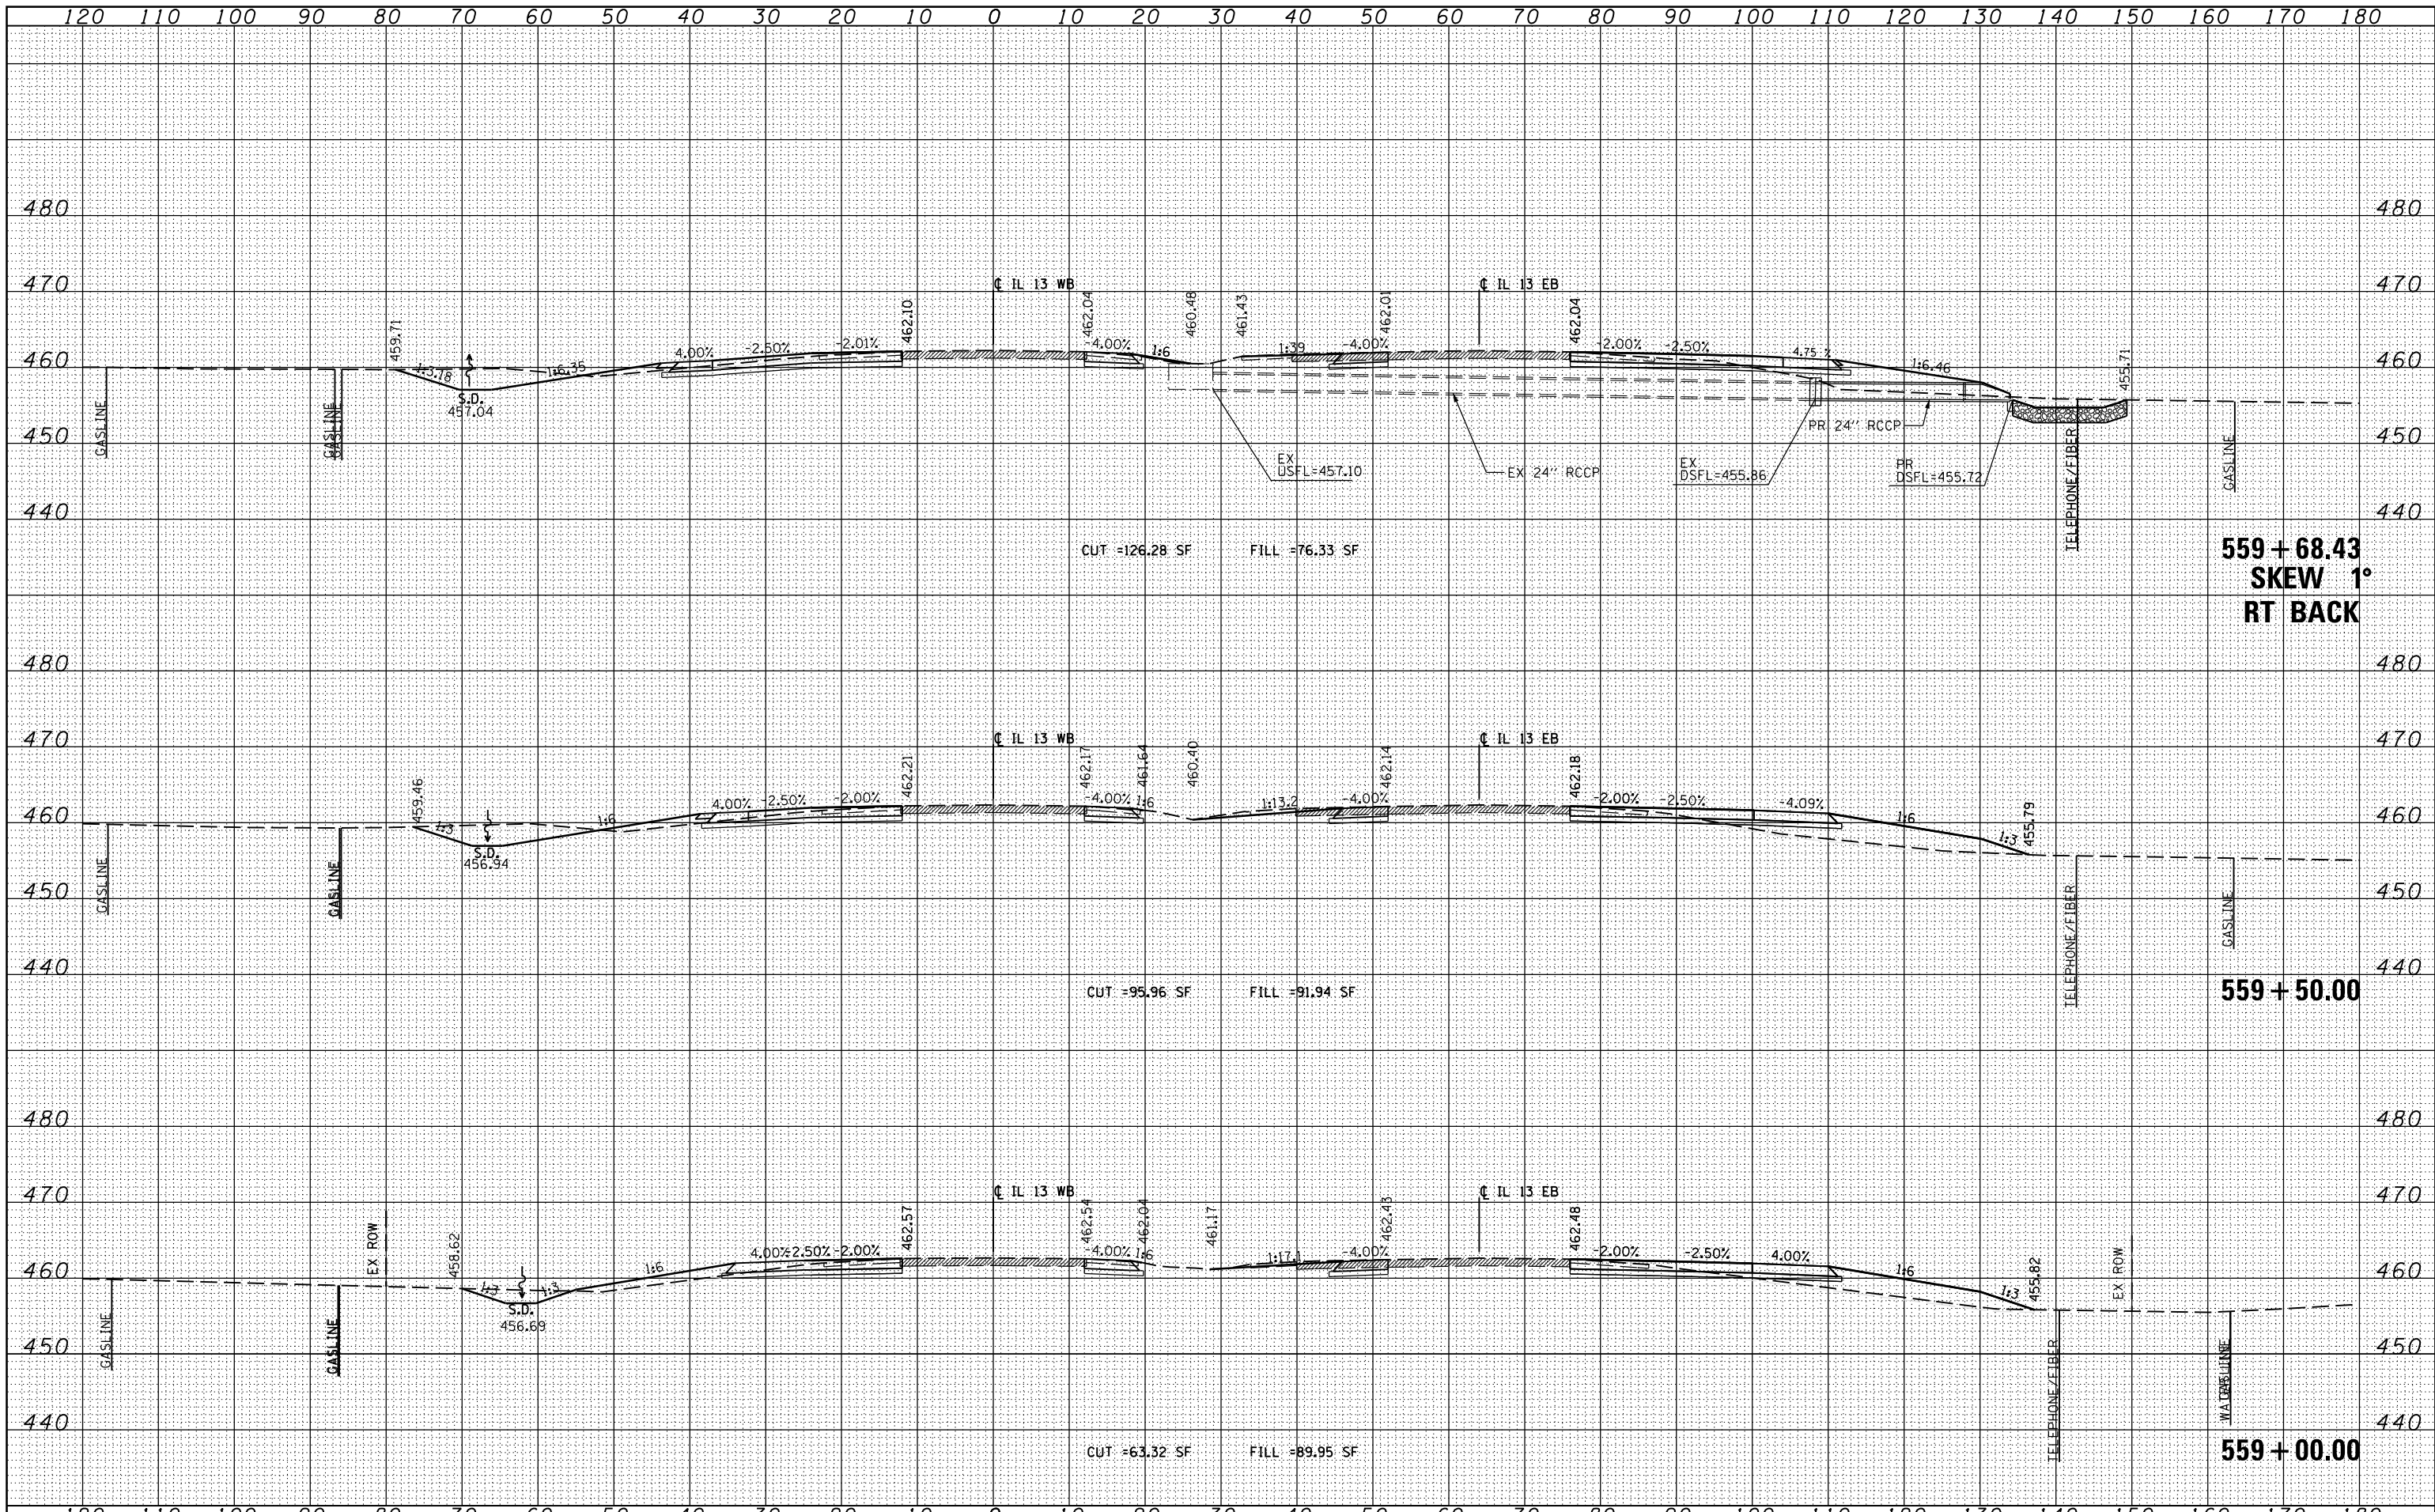

FILE NAME =	USER NAME = \$USER\$	DESIGNED - KN	REVISED -	STATE OF ILLINOIS DEPARTMENT OF TRANSPORTATION	PROPOSED CROSS SECTIONS			F.A.P. RTE. 331 SECTION (1-3)R-2, N-4, TS-4, HBK-1 COUNTY WILLIAMSON TOTAL SHEETS 733 SHEET NO. 459 DRAWING NO. XS-059 ILLINOIS FED. AID PROJECT
ci:\pw\work\pwwidot\lavenderba\0363618\0978221-ht-xssht-IL13.dgn		DRAWN - AS	REVISED -		ILLINOIS ROUTE 13			
		CHECKED -	REVISED -		SCALE:	SHEET NO. 59 OF 84 SHEETS	STA. 559+00.00 TO STA. 559+68.43	
		DATE -	REVISED -					