


DATE	
BY	
FINAL SURVEY	
PLOTTED	
TEMPLATE	
NOTE BOOK	
AREAS CHECKED	

DATE	
BY	
ORIGINAL SURVEY	
PLOTTED	
TEMPLATE	
NOTE BOOK	
AREAS CHECKED	

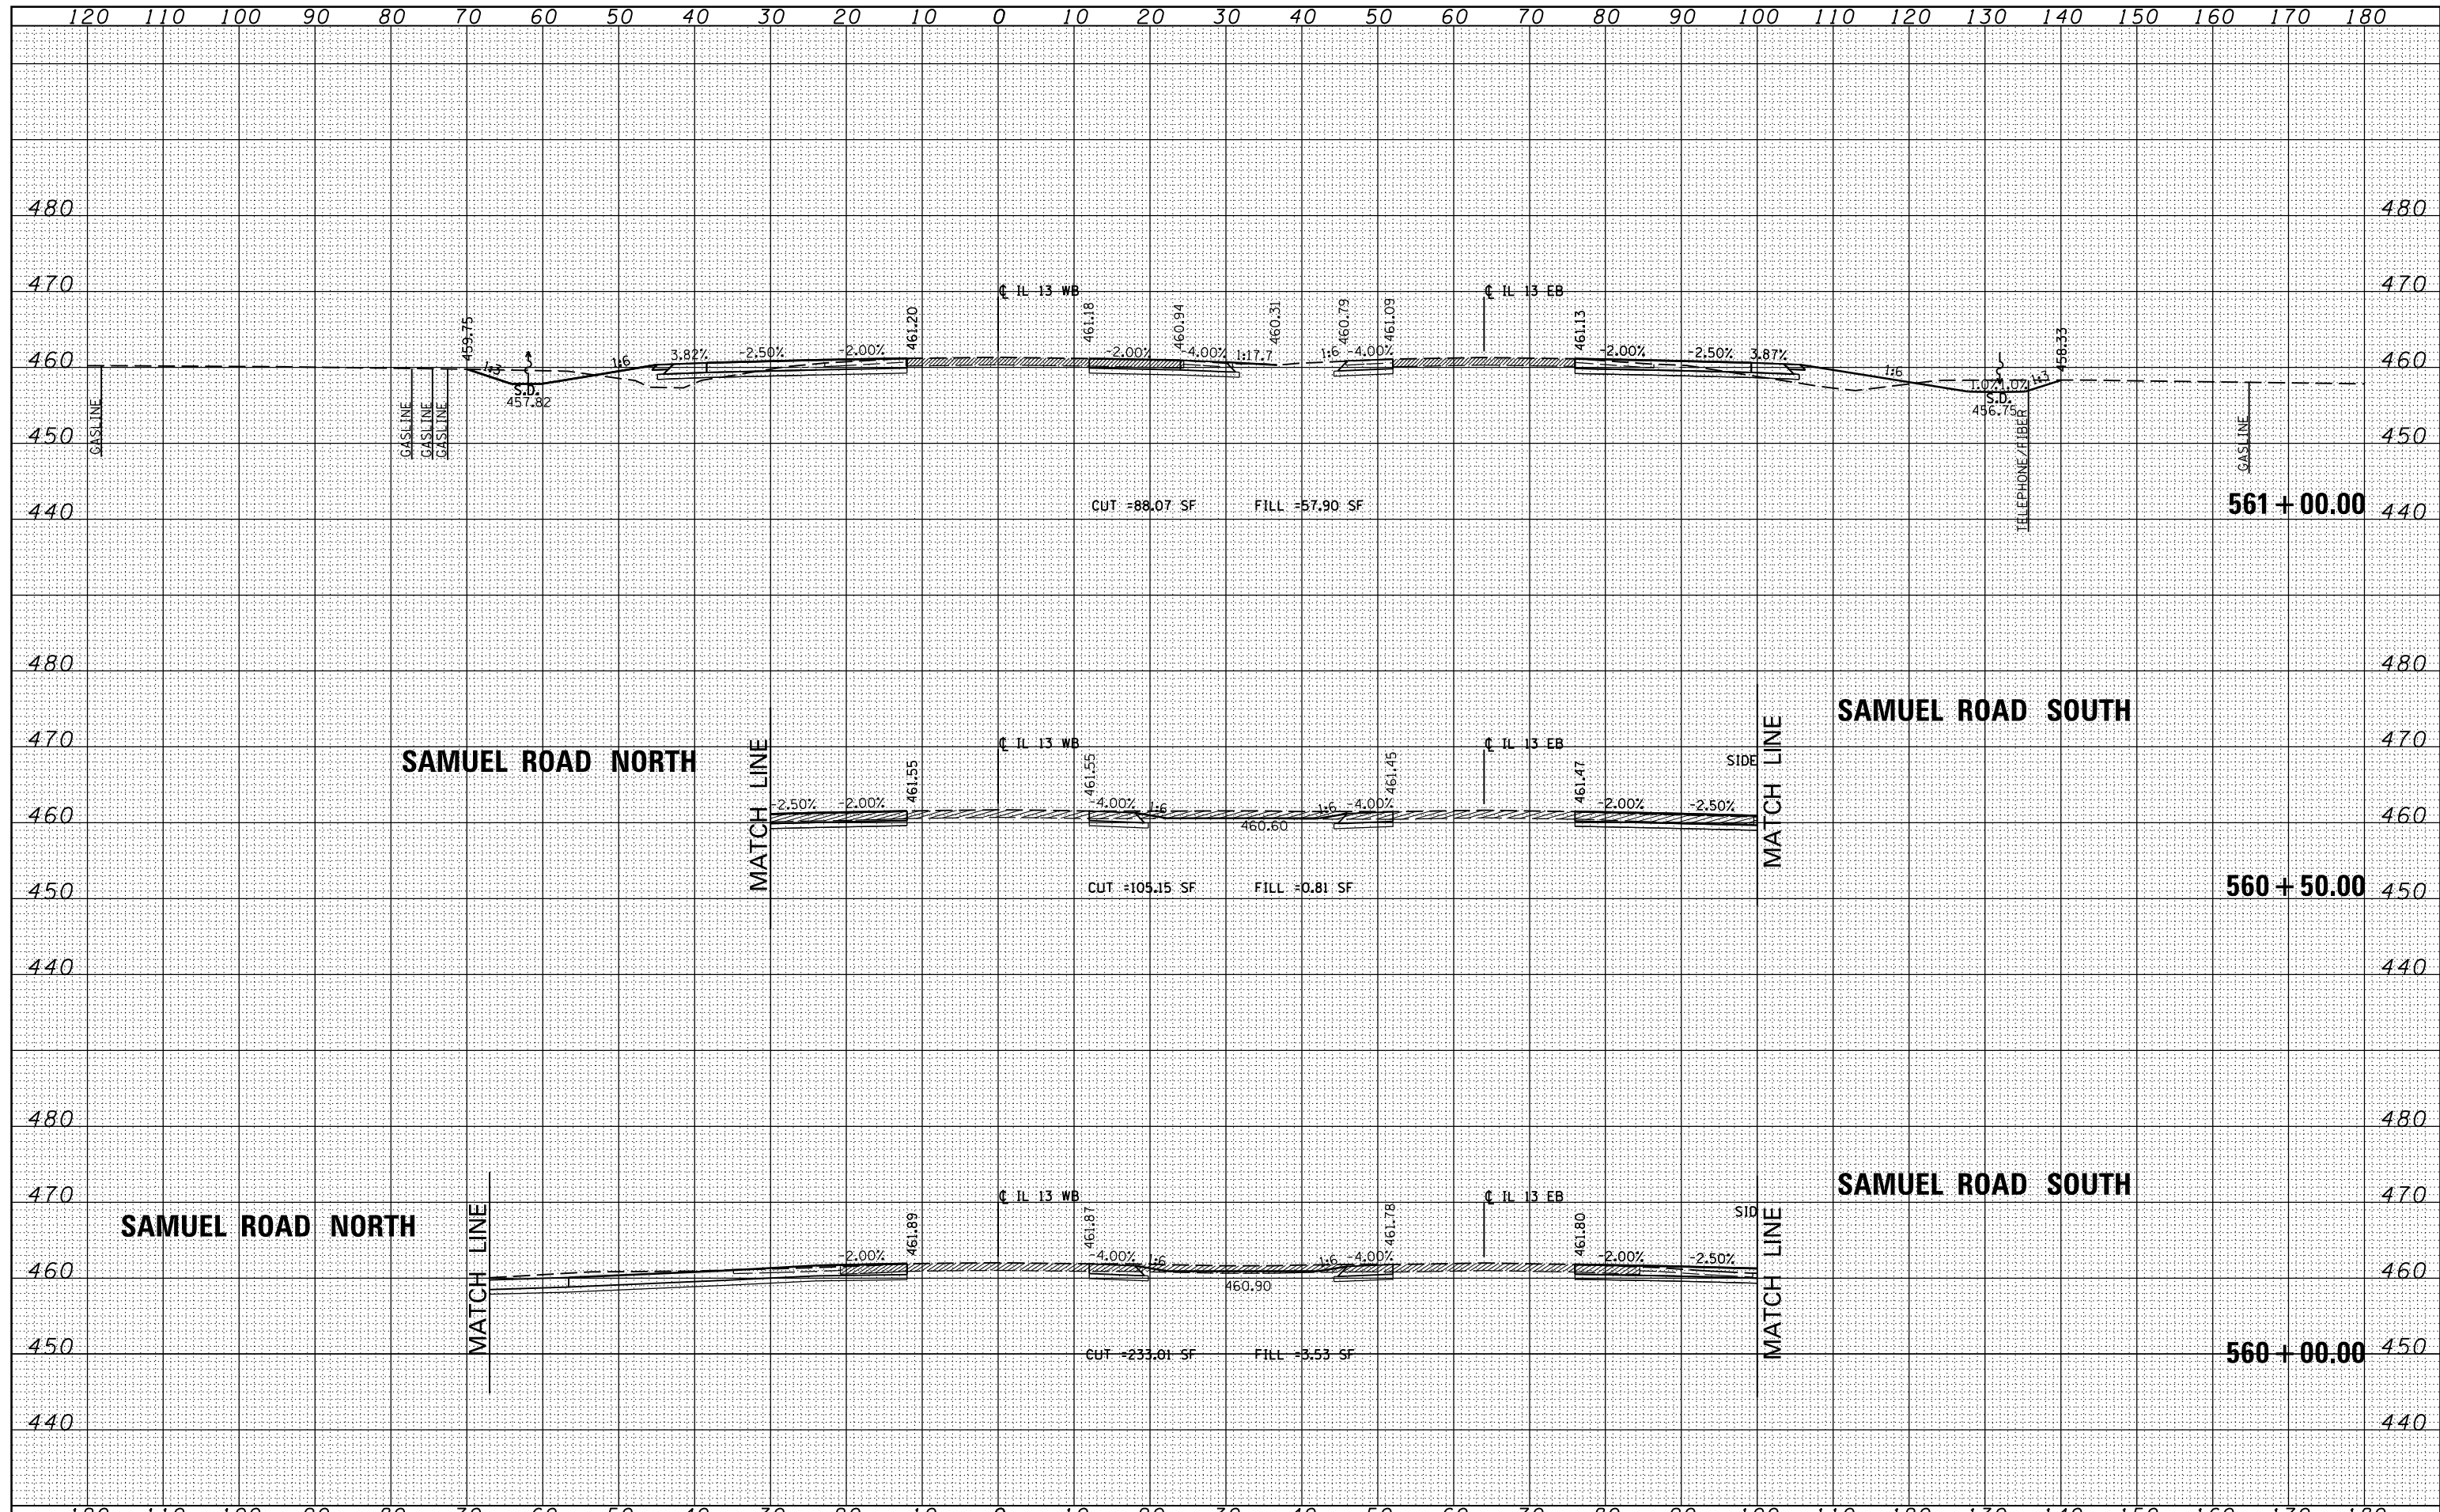

FILE NAME =	USER NAME = \$USER\$	DESIGNED - KN	REVISED -	STATE OF ILLINOIS DEPARTMENT OF TRANSPORTATION	PROPOSED CROSS SECTIONS			F.A.P. RTE.	SECTION	COUNTY	TOTAL SHEETS	SHEET NO.
c:\pw\work\pwidot\lavenderba\d0363618\0978221\ht-xssht-IL13.dgn		DRAWN - AS	REVISED -		ILLINOIS ROUTE 13			331	(1-3)R-2, N-4, TS-4, HBK-1	WILLIAMSON	733	460
	PLOT SCALE = 20.0000' / in.	CHECKED -	REVISED -		SCALE:			SHEET NO. 60 OF 84 SHEETS		STA. 560+00.00 TO STA. 561+00.00		
	PLOT DATE = 1/31/2014	DATE -	REVISED -					DRAWING NO. XS-060		ILLINOIS FED. AID PROJECT		