


| | |
|----------------|--|
| DATE | |
| BY | |
| FINAL SURVEYED | |
| PLOTTED | |
| TEMPLATE | |
| NOTE BOOK | |
| AREAS CHECKED | |
| NO. | |

| | |
|-------------------|--|
| DATE | |
| BY | |
| ORIGINAL SURVEYED | |
| PLOTTED | |
| TEMPLATE | |
| NOTE BOOK | |
| AREAS CHECKED | |
| NO. | |

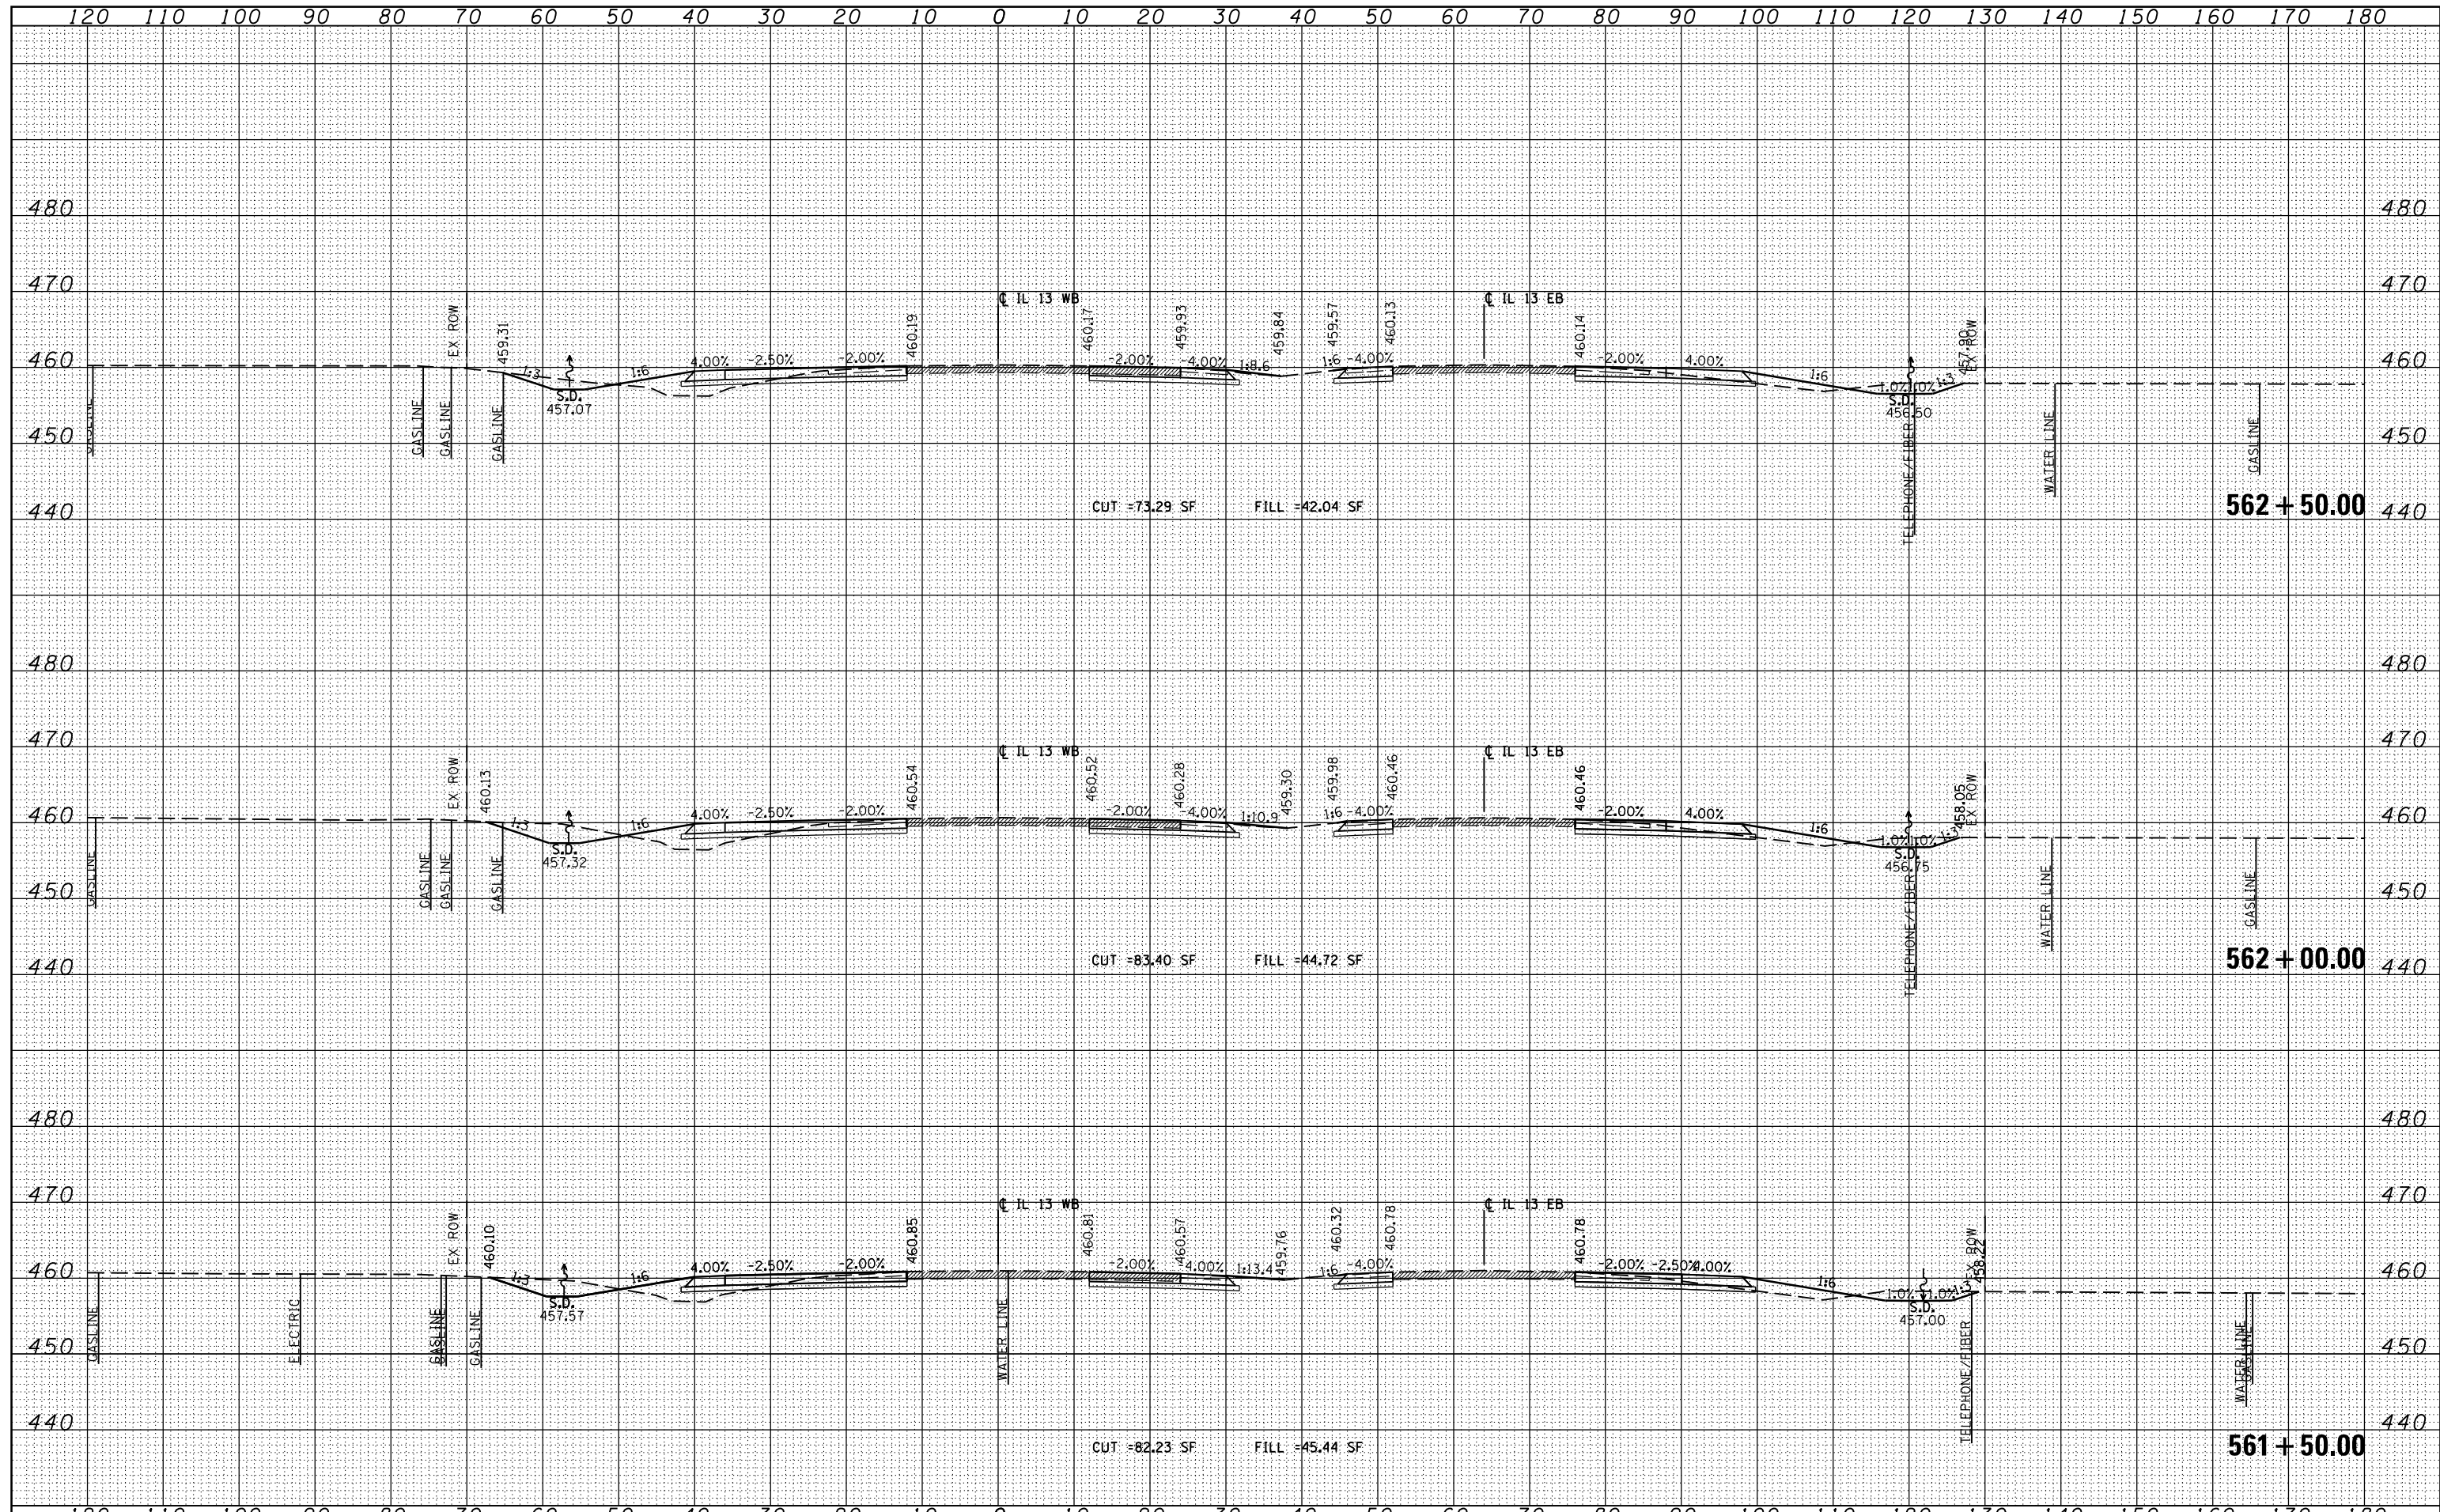

| | | | | | | | | | | | | |
|---|----------------------|---------------|-----------|---|--|----------------------------|----------------------------------|---------------------------|---------|--------|--------------|-----------|
| FILE NAME = | USER NAME = \$USER\$ | DESIGNED - KN | REVISED - | STATE OF ILLINOIS DEPARTMENT OF TRANSPORTATION | PROPOSED CROSS SECTIONS ILLINOIS ROUTE 13 | | | F.A.P. RTE. | SECTION | COUNTY | TOTAL SHEETS | SHEET NO. |
| c:\pw\work\pwidot\lavenderba\d0363618\0978221-ht-xssht-IL13.dgn | | DRAWN - AS | REVISED - | | 331 | (1-3)R-2, N-4, TS-4, HBK-1 | WILLIAMSON | 733 | 461 | | | |
| PLOT SCALE = 20.0000' / in. | | CHECKED - | REVISED - | | DRAWING NO. | XS-061 | | | 78221 | | | |
| PLOT DATE = 1/31/2014 | | DATE - | REVISED - | | SCALE: | SHEET NO. 61 OF 84 SHEETS | STA. 561+50.00 TO STA. 562+50.00 | ILLINOIS FED. AID PROJECT | | | | |