


DATE	
BY	
FINAL SURVEY	SURVEYED
NOTE BOOK	PLOTTED
NO.	TEMPLATE
	AREAS CHECKED

DATE	
BY	
ORIGINAL SURVEY	SURVEYED
NOTE BOOK	PLOTTED
NO.	TEMPLATE
	AREAS CHECKED

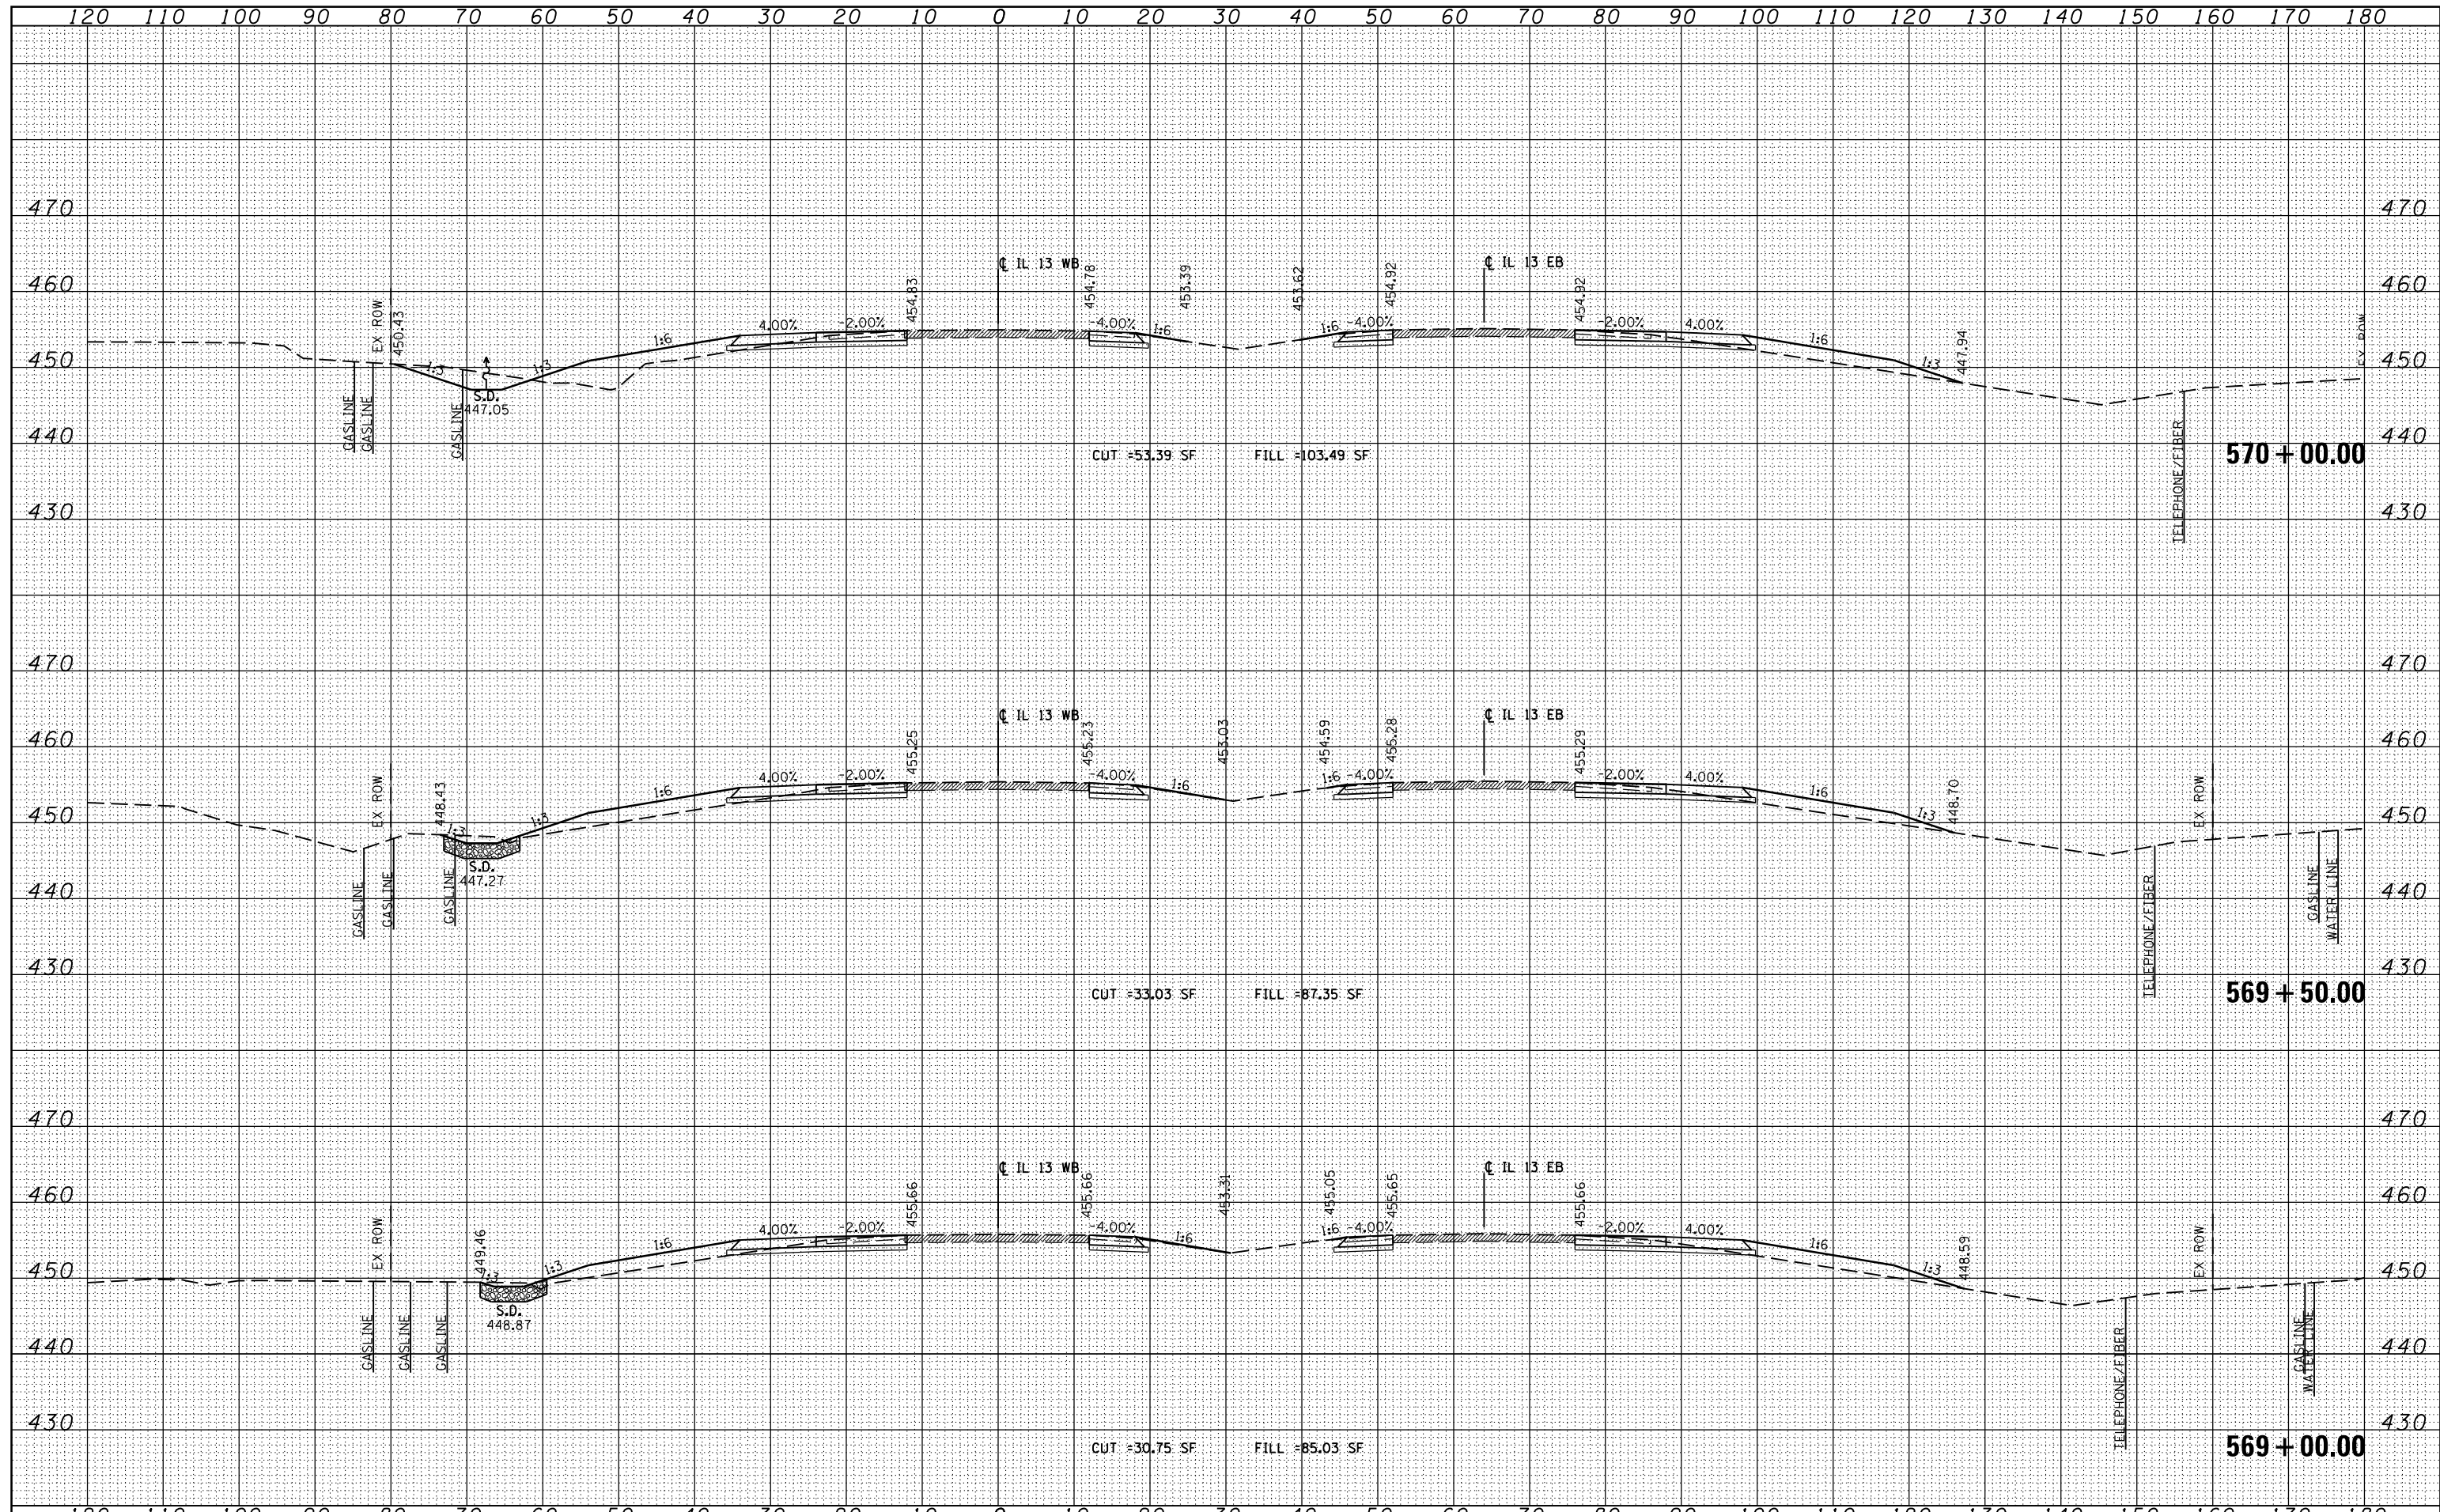

FILE NAME =	USER NAME = guser*	DESIGNED - KN	REVISED -	STATE OF ILLINOIS DEPARTMENT OF TRANSPORTATION	PROPOSED CROSS SECTIONS			F.A.P. RITE. 331 (1-3)R-2, N-4, TS-4, HKB-1 DRAWING NO. XS-066	COUNTY WILLIAMSON TOTAL SHEETS 733 SHEET NO. 466	
c:\pw\work\p\dot\lavenderba\d0363618\0978221-ht-xssht-IL13.dgn	PLOT SCALE = 20.0000' / in.	DRAWN - AS	REVISED -		SCALE:	SHEET NO. 66 OF 84 SHEETS	STA. 569+00.00 TO STA. 570+00.00			ILLINOIS FED. AID PROJECT
	PLOT DATE = 1/31/2014	CHECKED -	REVISED -							
		DATE -	REVISED -							