


DATE	
BY	
FILED	
NO.	
ORIGINAL SURVEY	
NOTE BOOK	
AREAS CHECKED	
SURVEYED	
PLOTTED	
TEMPLATE	
AREAS CHECKED	

DATE	
BY	
FILED	
NO.	
ORIGINAL SURVEY	
NOTE BOOK	
AREAS CHECKED	
SURVEYED	
PLOTTED	
TEMPLATE	
AREAS CHECKED	

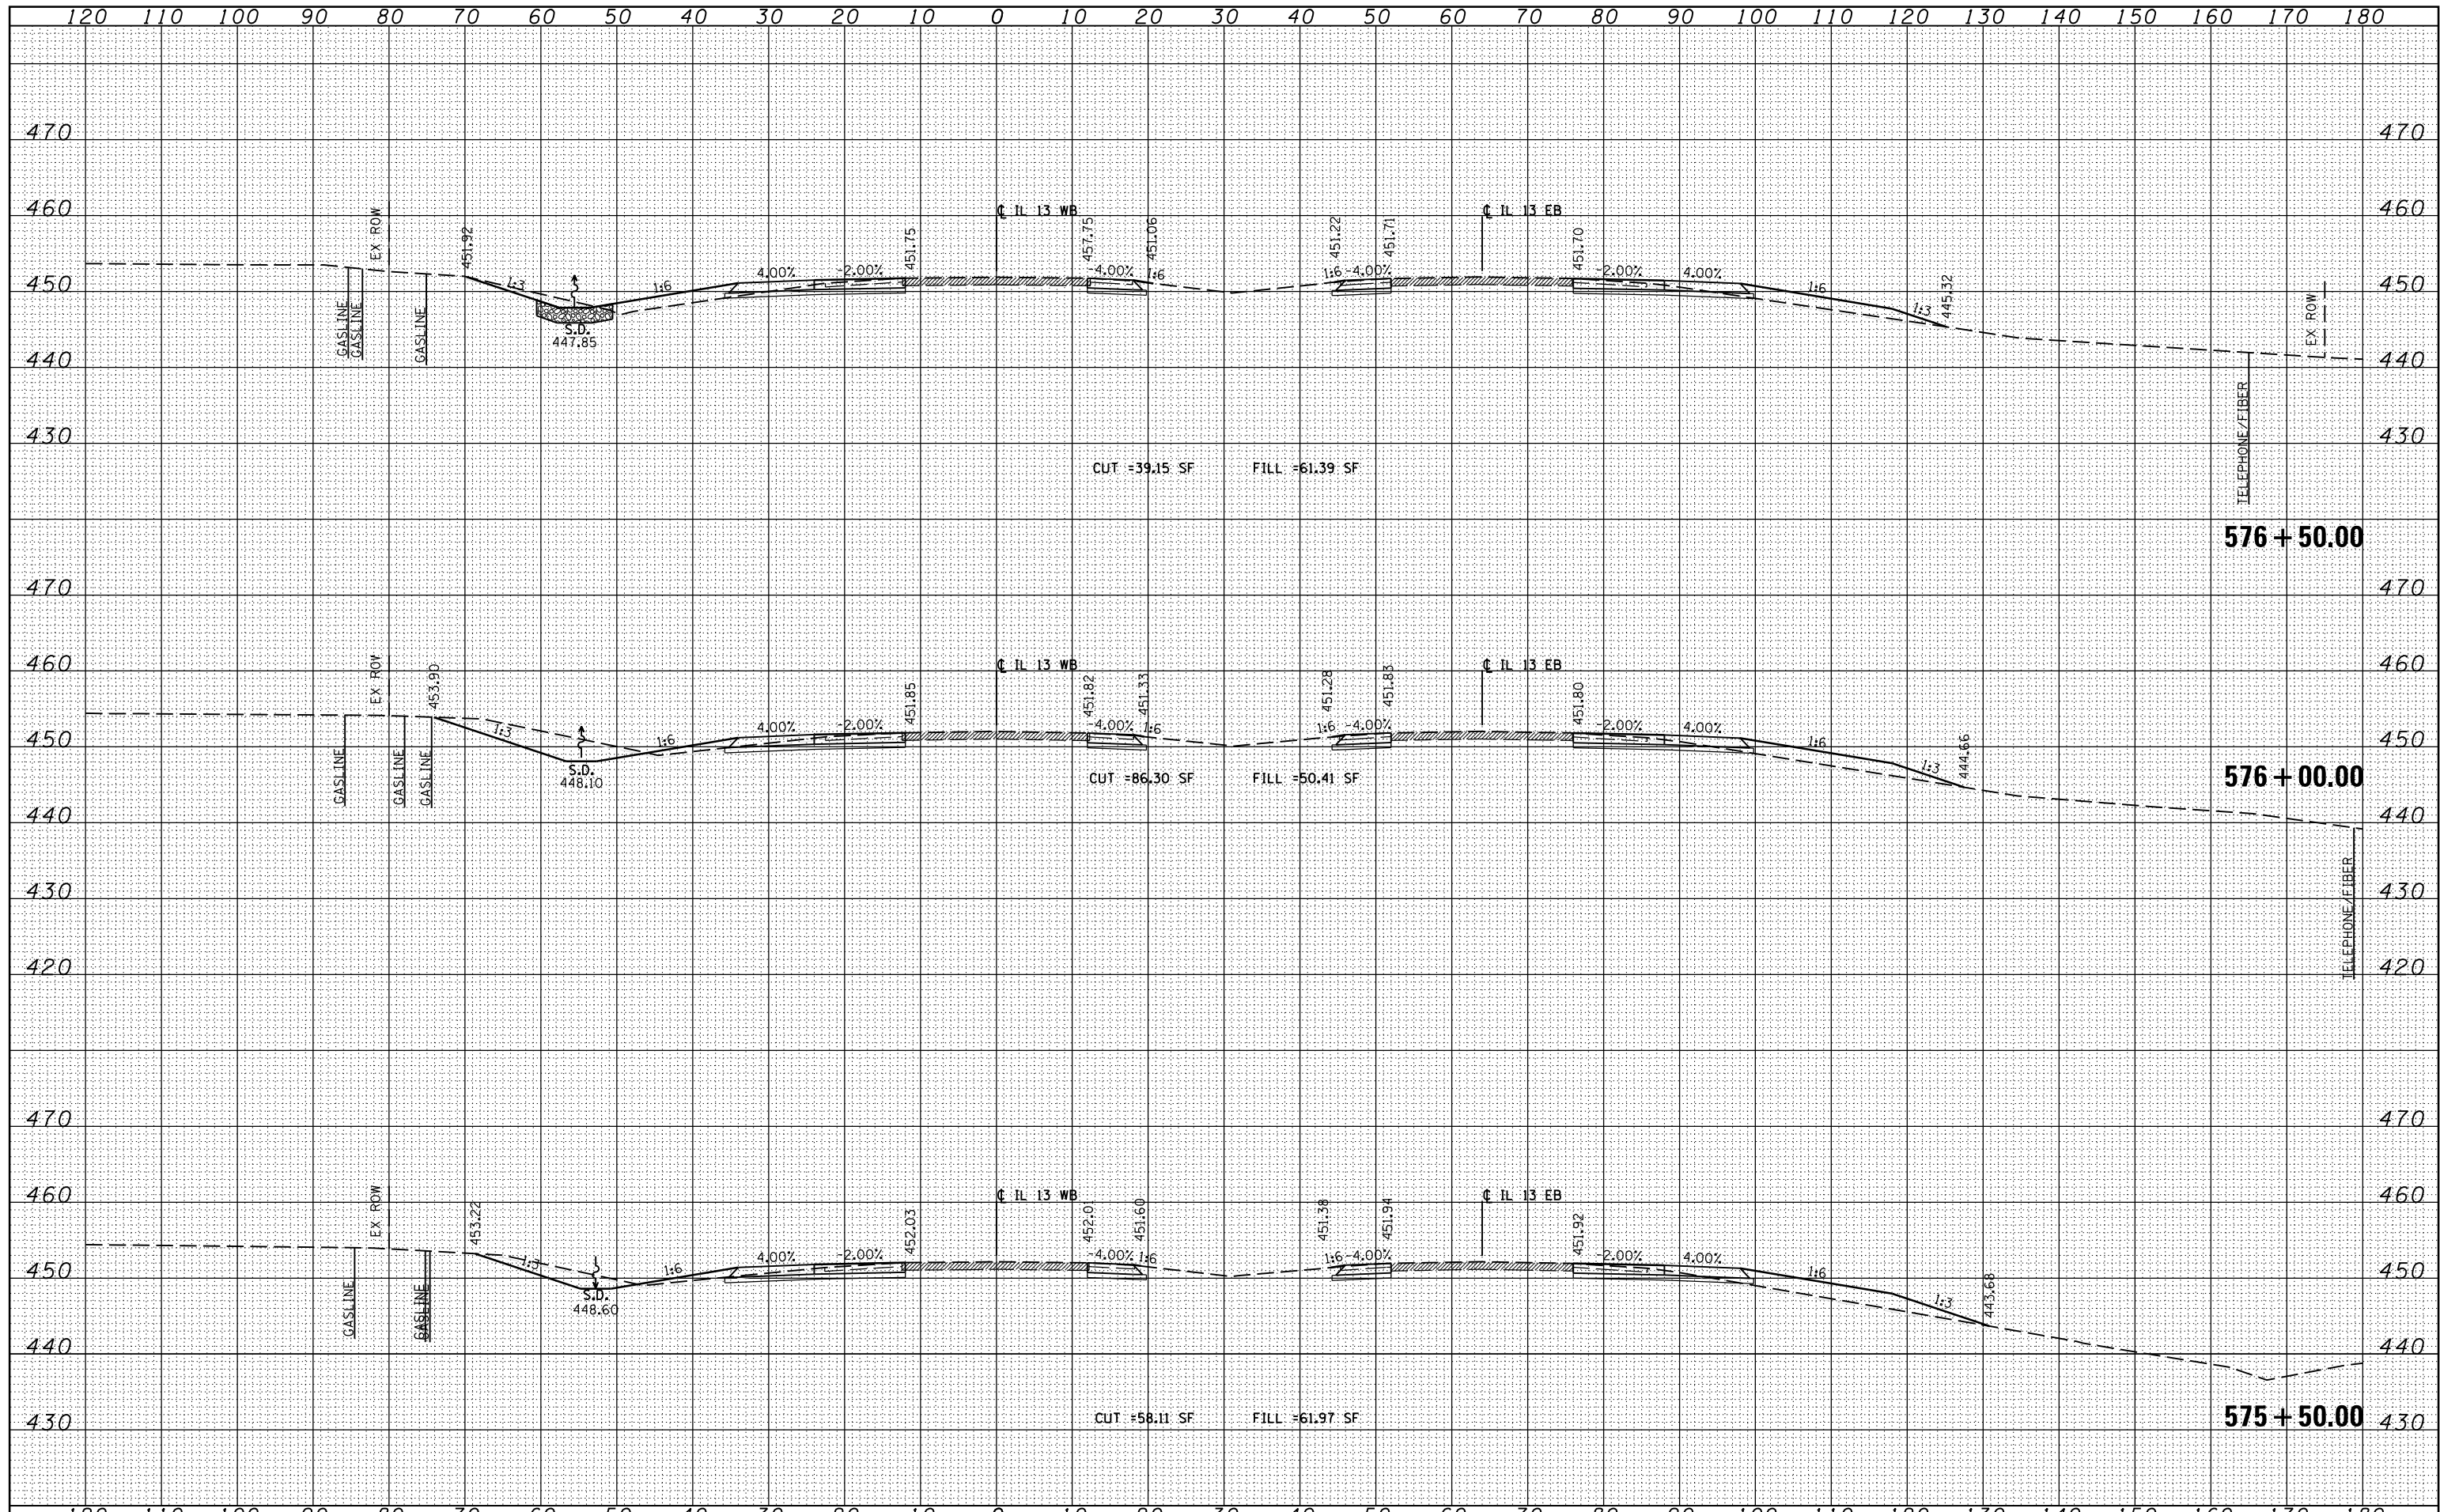

FILE NAME =	USER NAME = #USER*	DESIGNED - KN	REVISIED -	STATE OF ILLINOIS DEPARTMENT OF TRANSPORTATION	PROPOSED CROSS SECTIONS			F.A.P. RTE.	SECTION	COUNTY	TOTAL SHEETS	SHEET NO.	
ci:\p\work\p\dot\lavenderbo\d0363618\0978221-ht-xssht-1L13.dgn		DRAWN - AS	REVISIED -		ILLINOIS ROUTE 13			331	(1-3)R-2, N-4, TS-4, HBK-1	WILLIAMSON	733	471	
	PLOT SCALE = 20.0000' / in.	CHECKED -	REVISIED -		SCALE:			SHEET NO. 71 OF 84 SHEETS			STA. 575+50.00 TO STA. 576+50.00	DRAWING NO. XS-071	78221
	PLOT DATE = 1/31/2014	DATE -	REVISIED -								ILLINOIS FED. AID PROJECT		