


DATE	
BY	
FINAL SURVEY	SURVEYED
NOTE BOOK	PLOTTED
NO.	TEMPLATE
	AREAS CHECKED

DATE	
BY	
ORIGINAL SURVEY	SURVEYED
NOTE BOOK	PLOTTED
NO.	TEMPLATE
	AREAS CHECKED

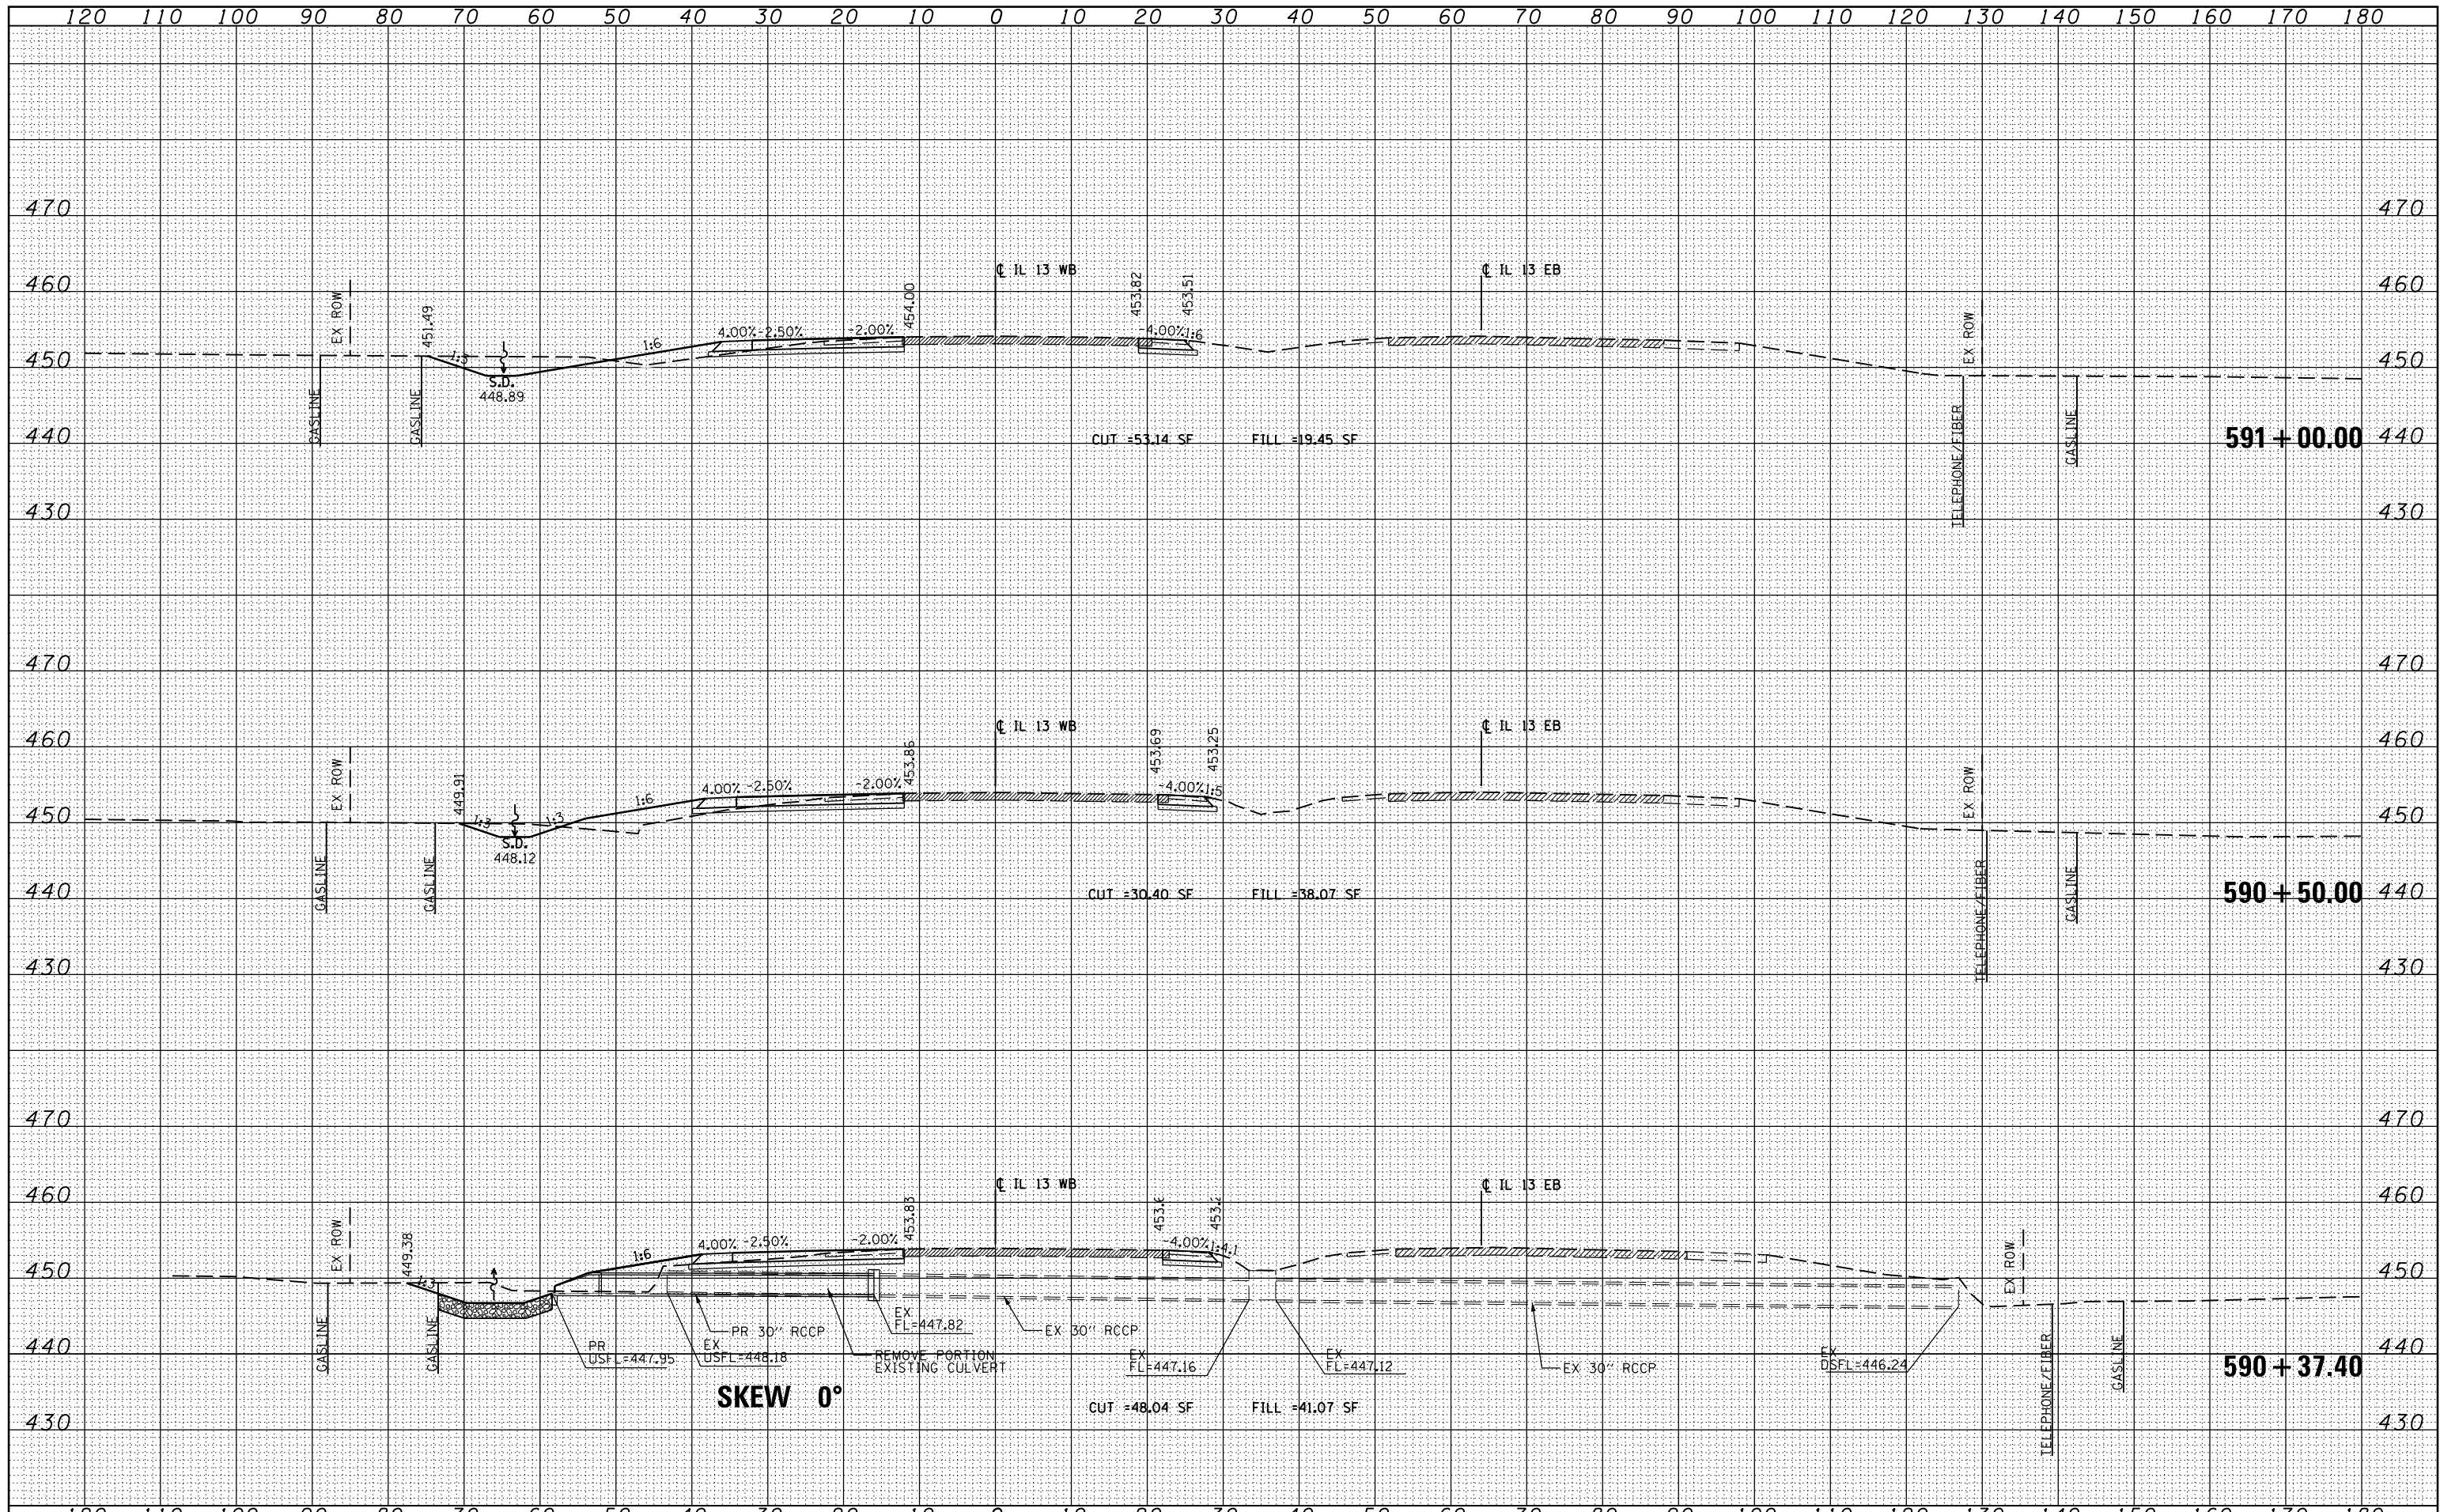

FILE NAME =  
 c:\pw\_work\p\wdot\lavender\ba\d0363618\0978221-ht-xssht-IL13.dgn

USER NAME = #USER#  
 DESIGNED - KN  
 DRAWN - AS  
 PLOT SCALE = 20.0000' / in.  
 PLOT DATE = 1/31/2014

REVISIED -  
 REVISIED -  
 REVISIED -  
 REVISIED -

STATE OF ILLINOIS  
 DEPARTMENT OF TRANSPORTATION

PROPOSED CROSS SECTIONS  
 ILLINOIS ROUTE 13

SCALE: SHEET NO. 82 OF 84 SHEETS STA. 590+37.40 TO STA. 591+00.00

F.A.P. RTE.	SECTION	COUNTY	TOTAL SHEETS	SHEET NO.
331 (1-3)R-2, N-4, TS-4, HBK-1		WILLIAMSON	733	482
DRAWING NO. XS-082				78221
ILLINOIS FED. AID PROJECT				