


FINAL SURVEY	BY	DATE
SURVEYED		
PLOTTED		
REVISION		
NOTE BOOK NO.		
AREAS CHECKED		

ORIGINAL SURVEY	BY	DATE
SURVEYED		
PLOTTED		
REVISION		
NOTE BOOK NO.		
AREAS CHECKED		

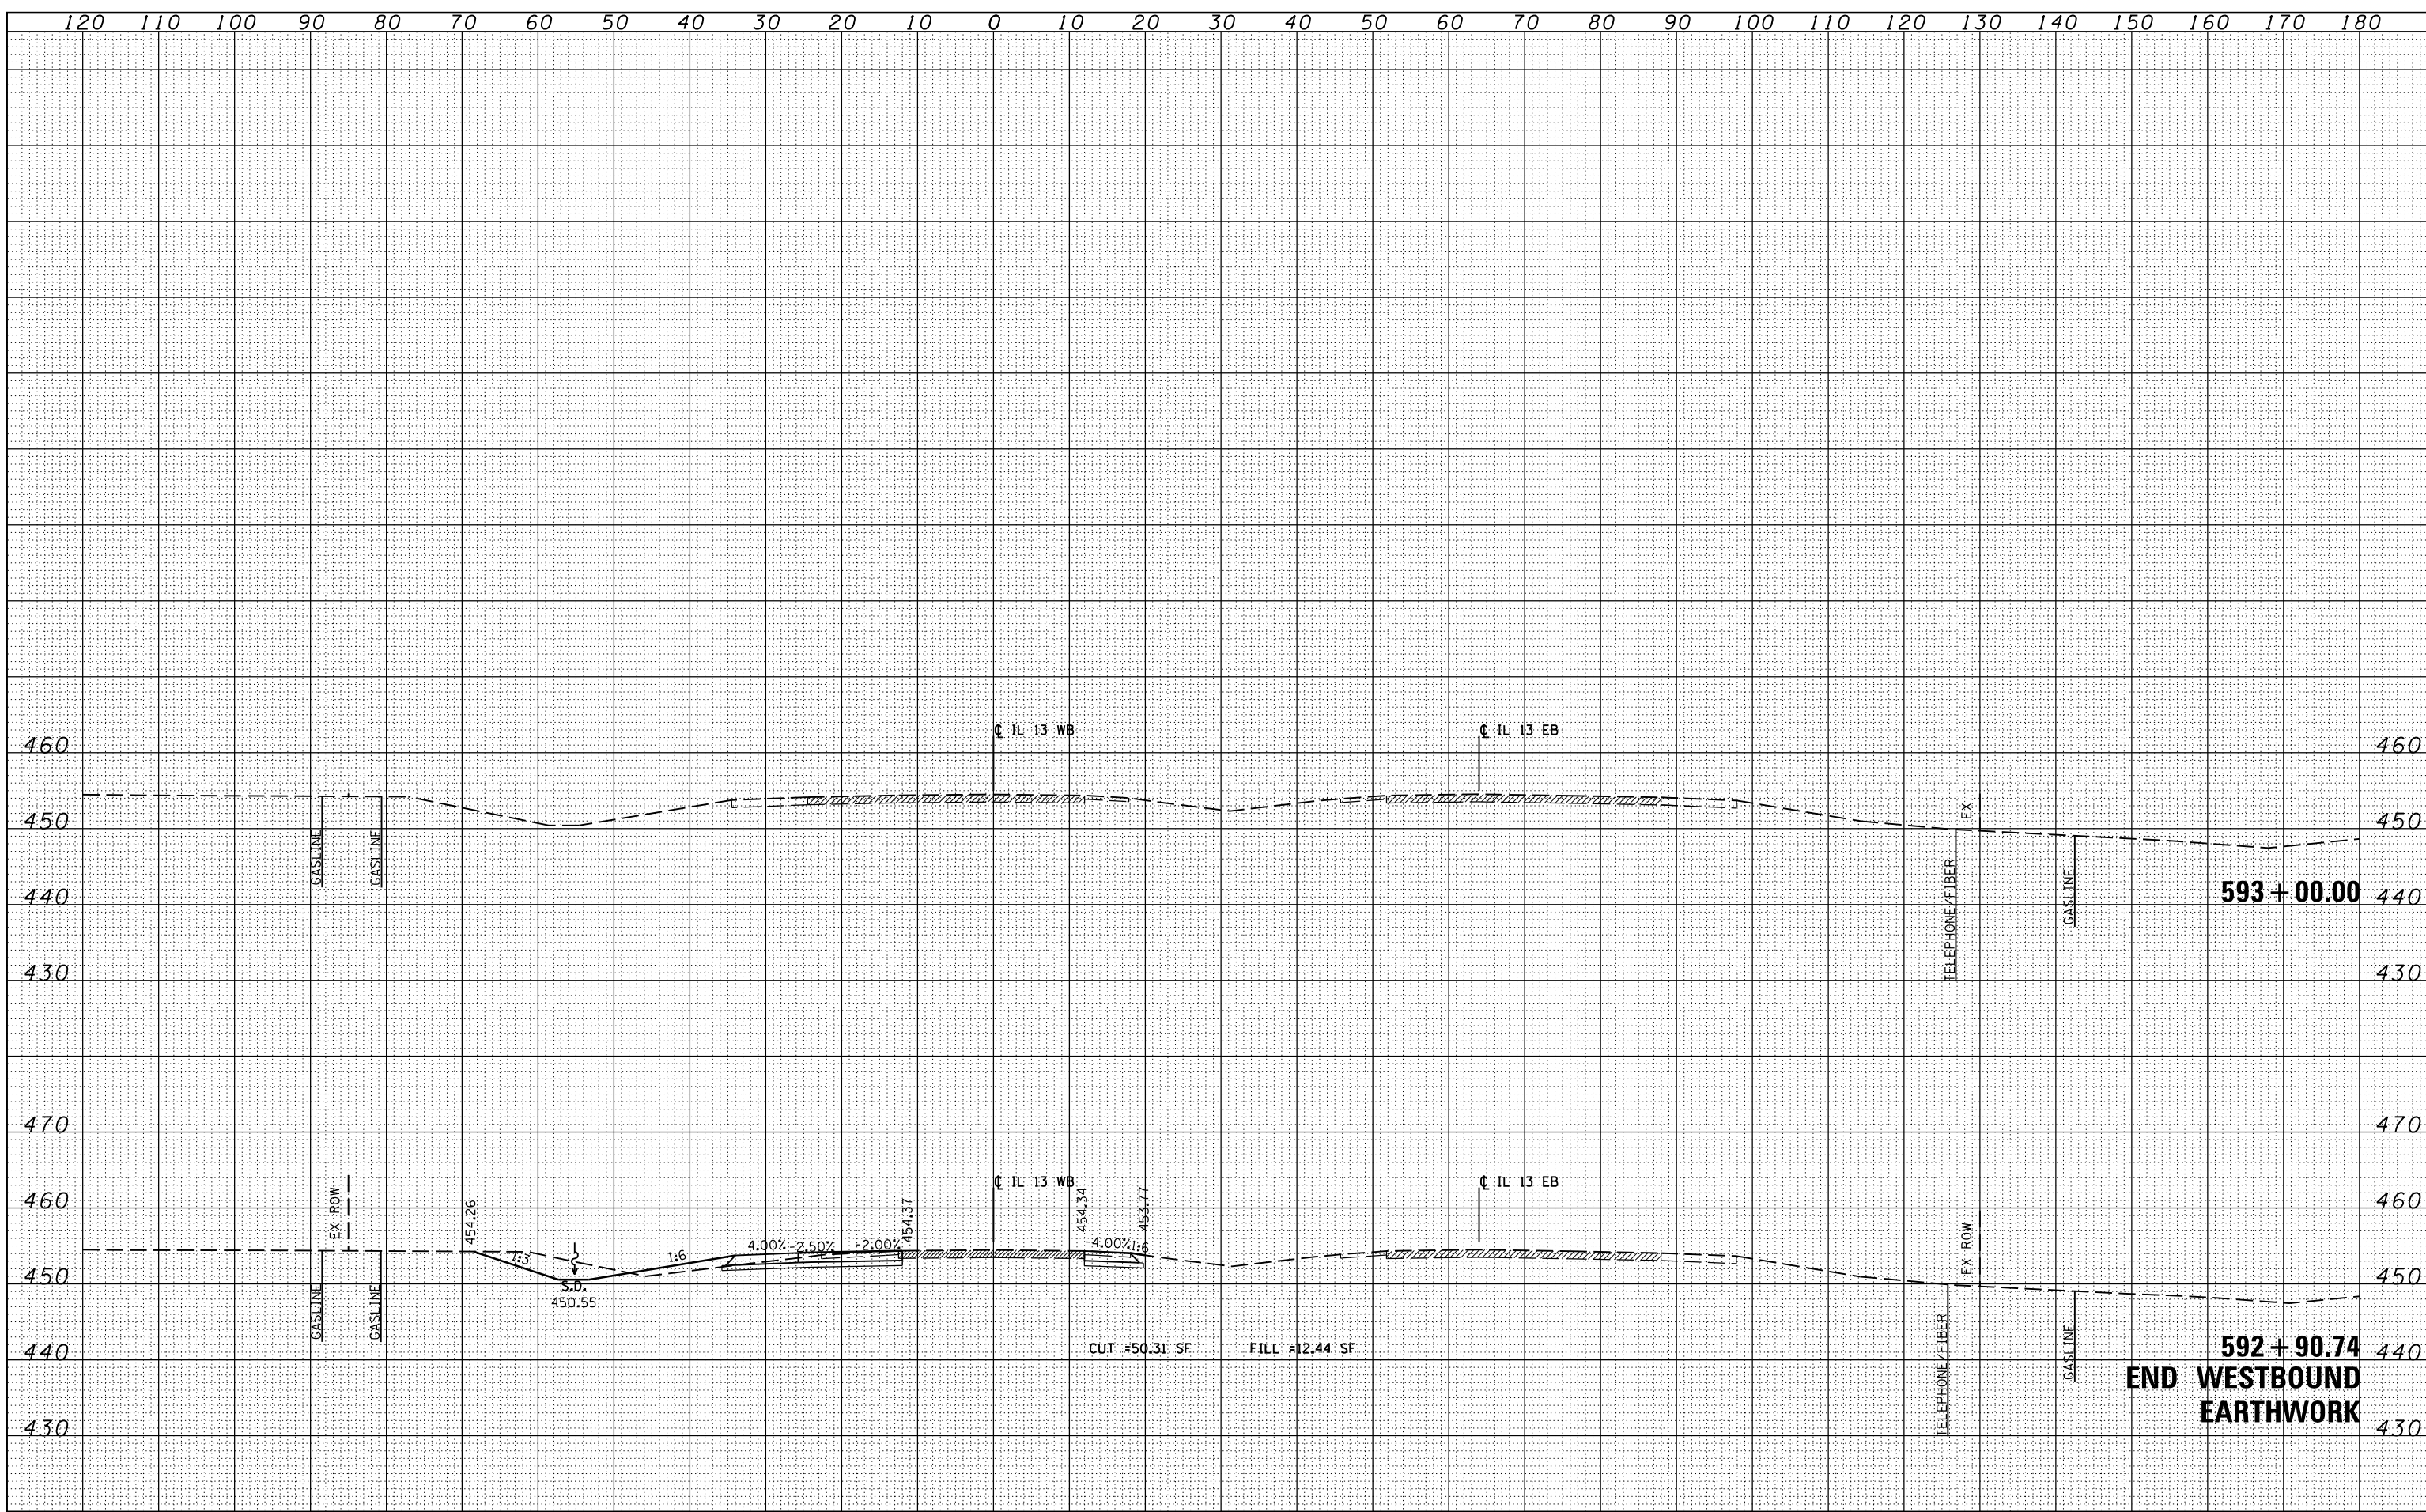

FILE NAME =	USER NAME = \$USER\$	DESIGNED - KN	REVISED -	STATE OF ILLINOIS DEPARTMENT OF TRANSPORTATION	PROPOSED CROSS SECTIONS ILLINOIS ROUTE 13			F.A.P. RTE.	SECTION	COUNTY	TOTAL SHEETS	SHEET NO.	
c:\pwwork\pwwork\lavenderba\0363618\0978221-ht-xssht-IL13.dgn		DRAWN - AS	REVISED -		SCALE:	SHEET NO. 84 OF 84 SHEETS	STA. 592+90.74 TO STA. 593+00.00	331	(1-3)R-2, N-4, TS-4, HBK-1	WILLIAMSON	733	484	
PLOT SCALE = 20,0000 ' / in.		CHECKED -	REVISED -					DRAWING NO.	XS-084				
PLOT DATE = 1/31/2014		DATE -	REVISED -					ILLINOIS FED. AID PROJECT					