


DATE	
BY	
FINAL SURVEY	
NOTE BOOK	
NO.	
TEMPLATES	
AREAS CHECKED	

DATE	
BY	
ORIGINAL SURVEY	
NOTE BOOK	
NO.	
TEMPLATES	
AREAS CHECKED	

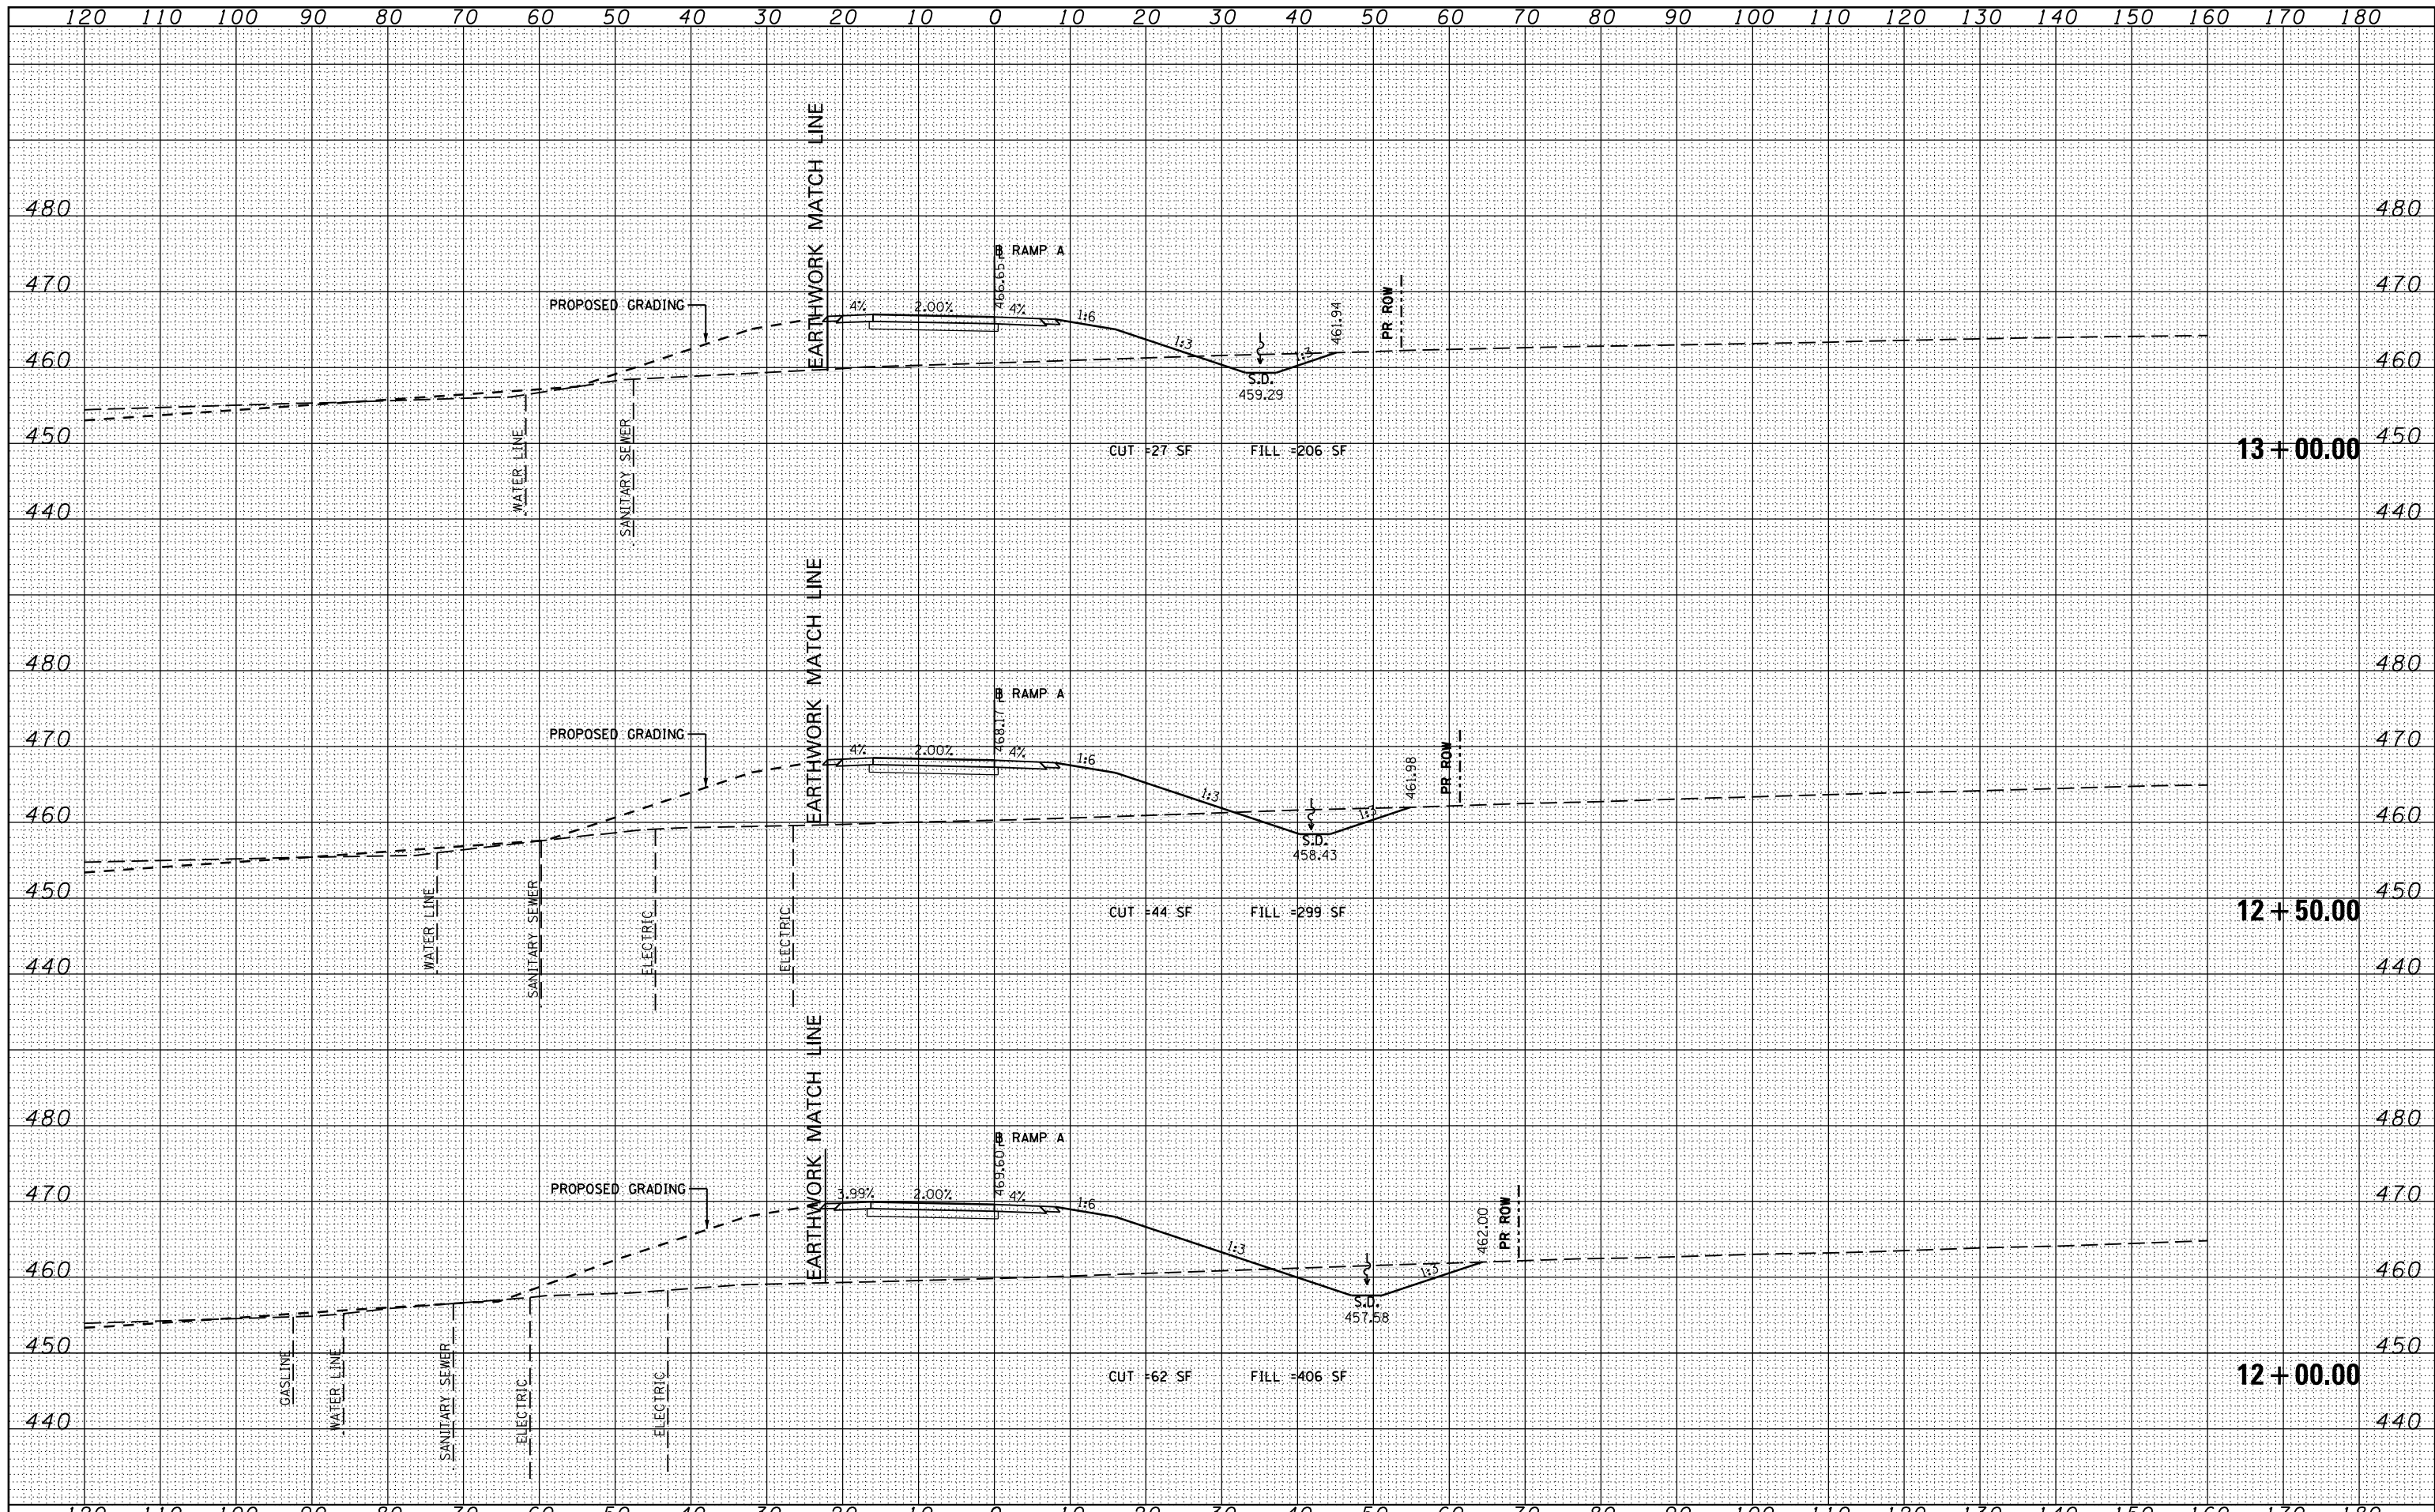

FILE NAME =	USER NAME = #USER#	DESIGNED - KN	REVISED -	STATE OF ILLINOIS DEPARTMENT OF TRANSPORTATION	PROPOSED CROSS SECTIONS WOLF CREEK ROAD RAMP A	F.A.P. RTE.	SECTION	COUNTY	TOTAL SHEETS	SHEET NO.
c:\pw_work\pwwork\lavenderba\d0363618\0978221-1\ht-xssht-WolfRampA.dgn		DRAWN - AS	REVISED -			331	(1-3)R-2, N-4, TS-4, HBK-1	WILLIAMSON	733	487
PLOT SCALE = 20.0000' / 1"		CHECKED -	REVISED -			DRAWING NO. XS-087		78221		
PLOT DATE = 1/31/2014		DATE -	REVISED -			SCALE:		SHEET NO. 3 OF 9 SHEETS STA. 12+00.00 TO STA. 13+00.00 ILLINOIS FED. AID PROJECT		