


DATE	
BY	
FINAL SURVEY	
NOTE BOOK	
NO.	
TEMPLATES	
AREAS CHECKED	

DATE	
BY	
ORIGINAL SURVEY	
NOTE BOOK	
NO.	
TEMPLATES	
AREAS CHECKED	

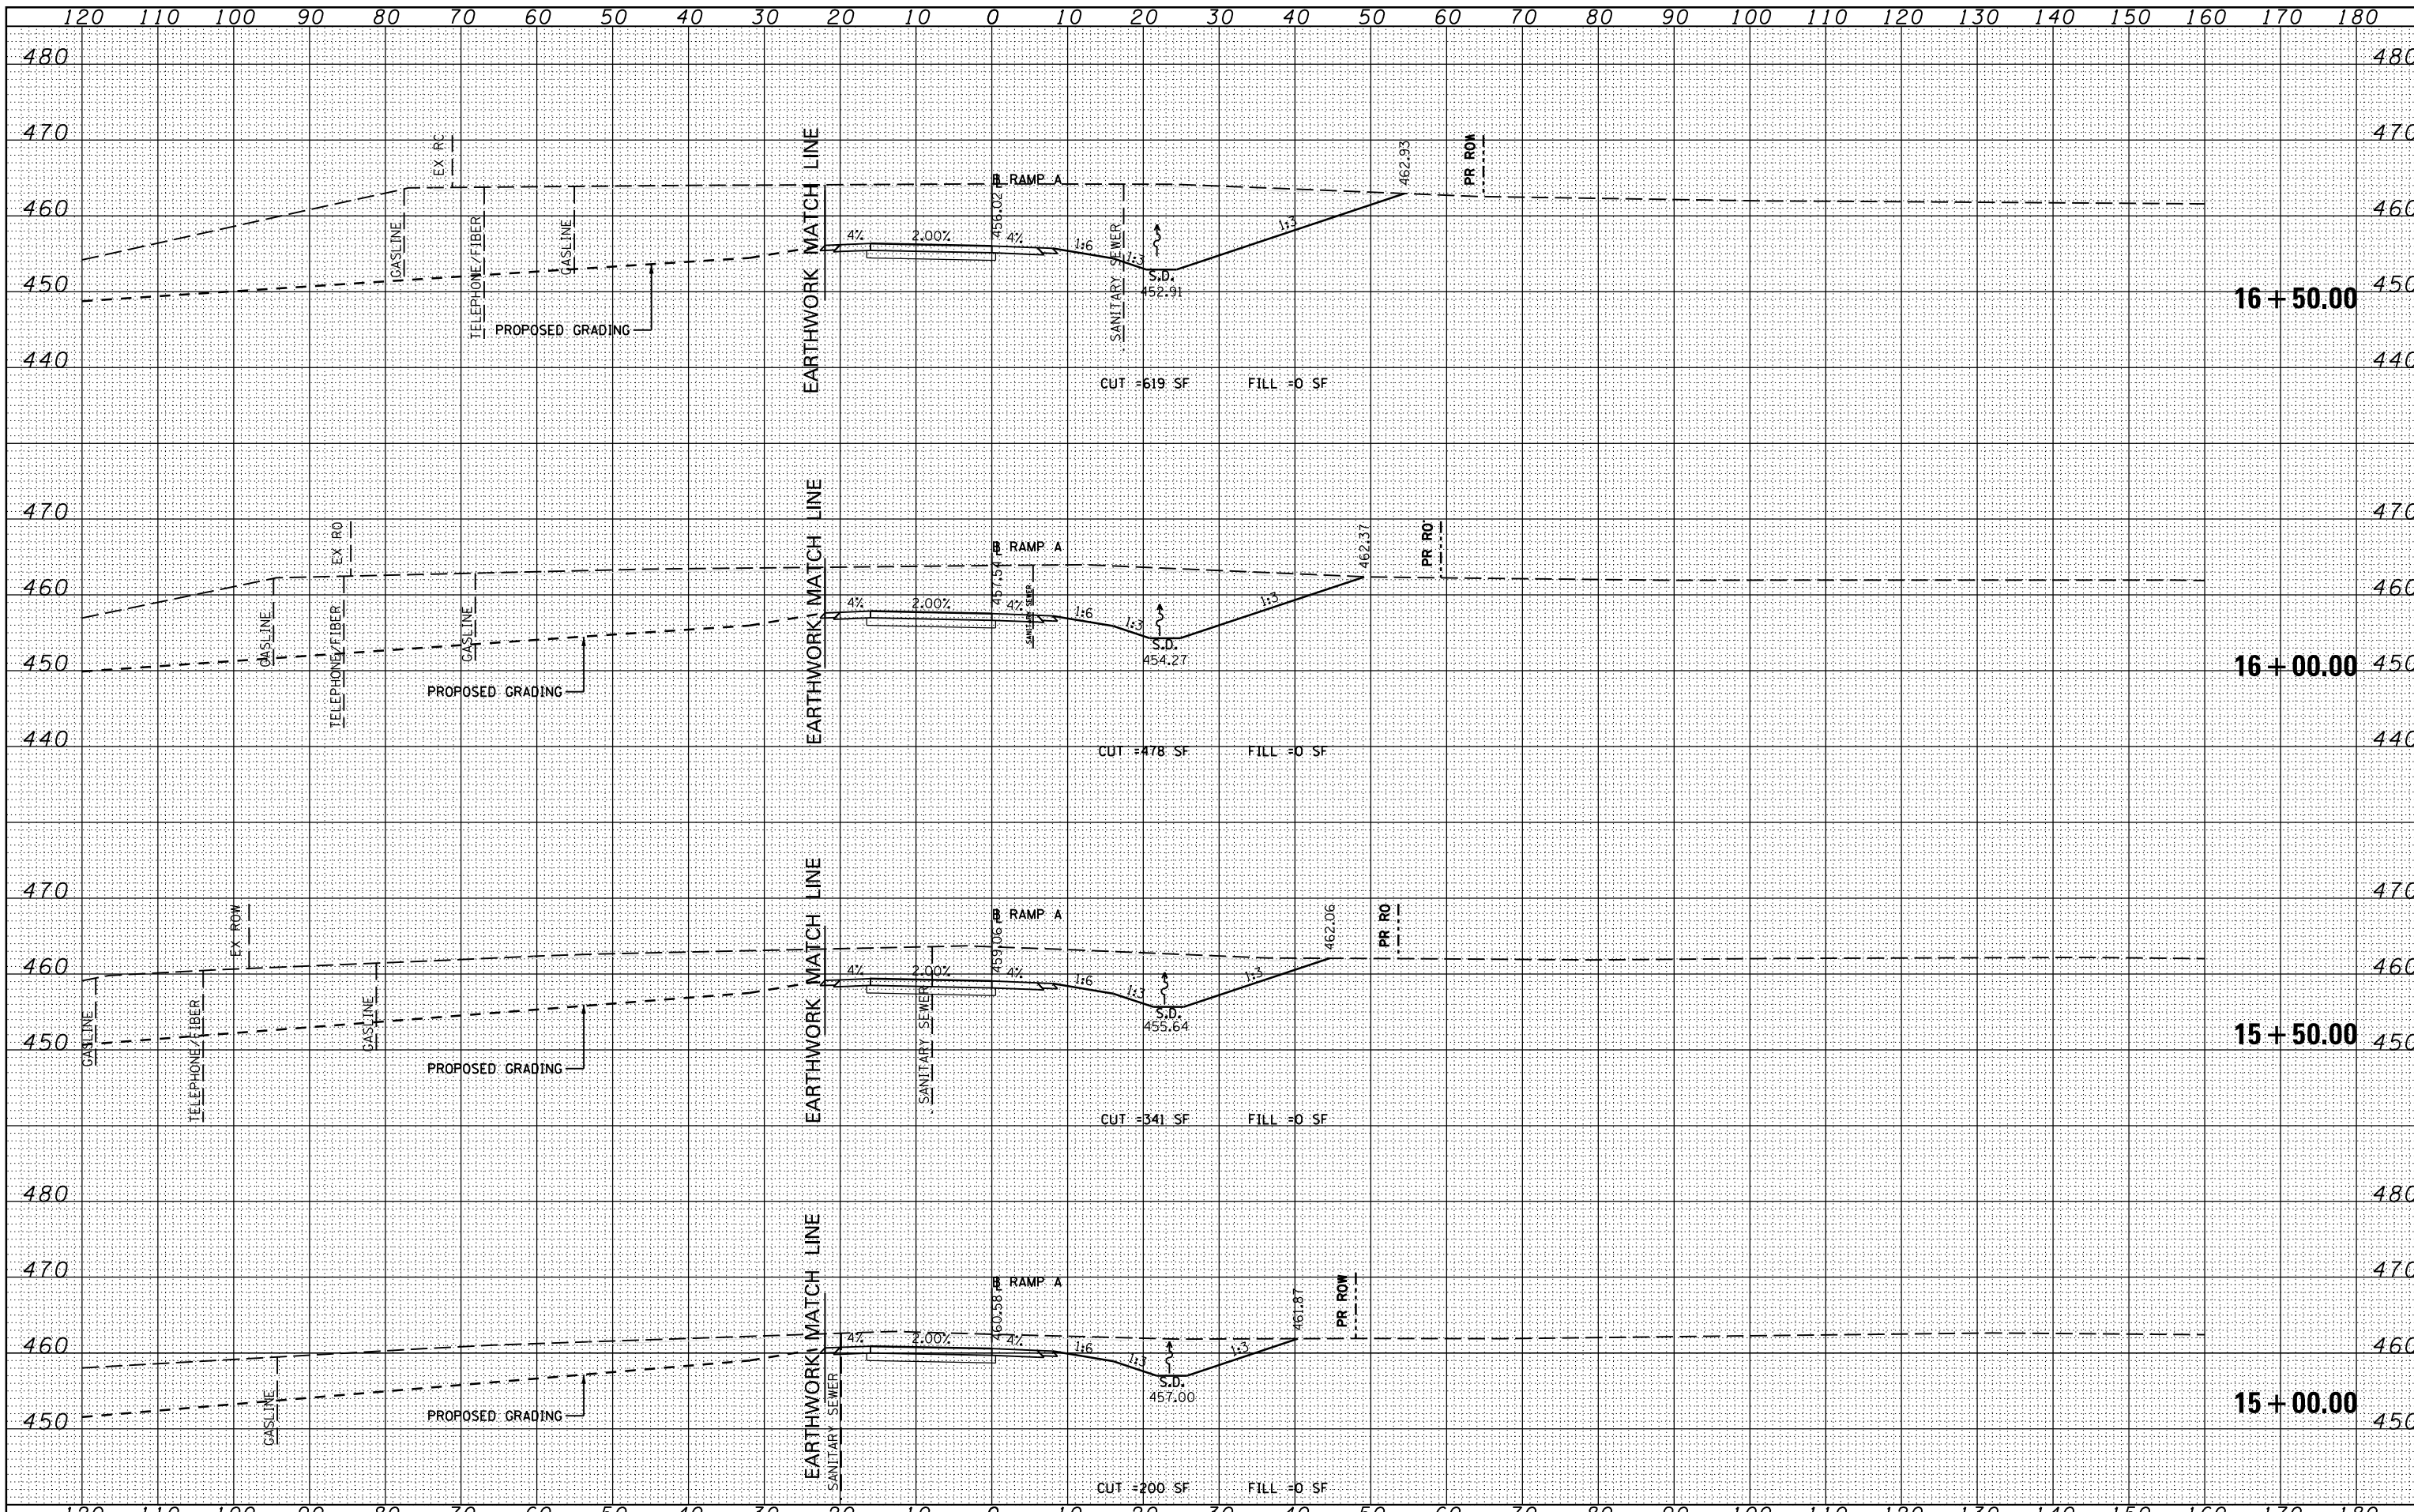

FILE NAME =	USER NAME = #USER#	DESIGNED - KN	REVISED -	<b>STATE OF ILLINOIS</b> <b>DEPARTMENT OF TRANSPORTATION</b>	<b>PROPOSED CROSS SECTIONS</b> <b>WOLF CREEK ROAD RAMP A</b>	F.A.P. RTE.	SECTION	COUNTY	TOTAL SHEETS	SHEET NO.
c:\pw_work\pwwork\lavenderba\d0363618\0978221-sht-xssht-WolfRampA.dgn	DRAWN - AS	REVISIED -	331			(1-3)R-2, N-4, TS-4, HBK-1	WILLIAMSON	733	489	
PLOT SCALE = 20.0000' / 1"	CHECKED -	REVISIED -	DRAWING NO. XS-089			78221				
PLOT DATE = 1/31/2014	DATE -	REVISIED -	ILLINOIS FED. AID PROJECT							
SCALE:						SHEET NO. 5 OF 9 SHEETS		STA. 15+00.00 TO STA. 16+50.00		