


DATE	
BY	
FINAL SURVEY	SURVEYED
NOTE BOOK	PLOTTED
NO.	TEMPLATE
	AREAS CHECKED

DATE	
BY	
ORIGINAL SURVEY	SURVEYED
NOTE BOOK	PLOTTED
NO.	TEMPLATE
	AREAS CHECKED

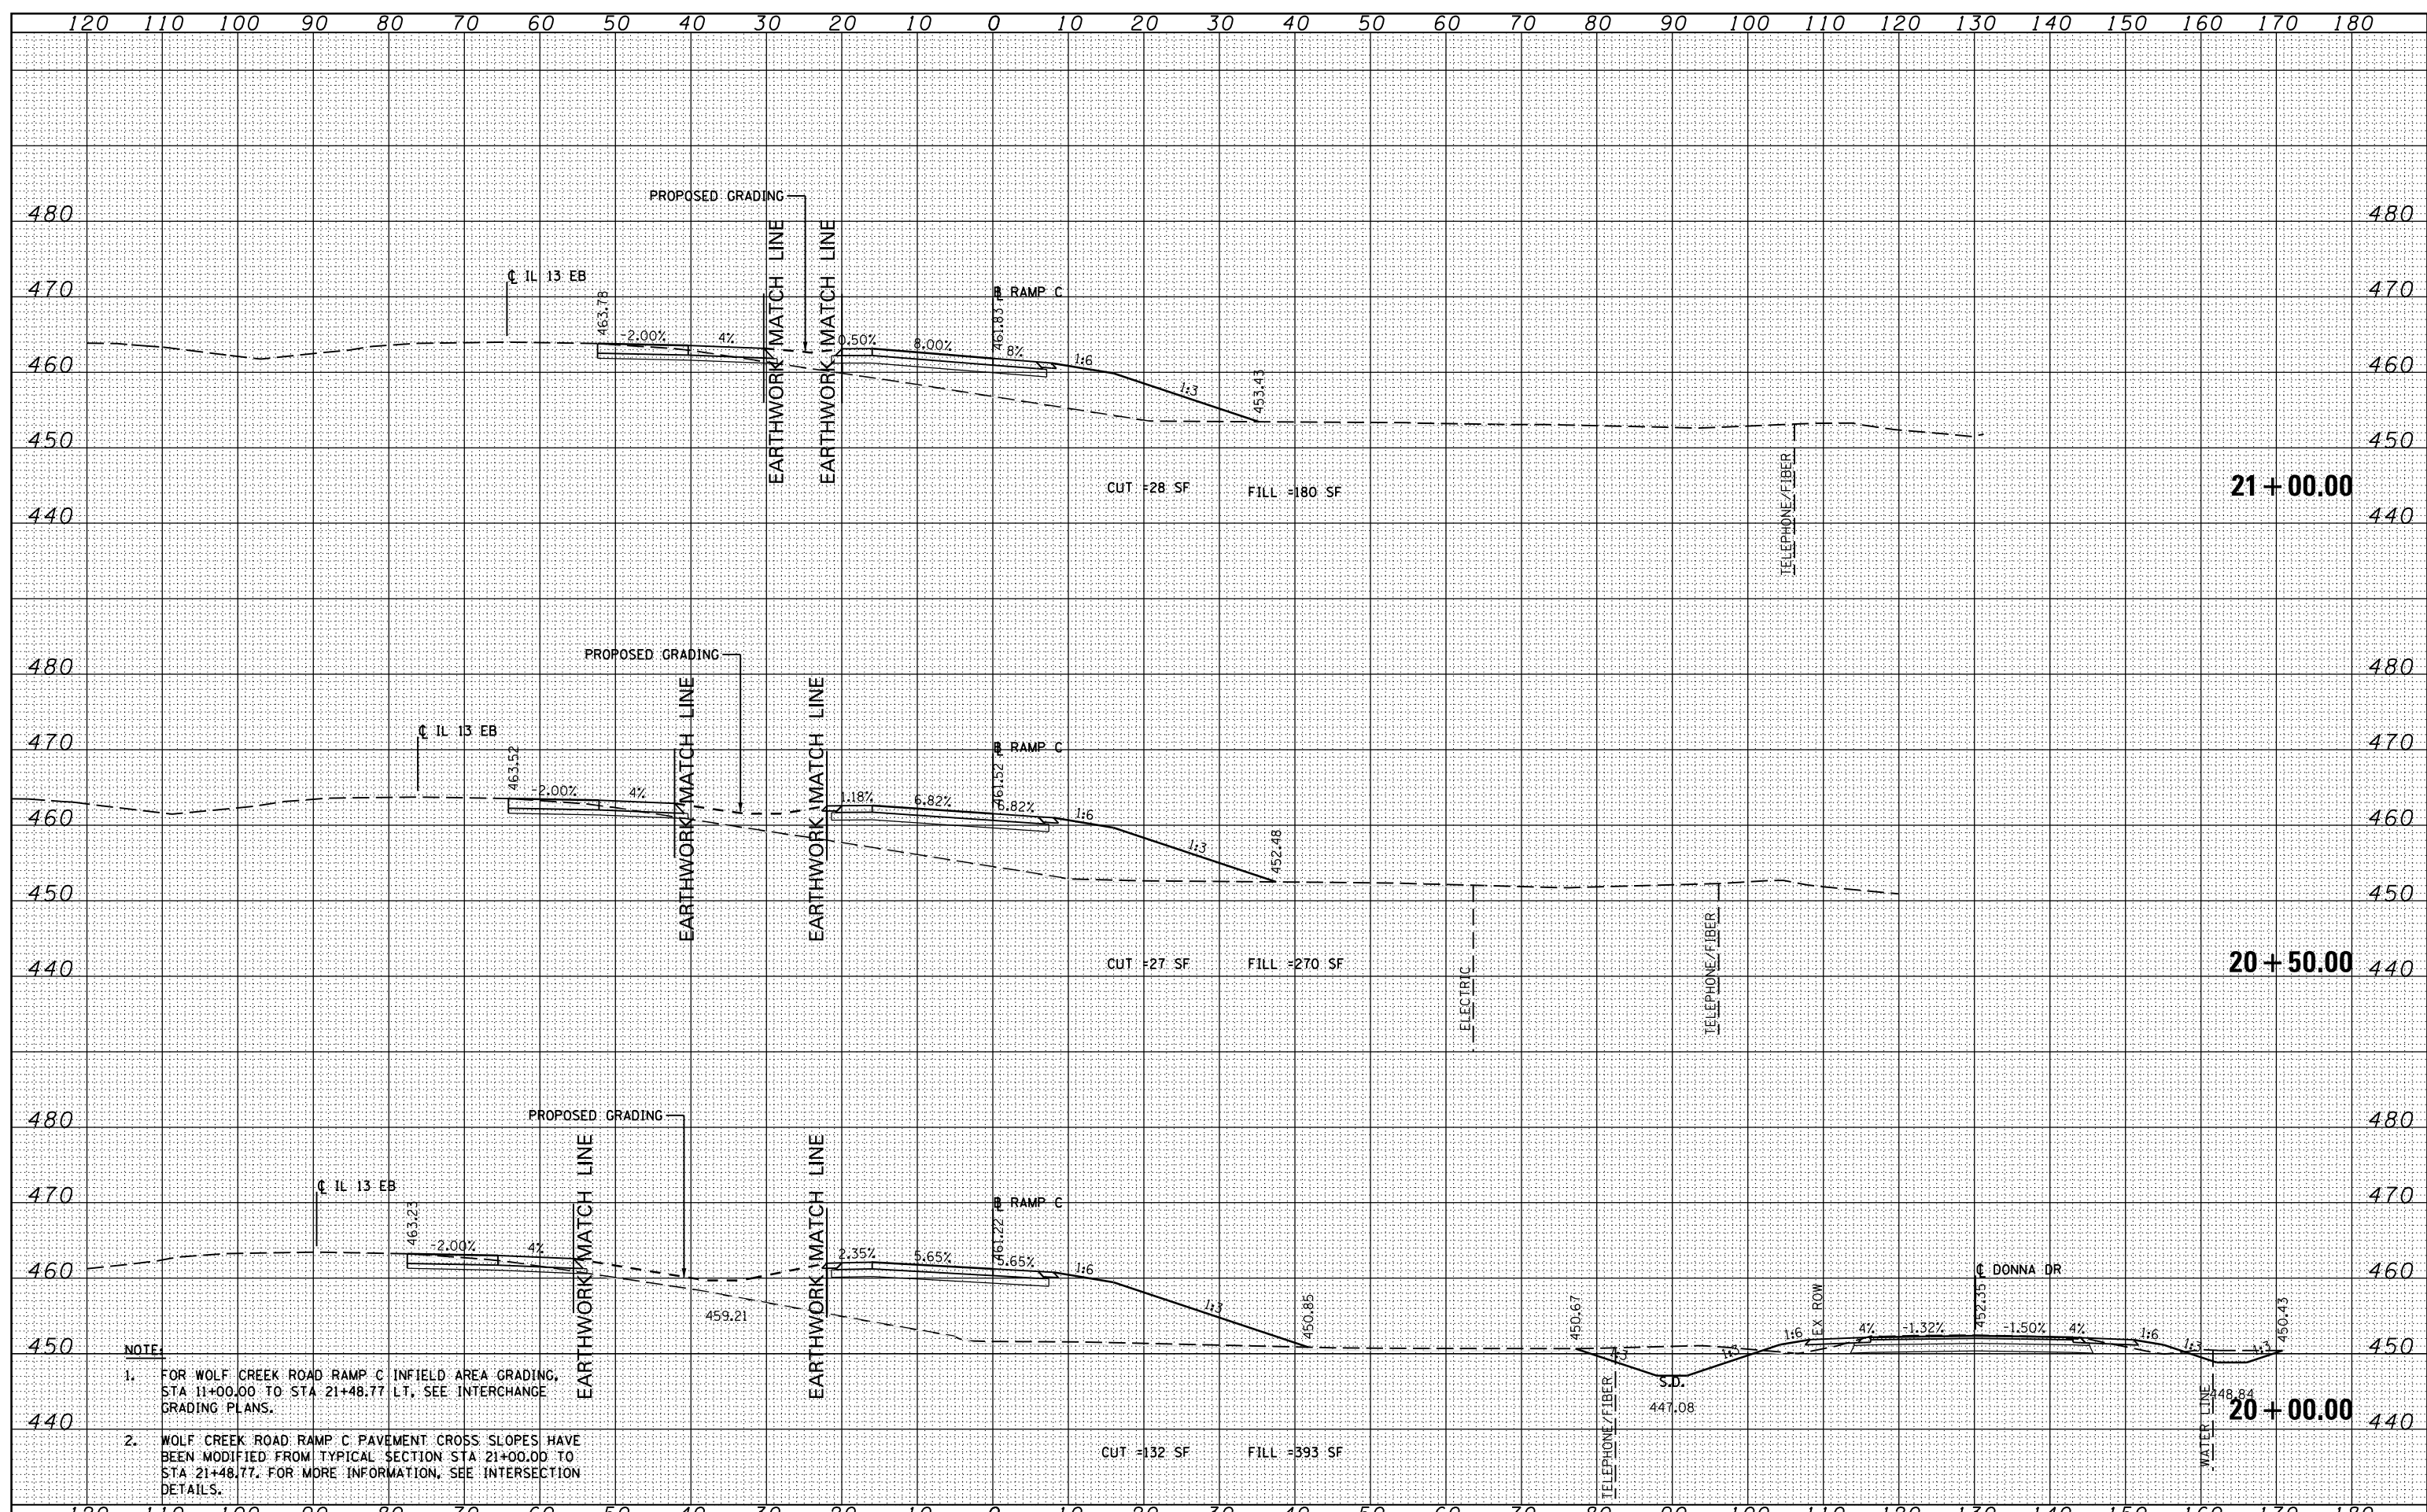

- NOTE**
- FOR WOLF CREEK ROAD RAMP C INFIELD AREA GRADING, STA 11+00.00 TO STA 21+48.77 LT, SEE INTERCHANGE GRADING PLANS.
  - WOLF CREEK ROAD RAMP C PAVEMENT CROSS SLOPES HAVE BEEN MODIFIED FROM TYPICAL SECTION STA 21+00.00 TO STA 21+48.77. FOR MORE INFORMATION, SEE INTERSECTION DETAILS.