


DATE	
BY	
FINAL SURVEY	
PLOTTED	
NOTE BOOK	
NO.	
AREAS CHECKED	

DATE	
BY	
ORIGINAL SURVEY	
PLOTTED	
NOTE BOOK	
NO.	
AREAS CHECKED	

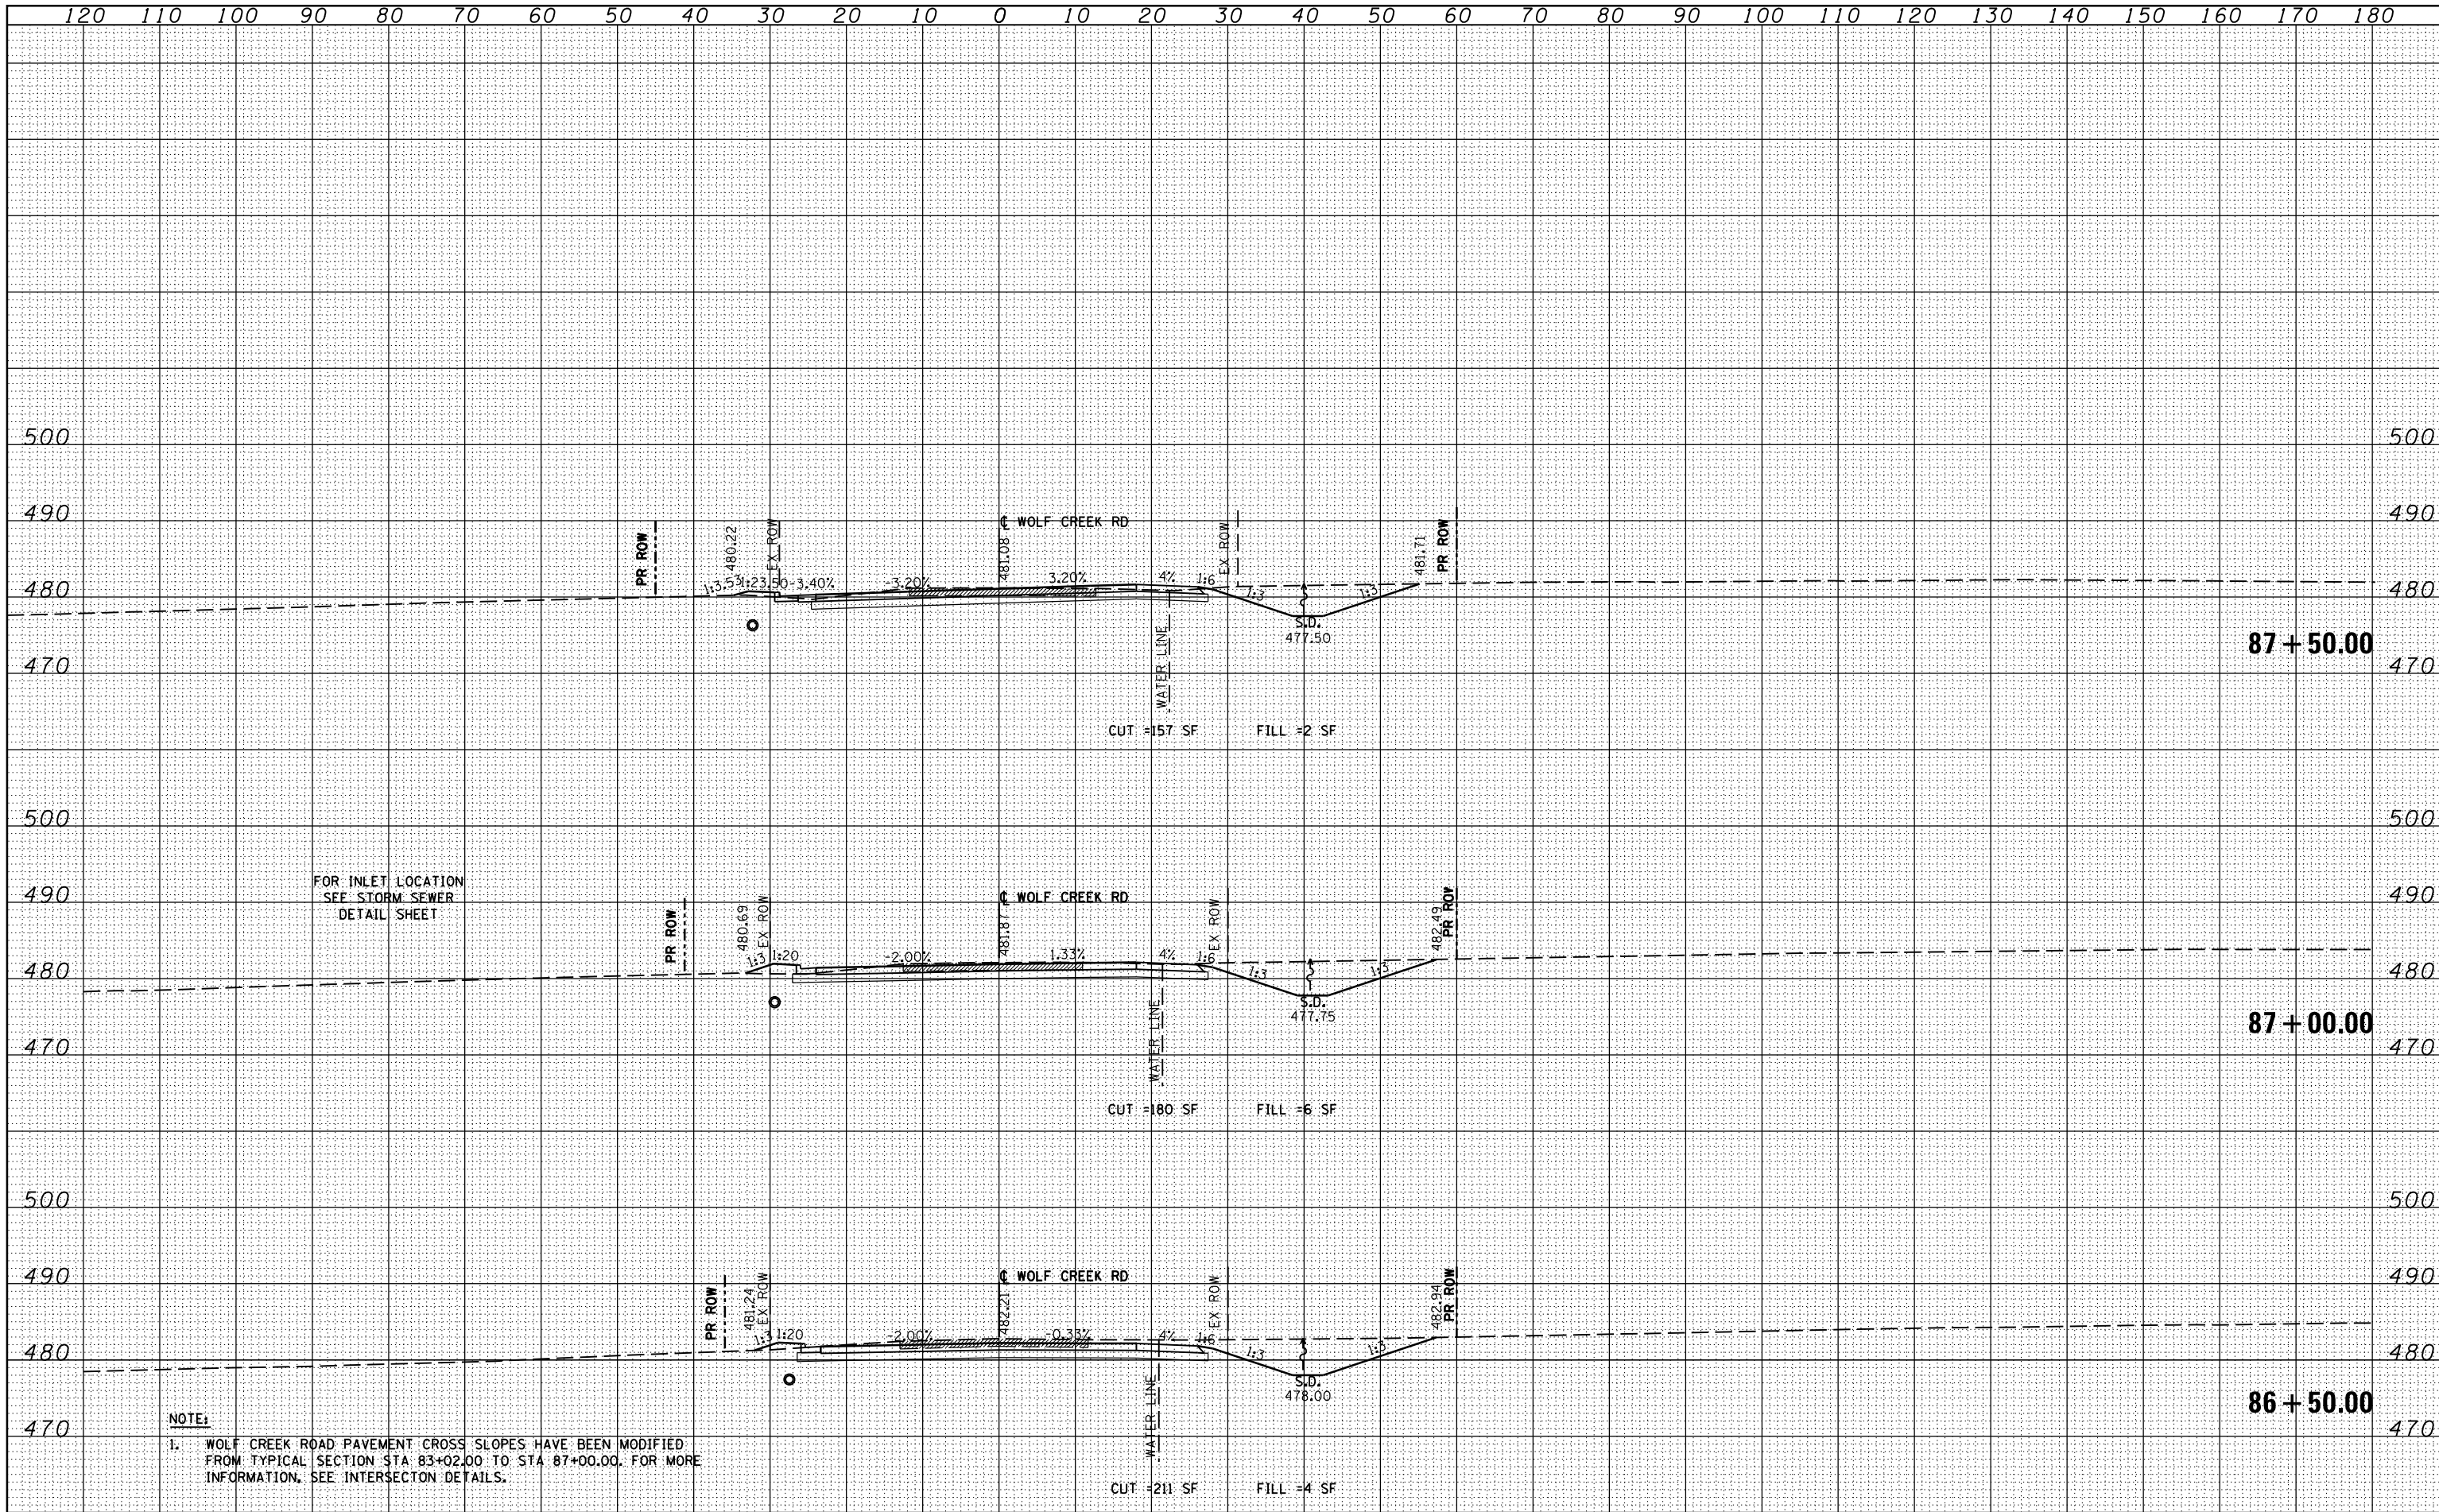

NOTE:
 1. WOLF CREEK ROAD PAVEMENT CROSS SLOPES HAVE BEEN MODIFIED FROM TYPICAL SECTION STA 83+02.00 TO STA 87+00.00. FOR MORE INFORMATION, SEE INTERSECTION DETAILS.

FILE NAME =
 c:\pw\work\p\midot\levenderba\d0363618\0978221-

USER NAME = #USER#
 ht-xssht-Wolf.dgn
 PLOT SCALE = 20.0000' / in.
 PLOT DATE = 1/31/2014

DESIGNED - KN
 DRAWN - AS
 CHECKED -
 DATE -

REVISED -
 REVISED -
 REVISED -
 REVISED -

**STATE OF ILLINOIS
 DEPARTMENT OF TRANSPORTATION**

**PROPOSED CROSS SECTIONS
 WOLF CREEK ROAD**

SCALE: SHEET NO. 4 OF 30 SHEETS STA. 86+50.00 TO STA. 87+50.00

F.A.P. RTE.	SECTION	COUNTY	TOTAL SHEETS	SHEET NO.
331	(1-3)R-2, N-4, TS-4, HBK-1	WILLIAMSON	733	529
DRAWING NO. XS-129			78221	
ILLINOIS FED. AID PROJECT				