


DATE	
BY	
ORIGINAL SURVEY	
SURVEYED	
PLOTTED	
TEMPLATE	
NOTE BOOK	
AREAS CHECKED	
NO.	

DATE	
BY	
ORIGINAL SURVEY	
SURVEYED	
PLOTTED	
TEMPLATE	
NOTE BOOK	
AREAS CHECKED	
NO.	

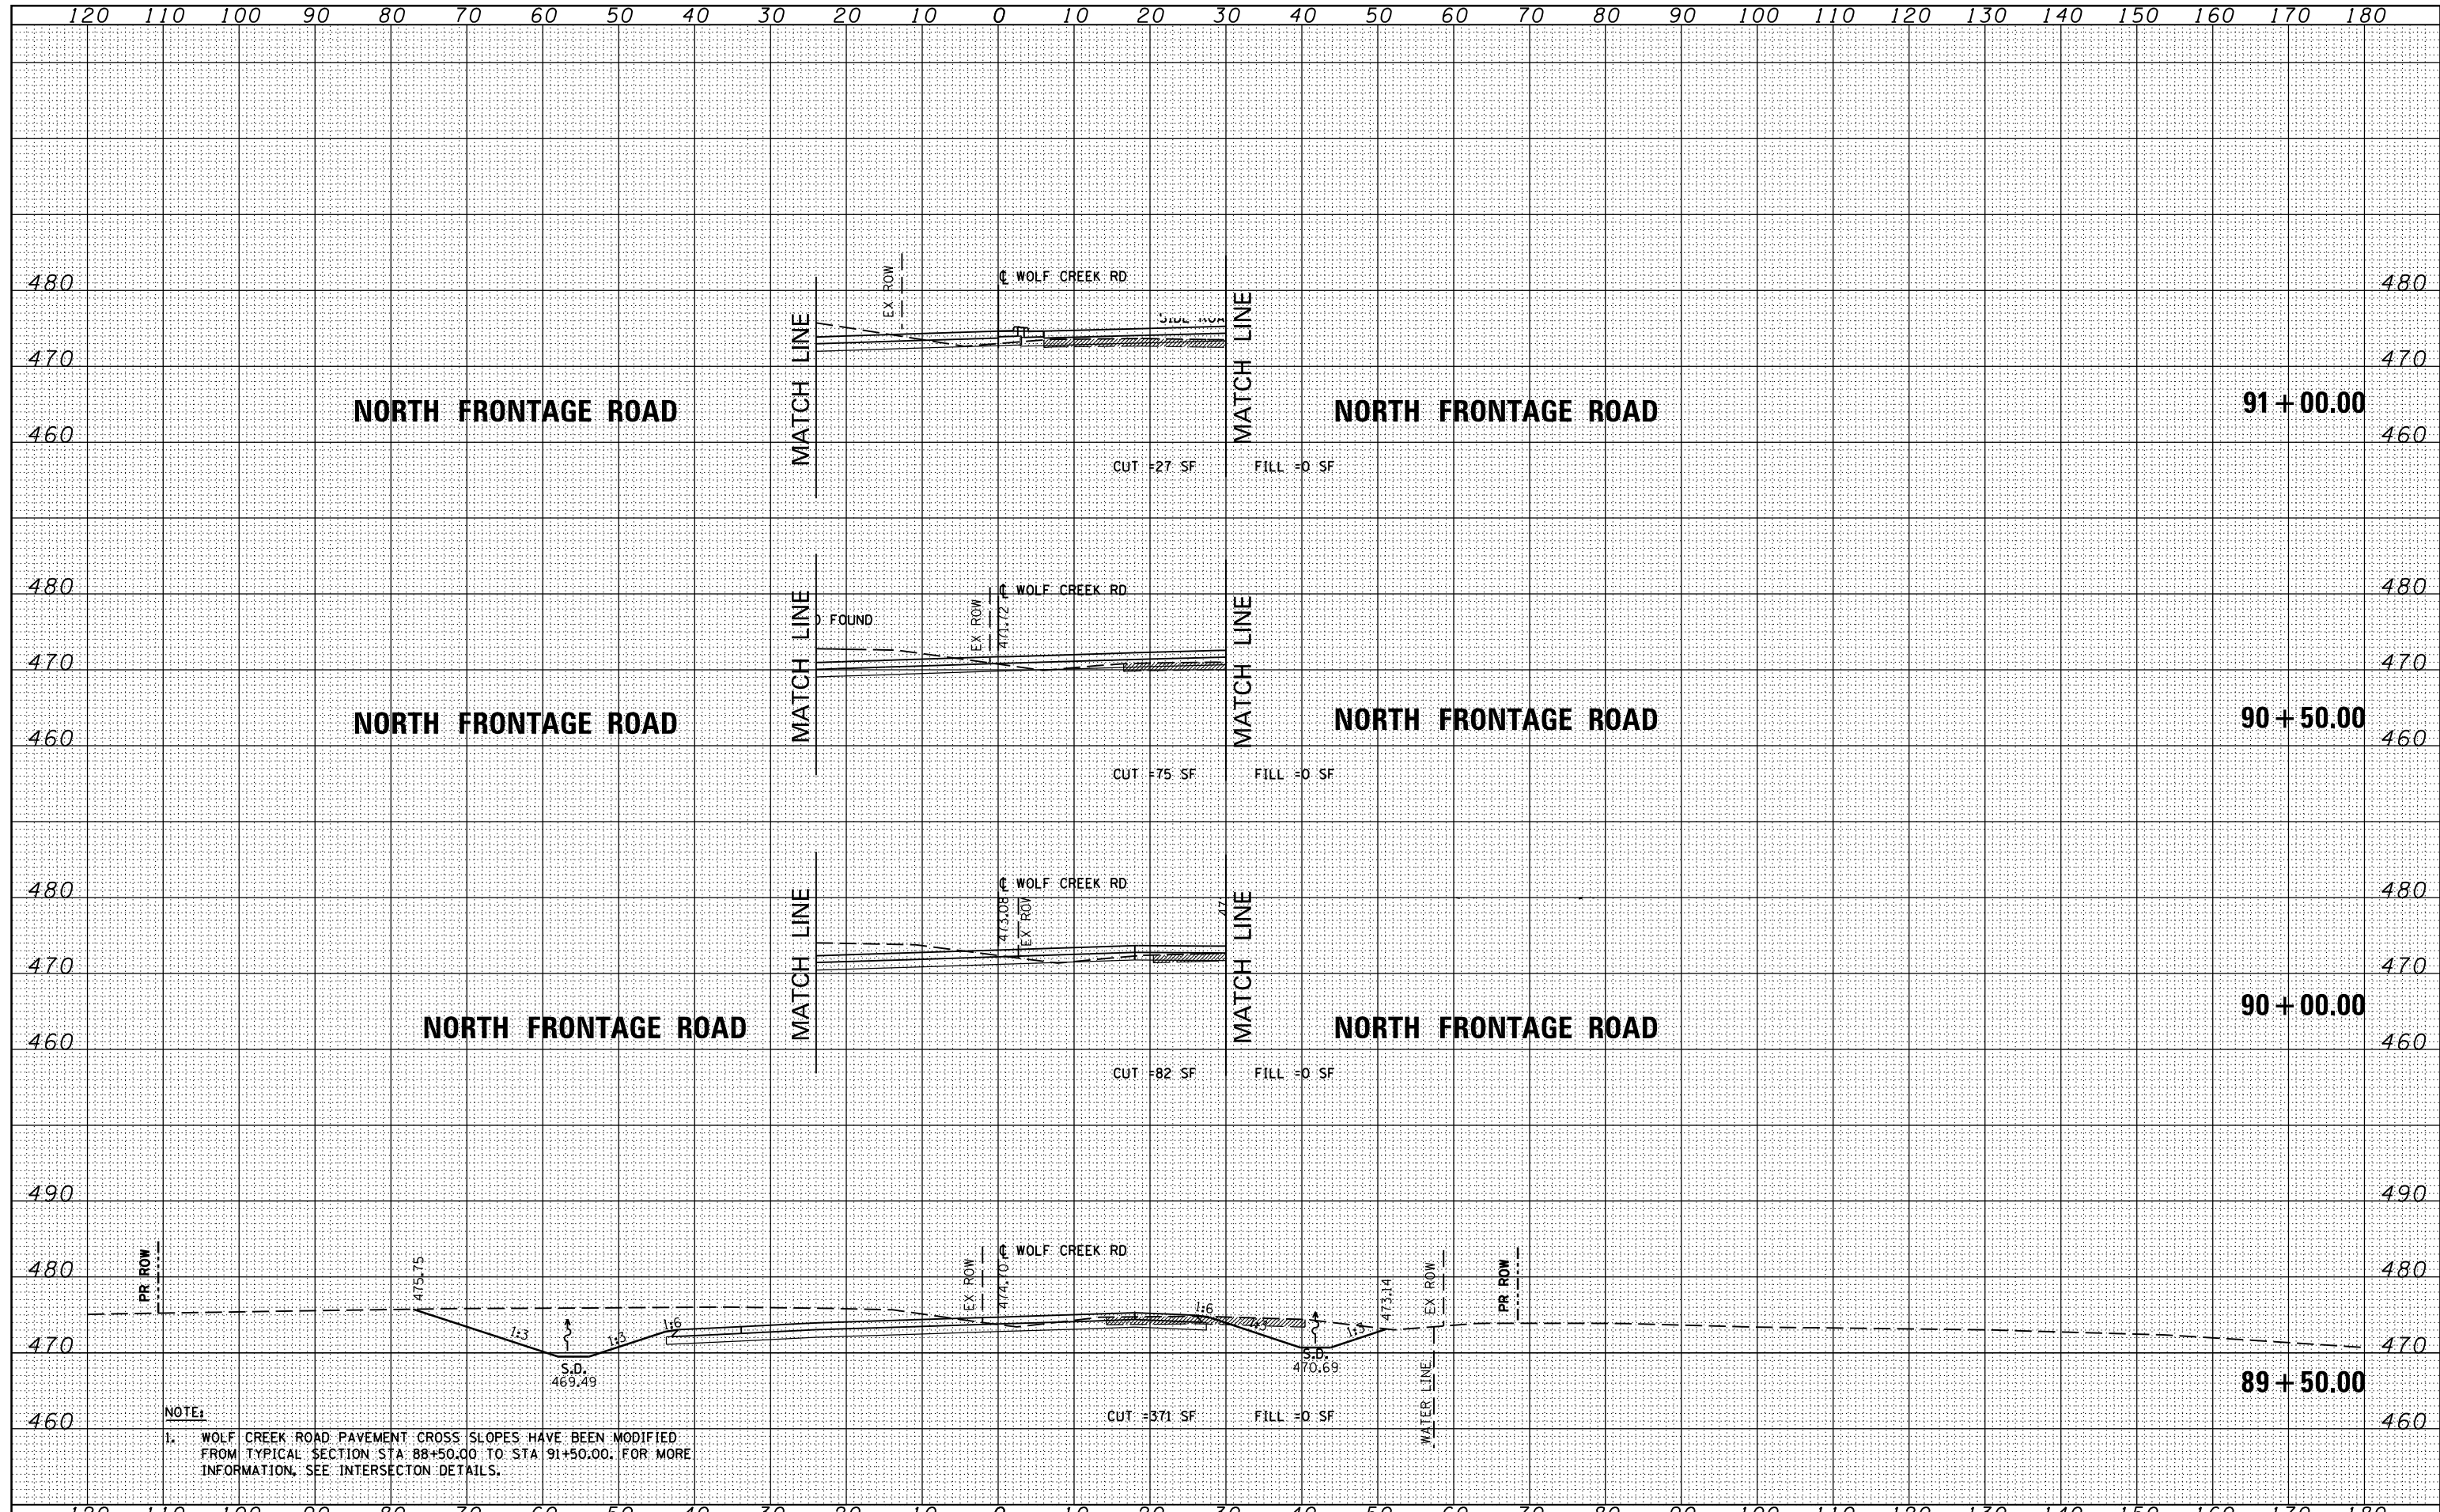

FILE NAME =	USER NAME = susers	DESIGNED - KN	REVISED -	STATE OF ILLINOIS DEPARTMENT OF TRANSPORTATION	PROPOSED CROSS SECTIONS WOLF CREEK ROAD	F.A.P. RTE.	SECTION	COUNTY	TOTAL SHEETS	SHEET NO.
es:\pw\work\p\dot\lavenderba\0363618\0978221-ht-xssht-Wolf.dgn	PLOT SCALE = 20.0000' / in.	DRAWN - AS	REVISED -			331	(1-3)R-2, N-4, TS-4, HBK-1	WILLIAMSON	733	531
PLOT DATE = 1/31/2014	DATE -	CHECKED -	REVISED -			DRAWING NO.	XS-131			78221
		DATE -	REVISED -			SCALE:	SHEET NO. 6 OF 30 SHEETS	STA. 89+50.00	TO STA. 91+00.00	ILLINOIS FED. AID PROJECT