


DATE	
BY	
FINAL SURVEY	
PLOTTED	
NOTE BOOK	
NO.	

DATE	
BY	
ORIGINAL SURVEY	
PLOTTED	
NOTE BOOK	
NO.	

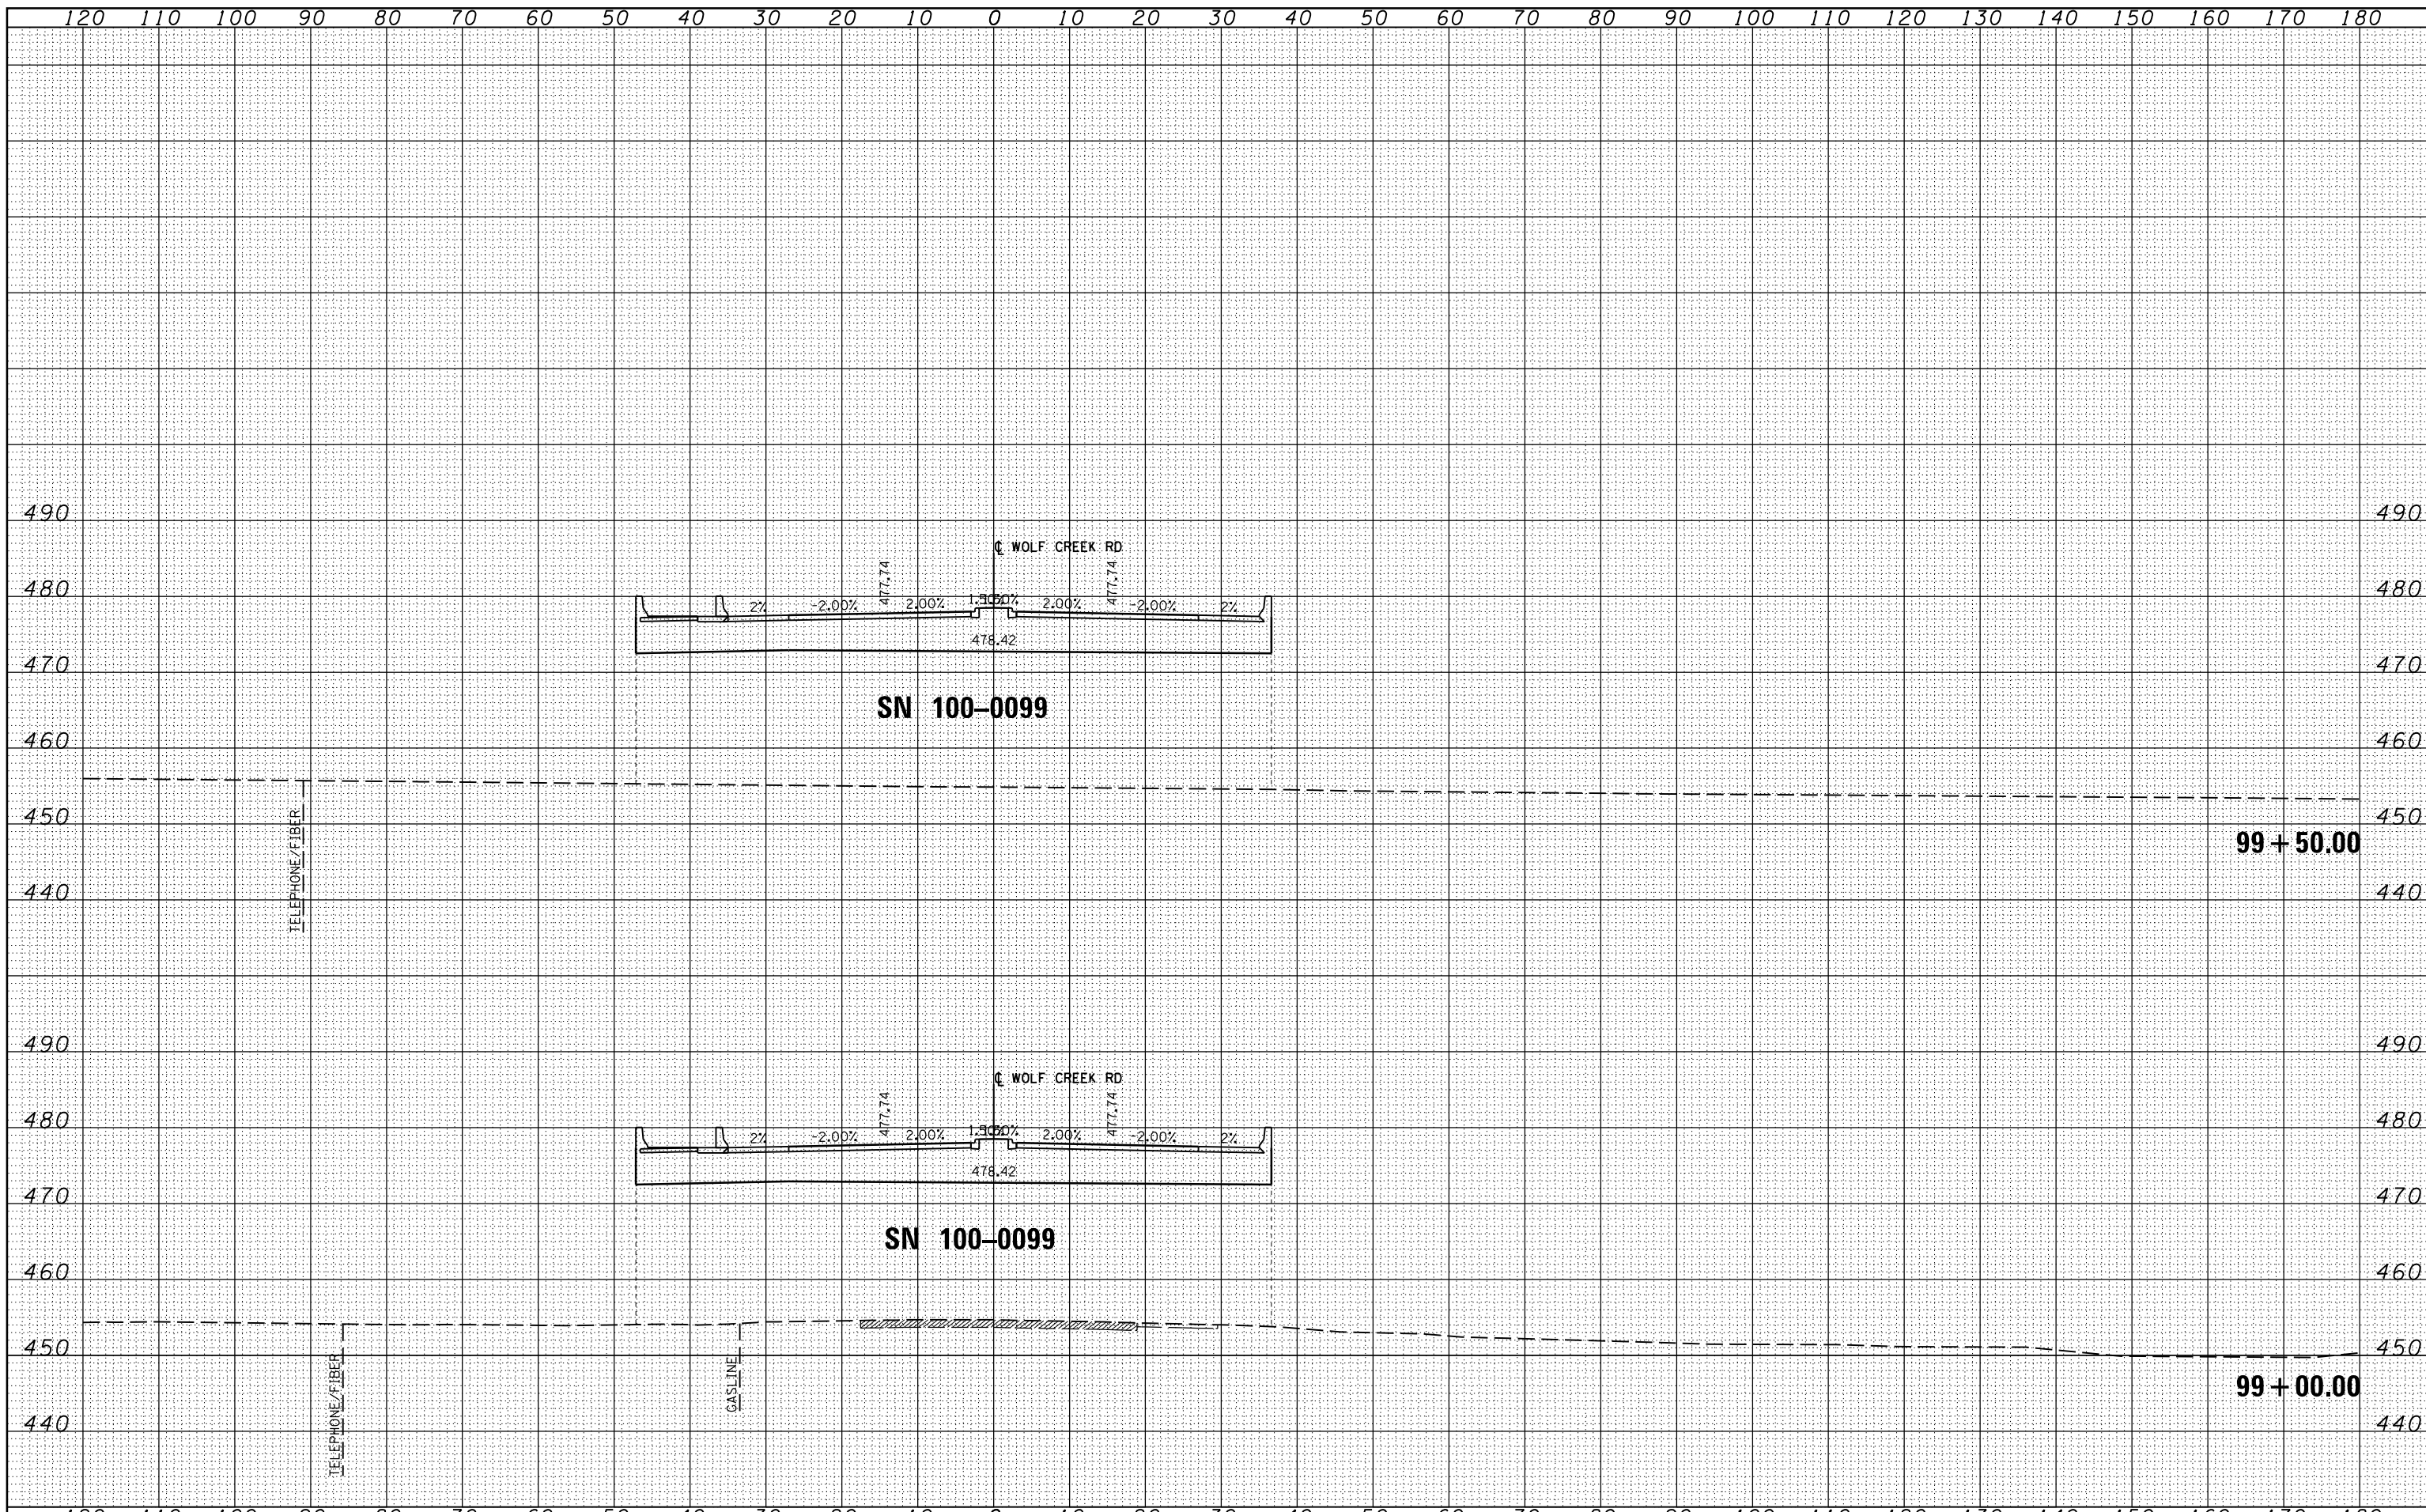

FILE NAME =	USER NAME = #USER#
ci:\pw_work\pwidot\lavenderba\d0363618\0978221-ht-xssht-Wolf.dgn	DESIGNED - KN
	DRAWN - AS
PLOT SCALE = 20.0000' / in.	CHECKED -
PLOT DATE = 1/31/2014	DATE -

DESIGNED - KN	REVISED -
DRAWN - AS	REVISED -
CHECKED -	REVISED -
DATE -	REVISED -

**STATE OF ILLINOIS
DEPARTMENT OF TRANSPORTATION**

**PROPOSED CROSS SECTIONS
WOLF CREEK ROAD**

SCALE: SHEET NO. 13 OF 30 SHEETS STA. 99+00.00 TO STA. 99+50.00

F.A.P. RTE.	SECTION	COUNTY	TOTAL SHEETS	SHEET NO.
331 (1-3)R-2, N-4, TS-4, HBK-1		WILLIAMSON	733	538
DRAWING NO. XS-138				78221
ILLINOIS FED. AID PROJECT				